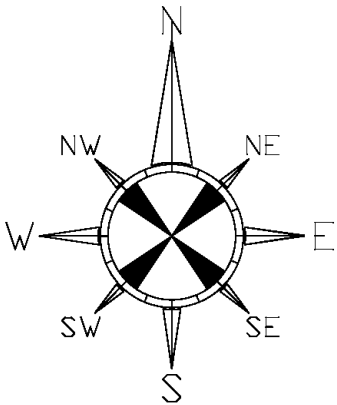
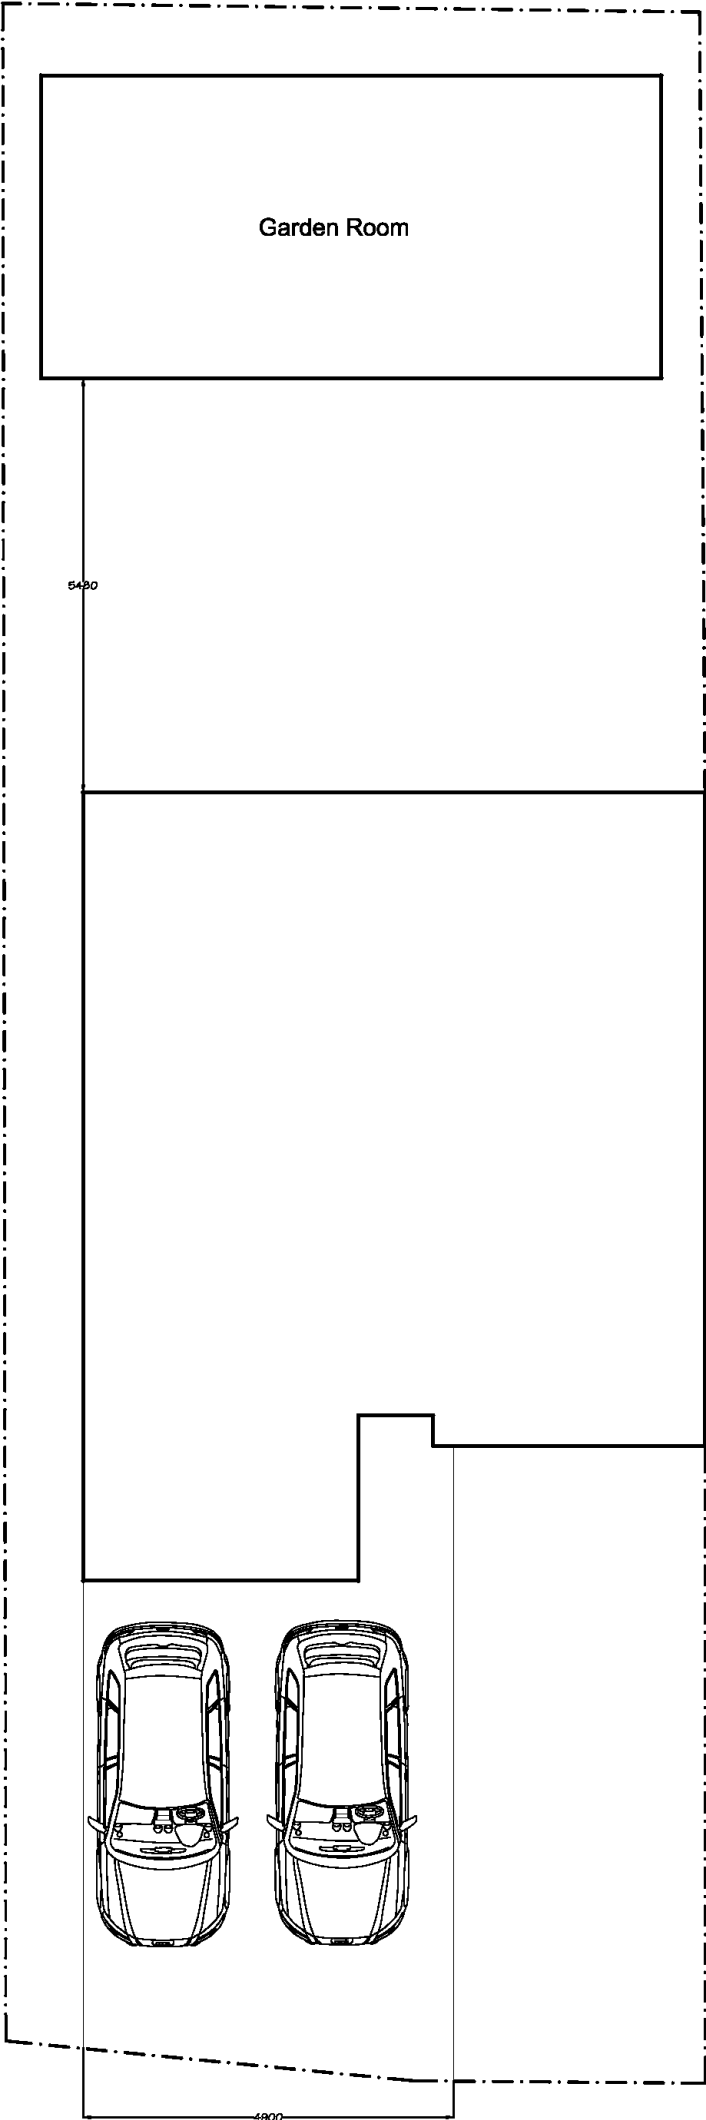


Client: Sarah McMillan		
Project: Proposed Alterations 25 Middle Lodge Road Barrow		
Drawing title: Proposed Site Plan		
Scale @ A4: 1:100	Date: 18.07.23	Drawn by: PD
Drawing no. 1474 - 102		Rev. B