

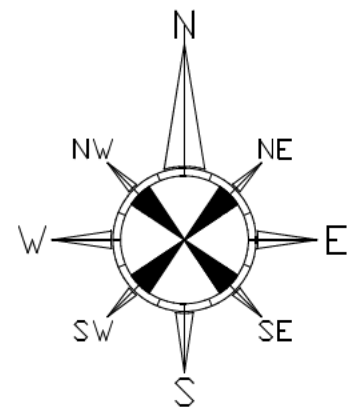


PD Construction Consultants
7 Beech Street, Clitheroe, Lancs
BB7 2LL

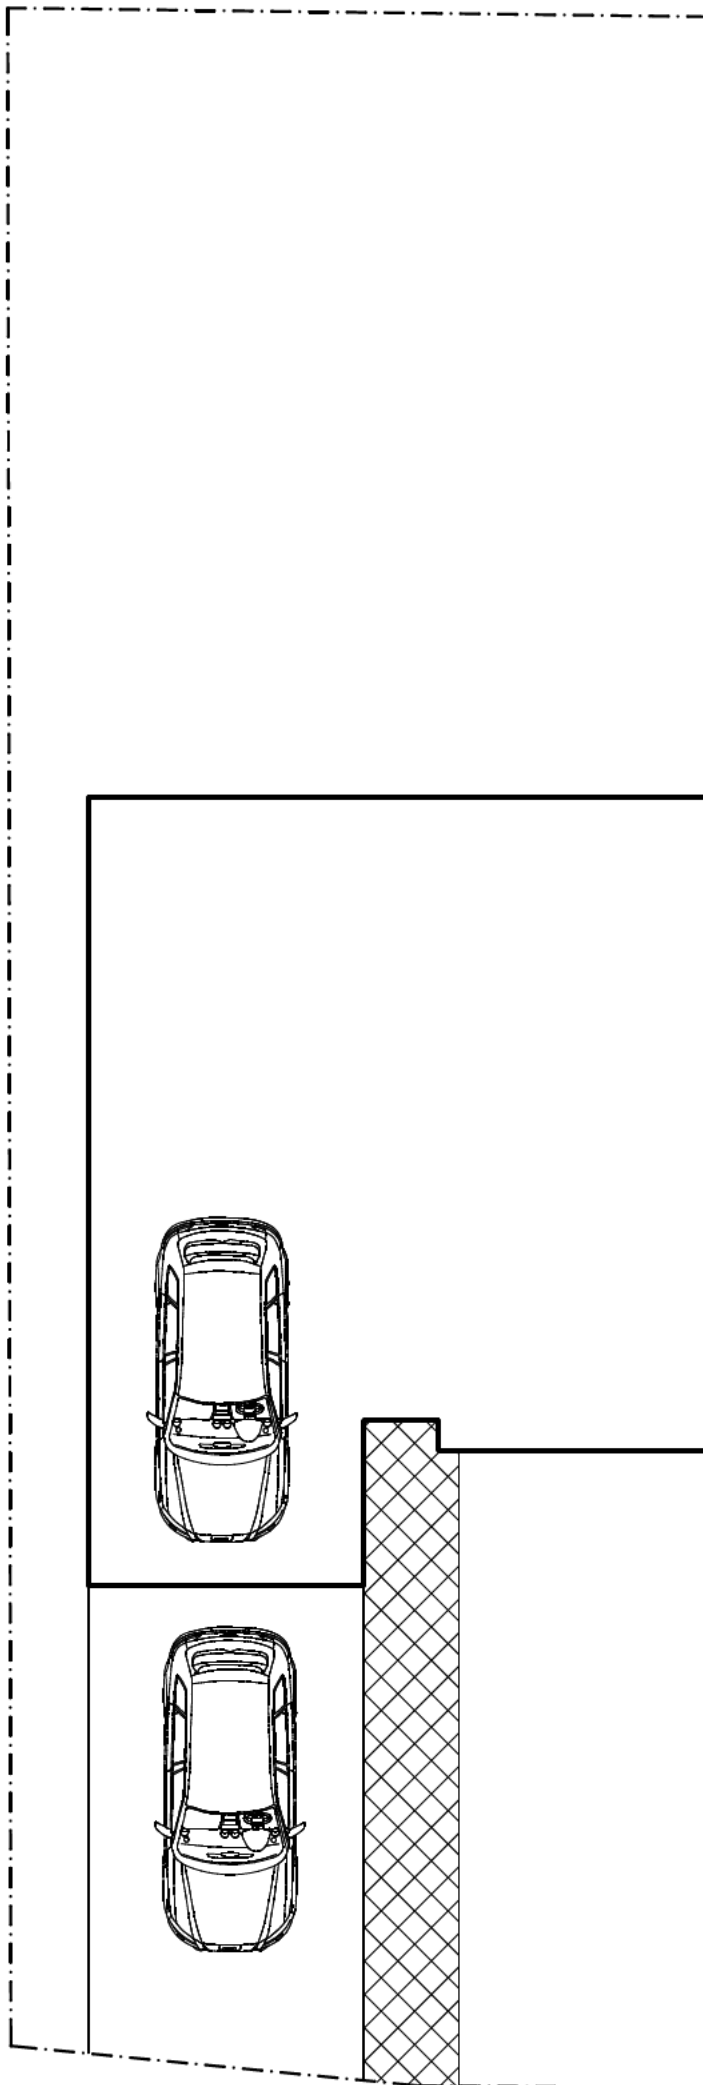

Pedestrian access

 

Client:		
Sarah McMillan		
Project:		
Proposed Alterations 25 Middle Lodge Road Barrow		
Drawing title:		
Existing Site Plan		
Scale @ A4:	Date:	Drawn by:
1:100	18.07.23	PD
Drawing no.		Rev:
1474 - 101		-