


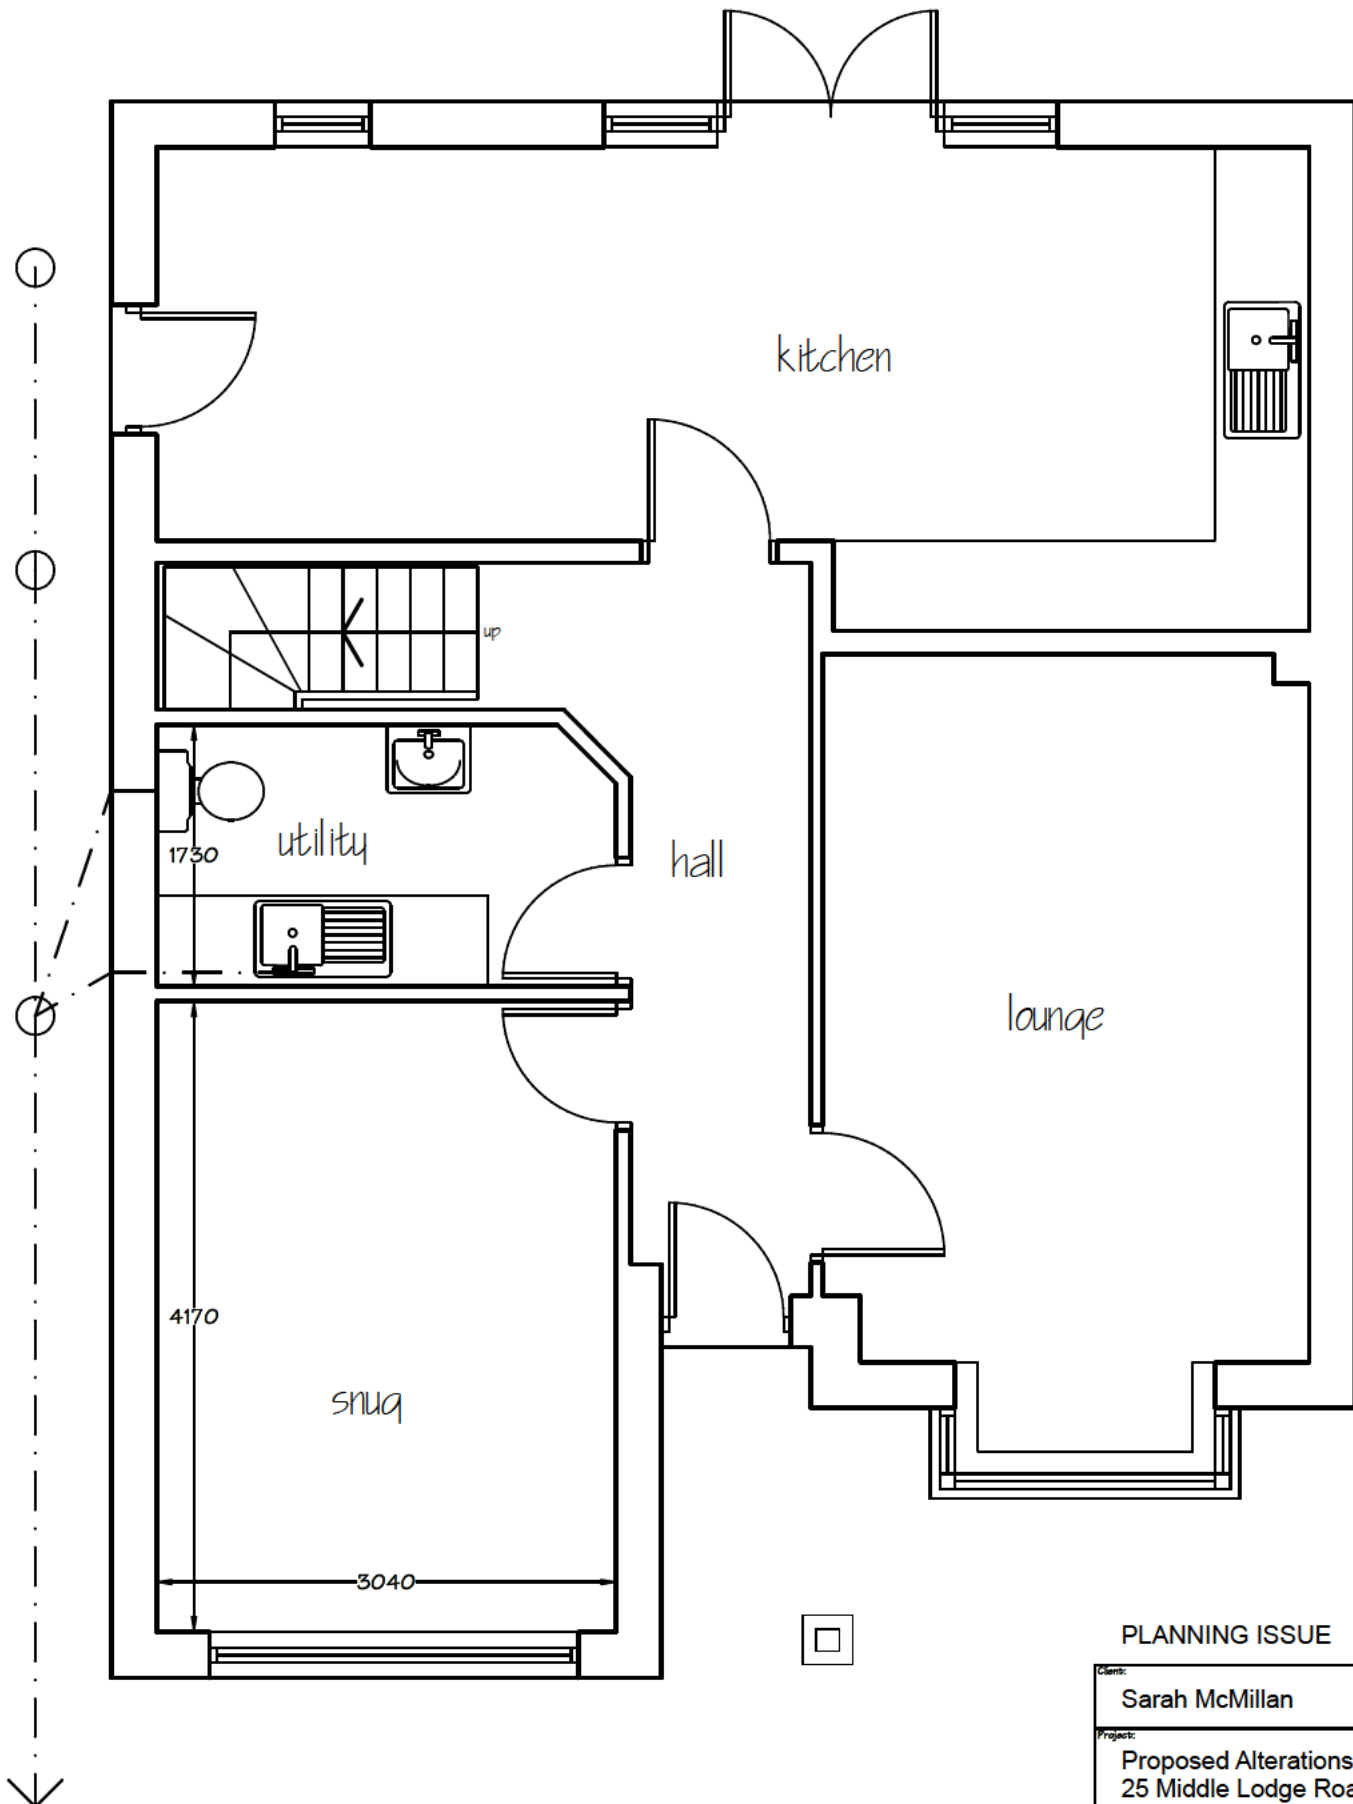

PD Construction Consultants
 7 Beech Street, Clitheroe, Lancs
 BB7 2LL

PLANNING ISSUE

Client: Sarah McMillan		
Project: Proposed Alterations 25 Middle Lodge Road Barrow		
Drawing title: Proposed Ground Floor Plan		
Scale @ A4: 1:50	Date: 12.07.23	Drawn by: PD
Drawing no. 1474 - 04	Rev: -	