



North Elevation

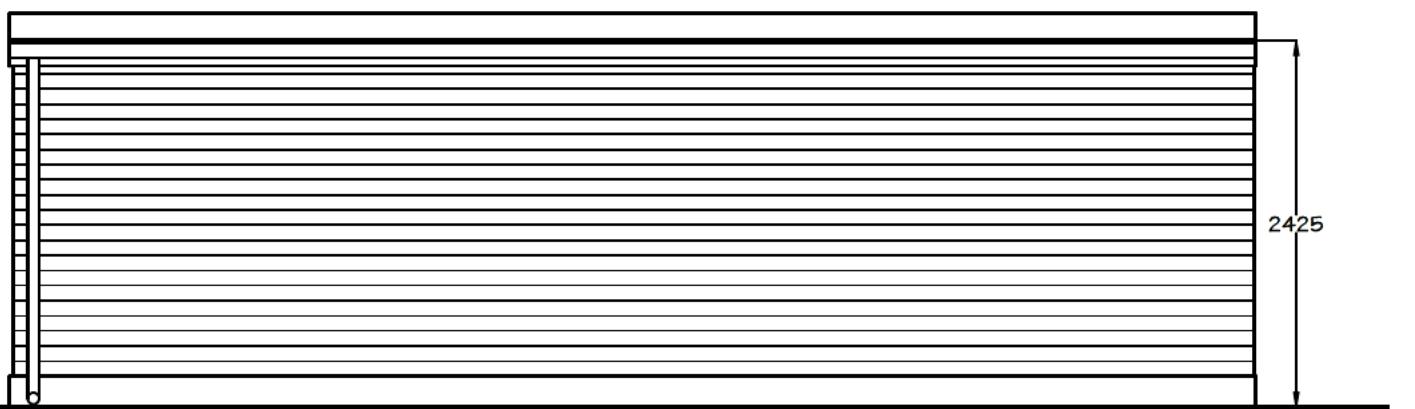

South Elevation

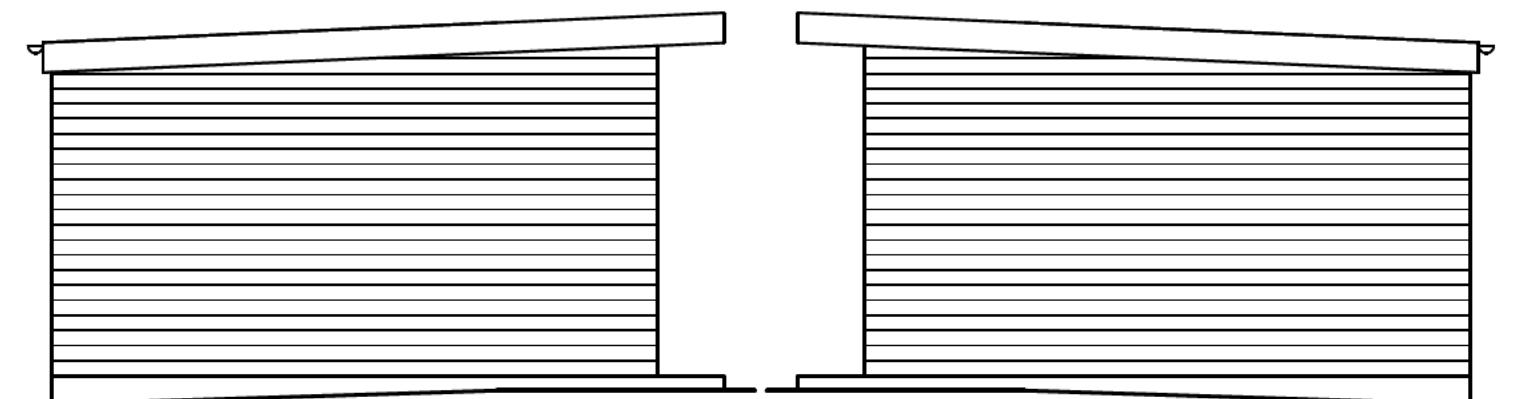

East Elevation

West Elevation

Materials:

Roof - dark grey coloured EDPM membrane
Walls - natural coloured horizontal timber boarding

PLANNING ISSUE

Client:	Sarah McMillan		
Project:	Proposed Alterations 25 Middle Lodge Road Barrow		
Dwg title:	Proposed Elevations Garden Room		
Scale @ A4:	1:50	Date:	18.07.23
Drawn by:	PD		
Drawing no.	1474 - 08	Rev.	-

PD Construction Consultants
7 Beech Street, Clitheroe, Lancs
BB7 2LL

metres

0 1 2 3