

NOTES:

RED BRICK PLINTH
K-REND FINISH
UPVC WINDOW FRAMES

No.	Description	Date

CLIENT:

TOM O'NEILL,
13 CLITHEROE ROAD,
WHALLEY, BB79AA

PROJECT:

PROPOSED REAR & SIDE
EXTENSION

SHEET:

PROPOSED FLOOR PLAN &
ELEVATIONS

Project number PHA/869

Date 04/09/2023


Drawn by AW

Checked by PH

A2.2

Scale 1 : 50

Sheet size A1

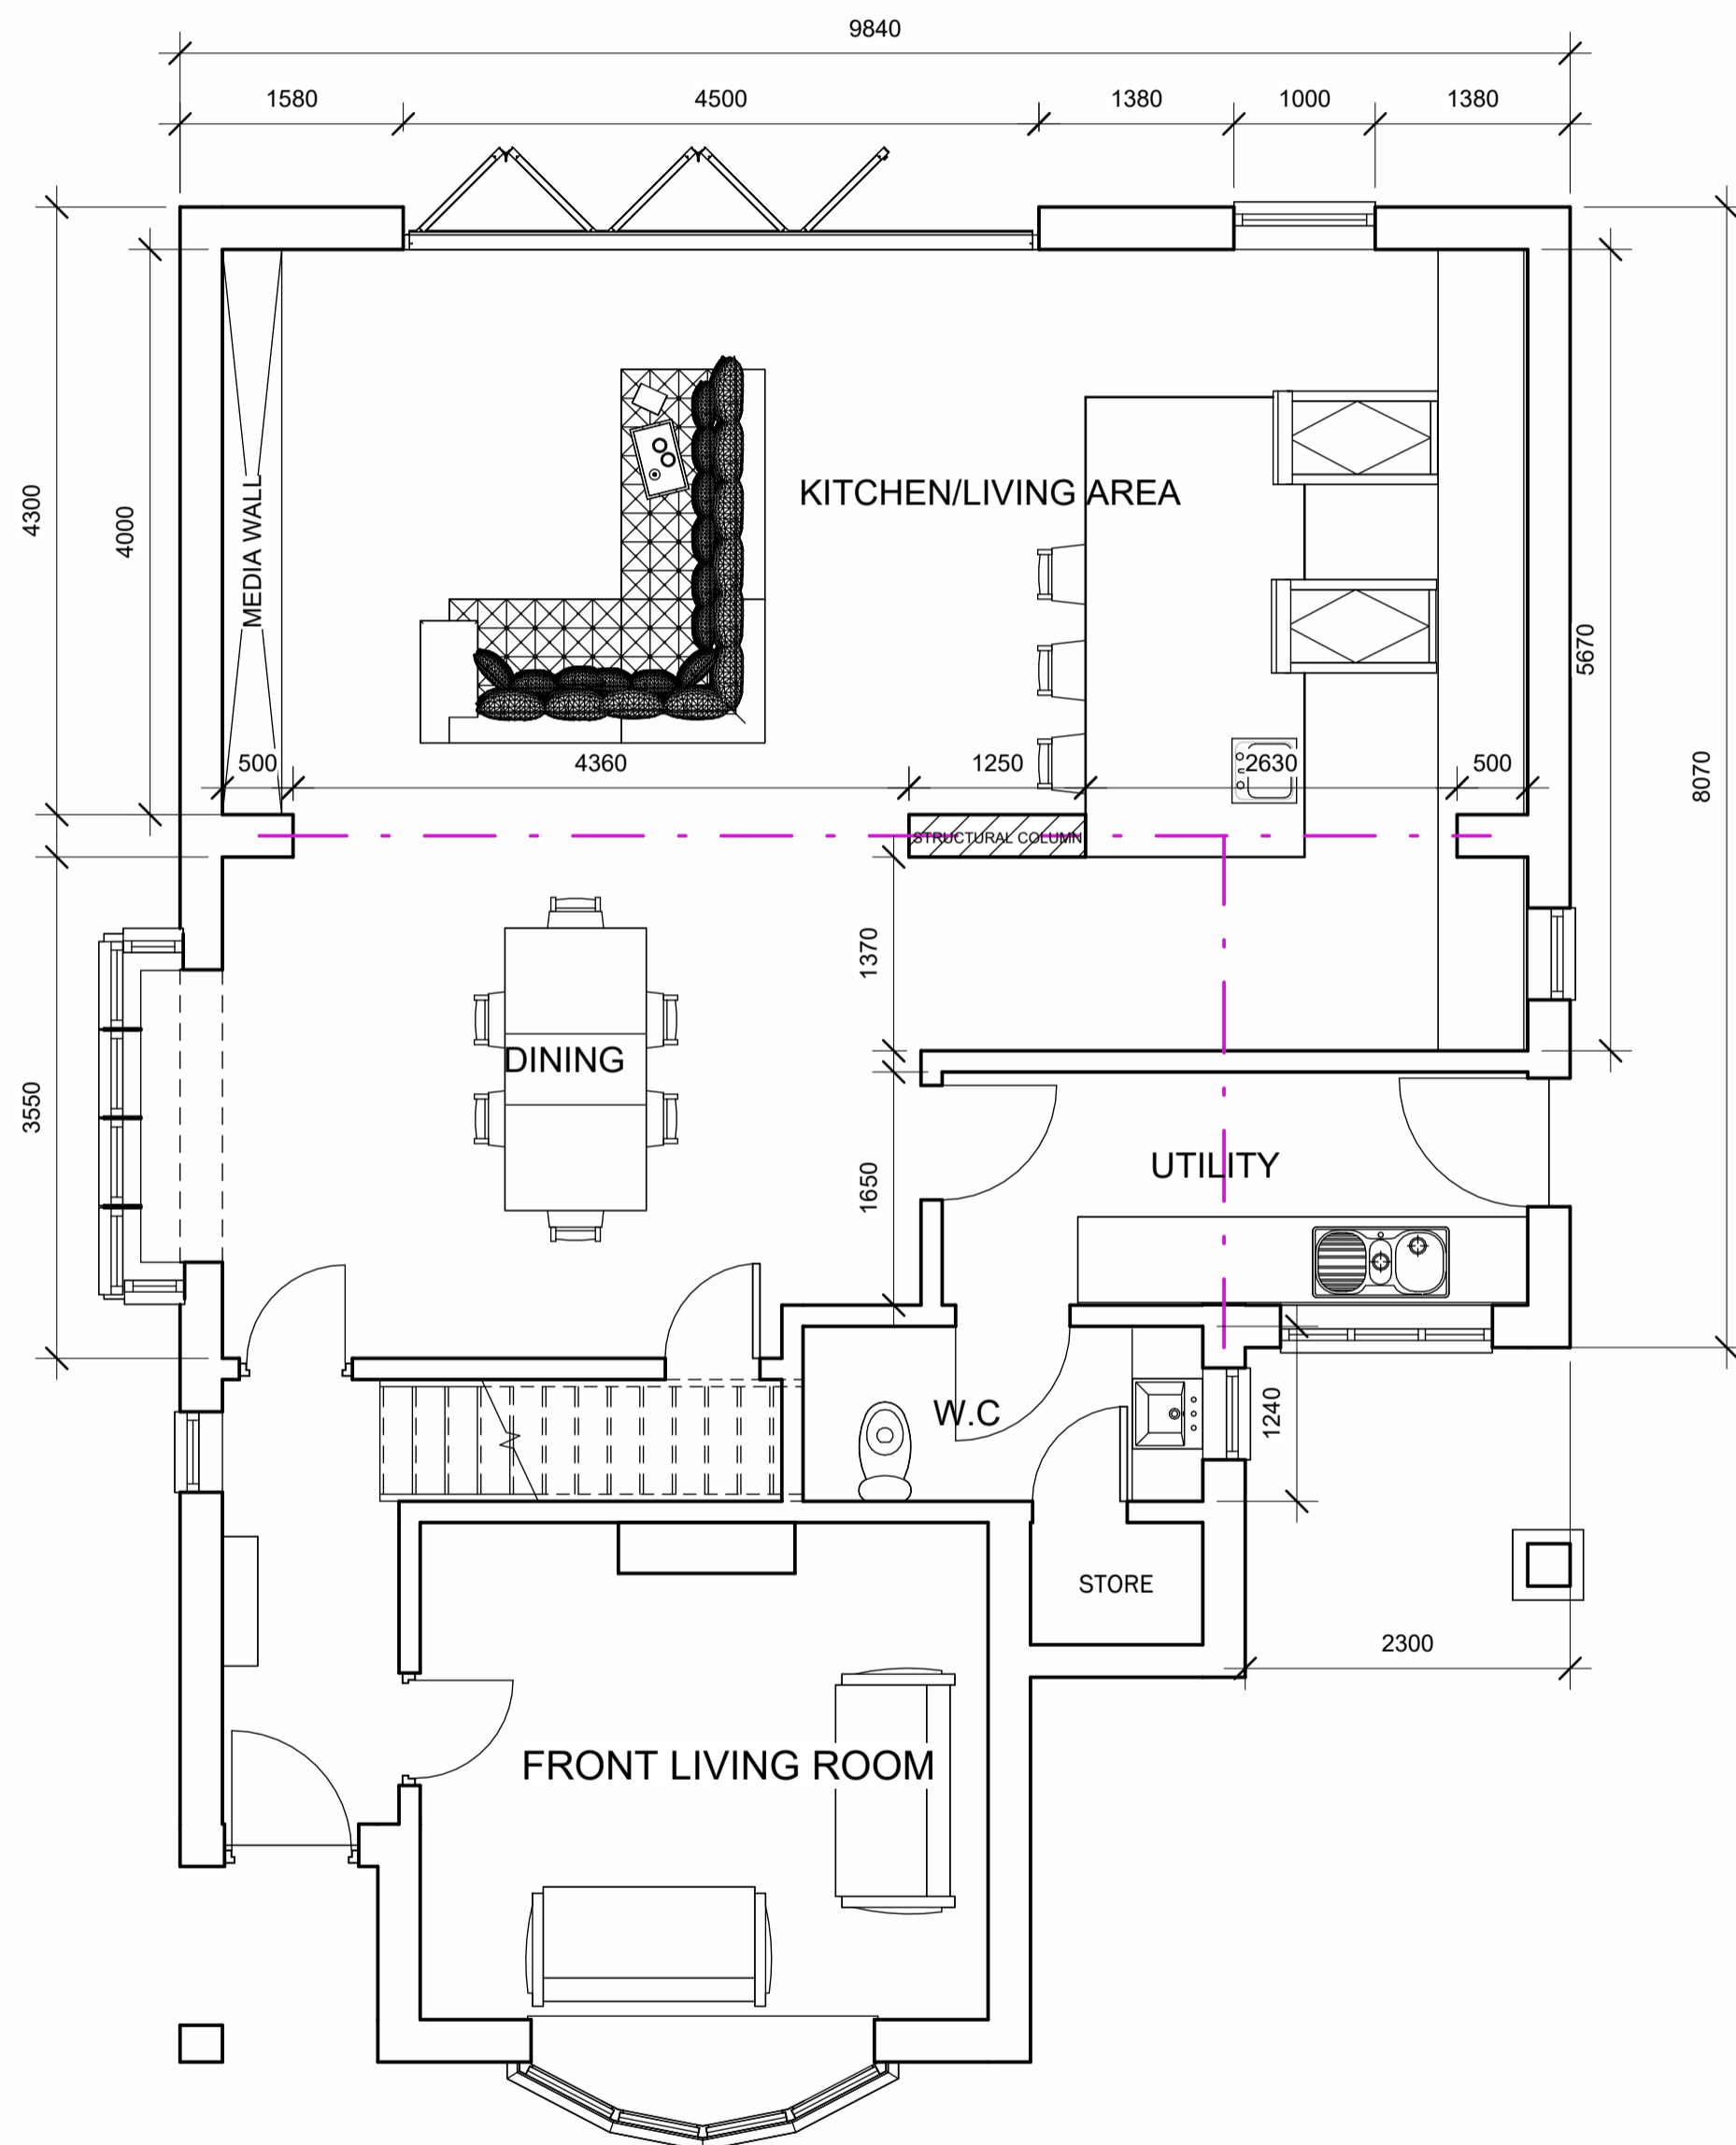

NOTES:

RED BRICK PLINTH
K-REND FINISH
UPVC WINDOW FRAMES

No.	Description	Date

CLIENT:

TOM O'NEILL,
13 CLITHEROE ROAD,
WHALLEY, BB79AA

PROJECT:

PROPOSED REAR & SIDE
EXTENSION

SHEET:

PROPOSED FLOOR PLAN &
ELEVATIONS

Project number PHA/869

Date 04/09/2023


Drawn by AW

Checked by PH

A2.6

Scale 1 : 50


Sheet size A1

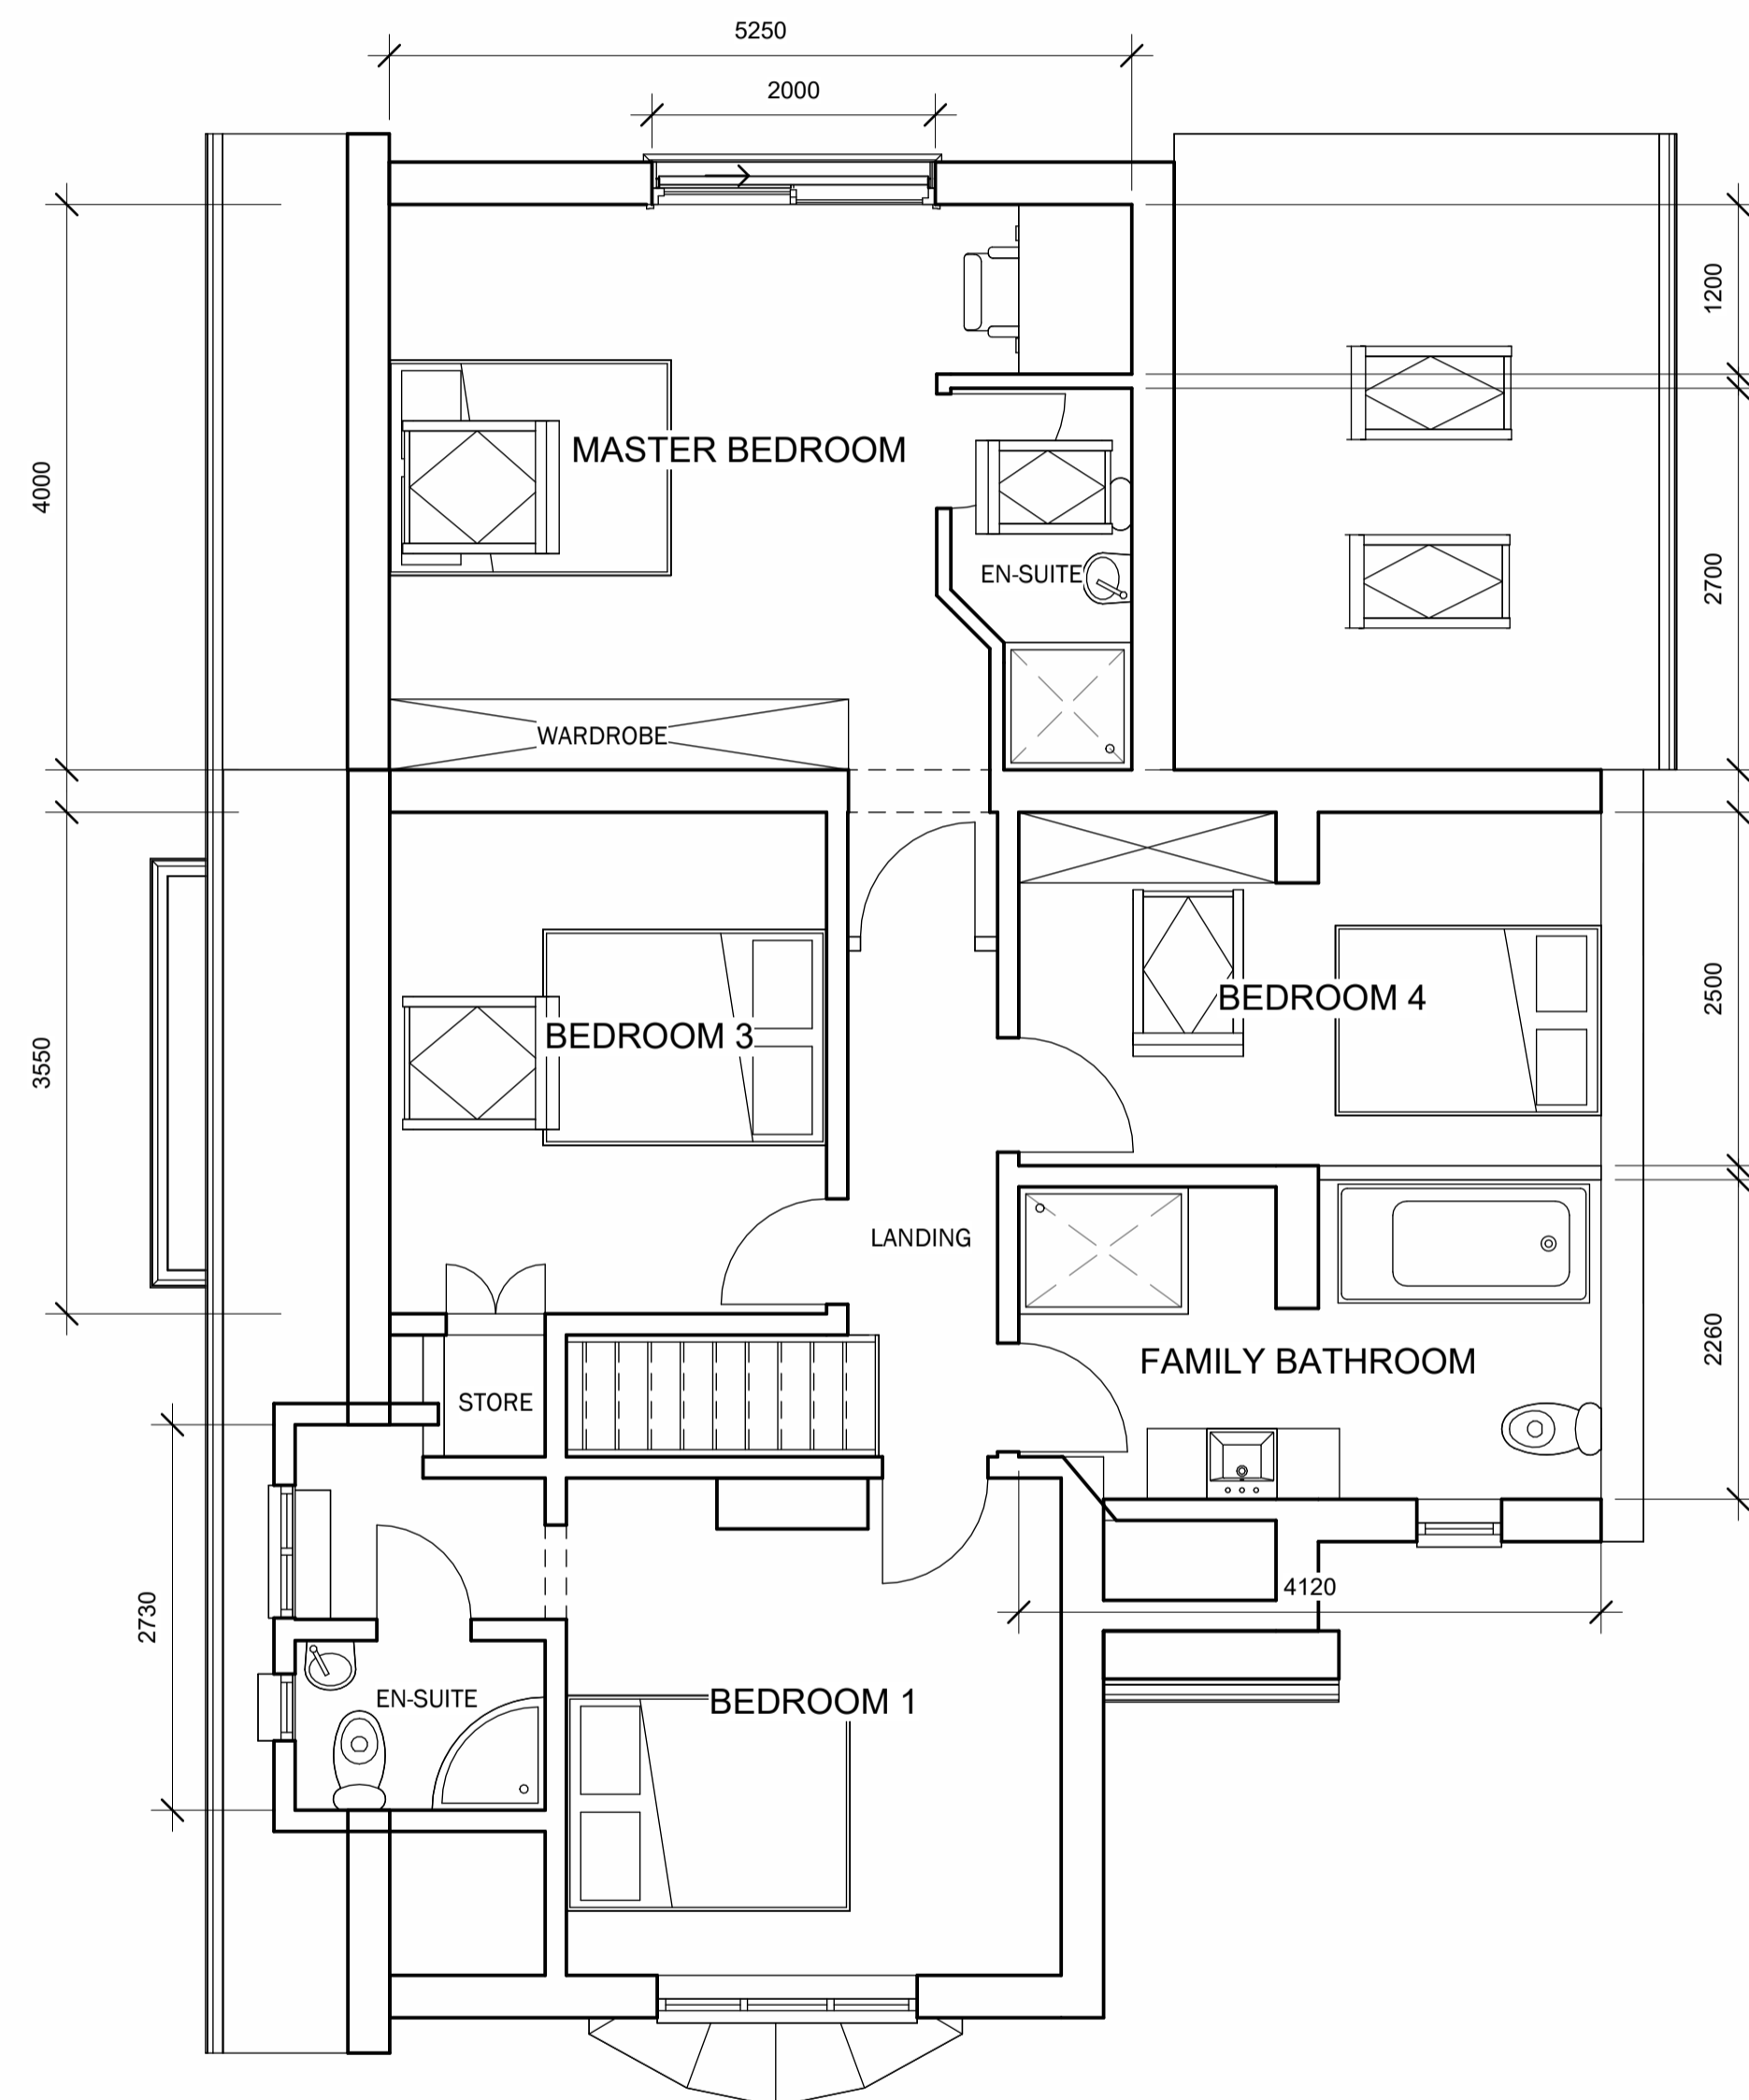

1 PROPOSED FIRST FLOOR
1 : 50



3 PROPOSED EAST
1 : 50

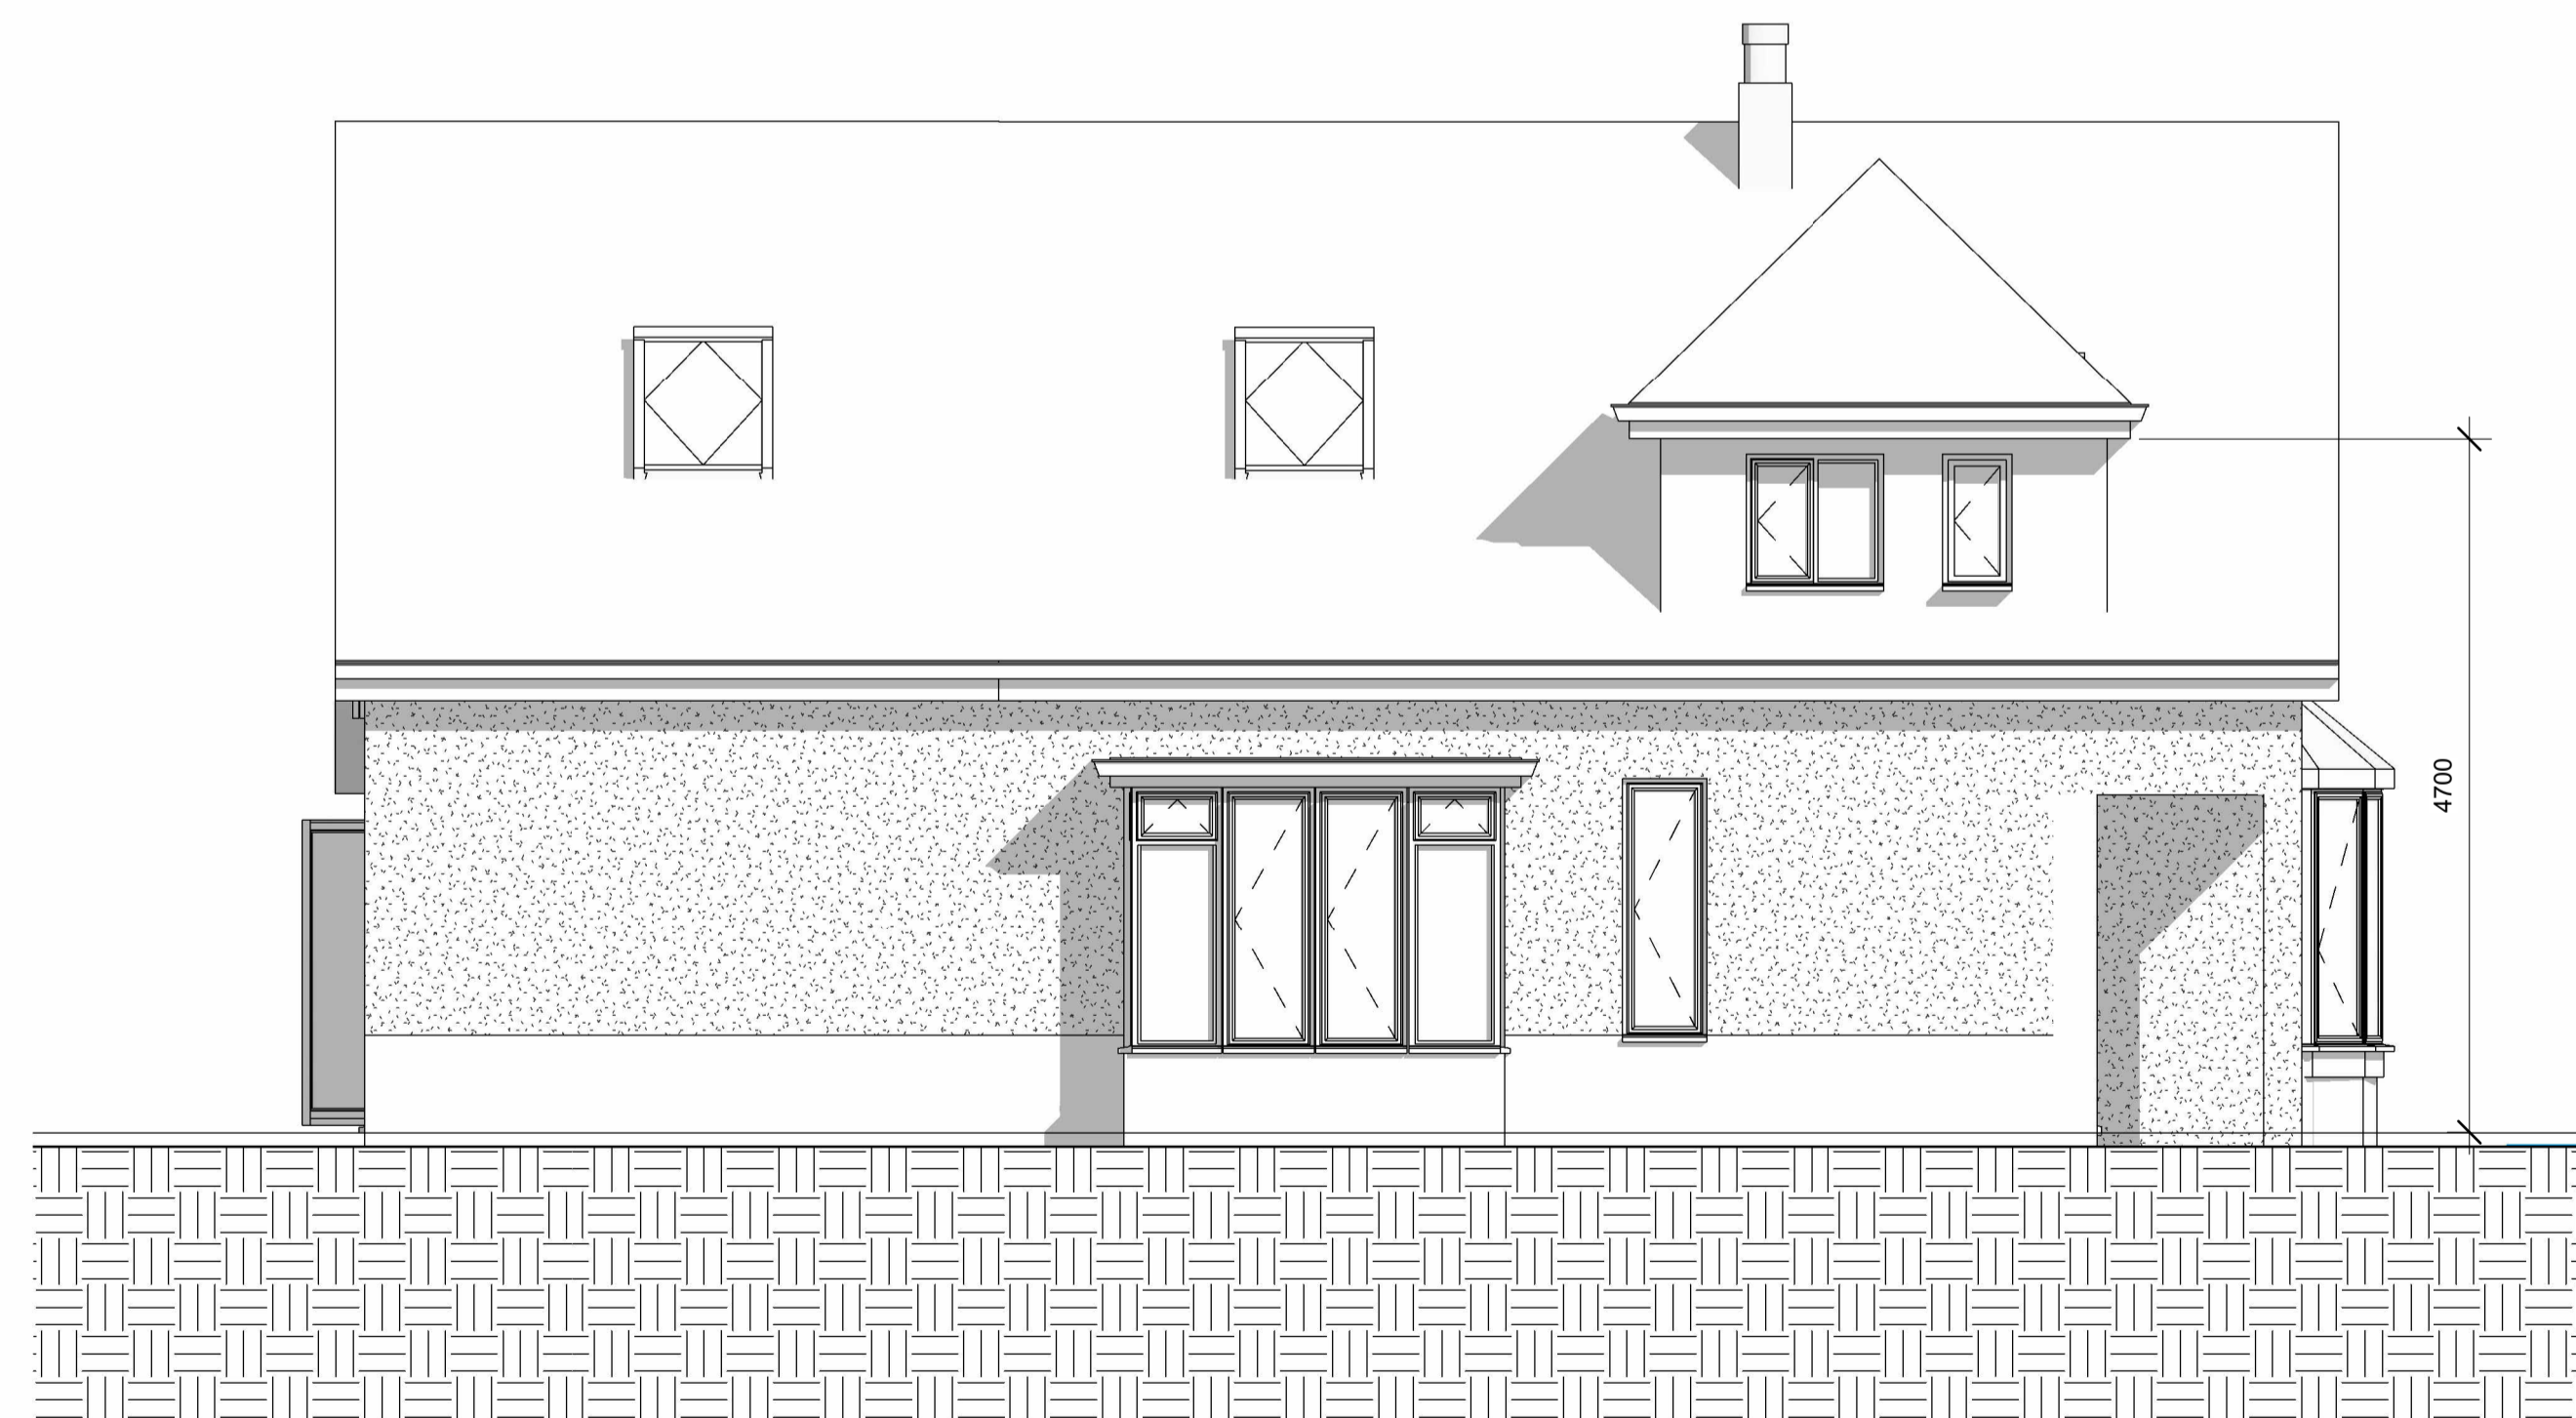

2 PROPOSED SOUTH
1 : 50

NOTES:

No.	Description	Date

CLIENT:

TOM O'NEILL,
13 CLITHEROE ROAD,
WHALLEY, BB79AA

PROJECT:

PROPOSED REAR & SIDE
EXTENSION

SHEET:

EXISTING SITE PLAN

Project number

PHA/869

Date

04/09/2023

Drawn by

AW

Checked by

PH


A1.1

Scale

1 : 100

Sheet size

A1

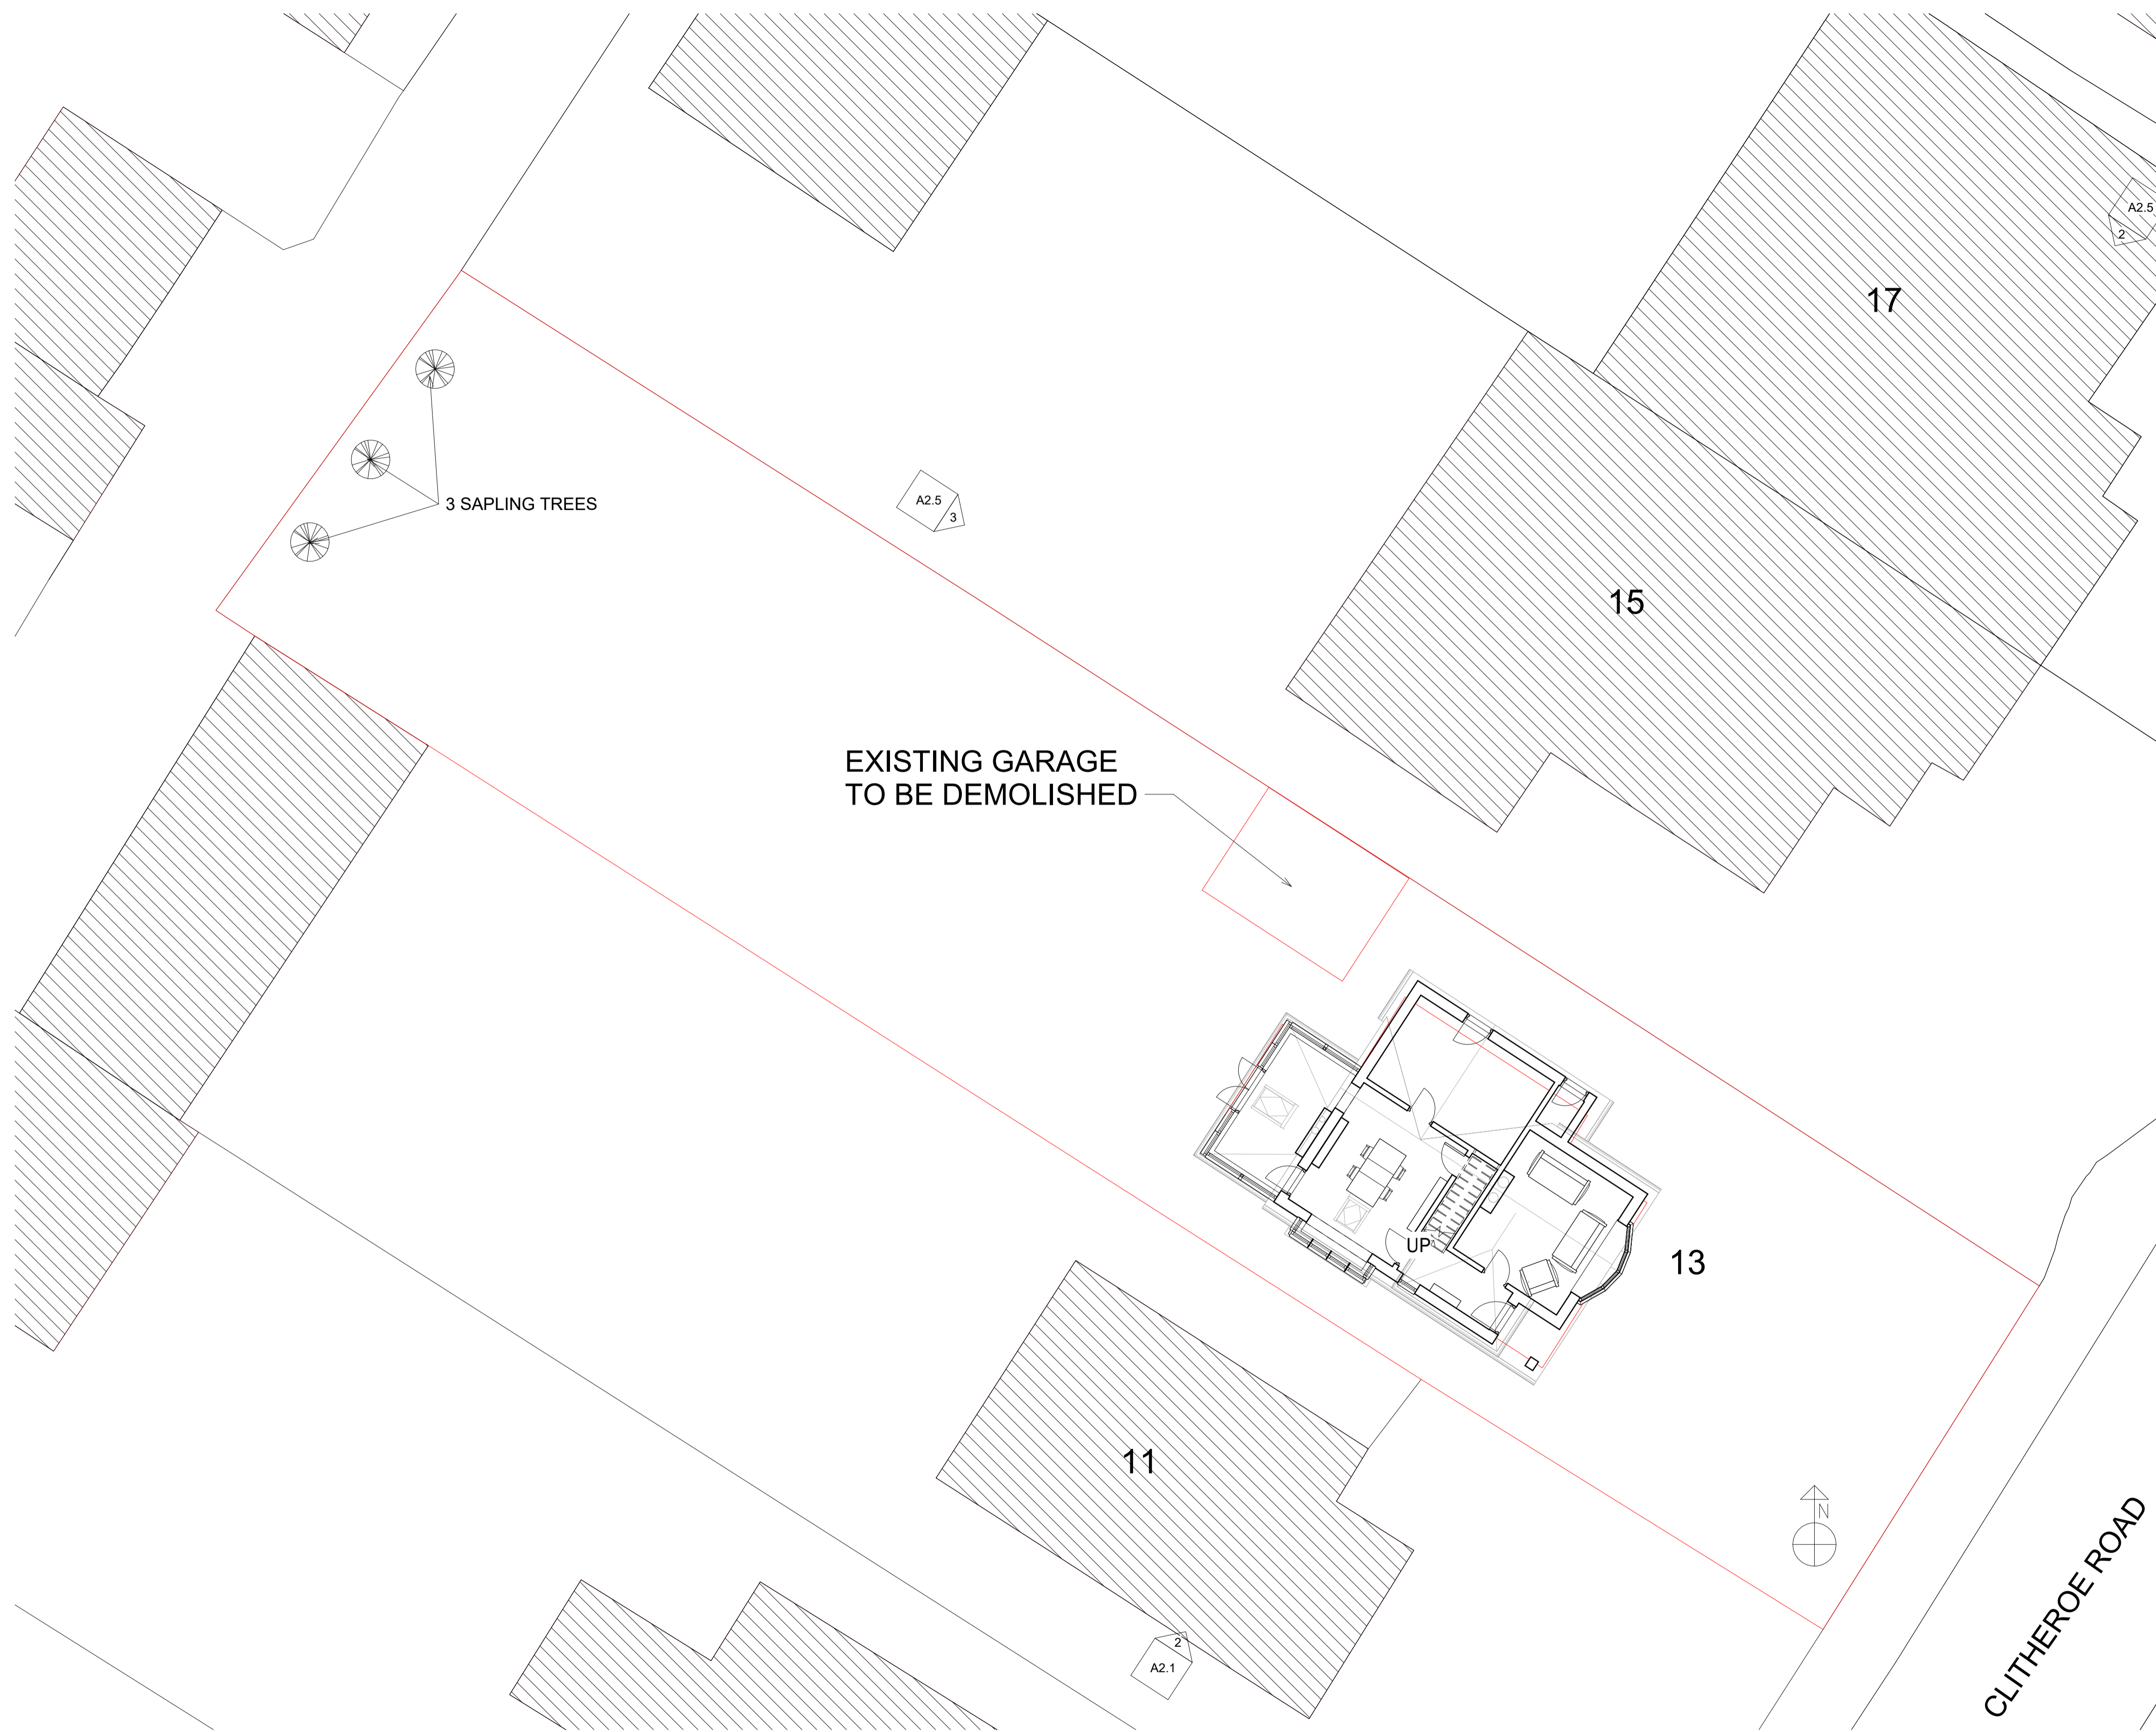

1 EXISTING SITE PLAN
1 : 100

NOTES:

No.	Description	Date

CLIENT:

TOM O'NEILL,
13 CLITHEROE ROAD,
WHALLEY, BB79AA

PROJECT:

PROPOSED REAR & SIDE
EXTENSION

SHEET:

PROPOSED SITE PLAN

Project number

PHA/869

Date

04/09/2023

Drawn by

AW

Checked by

PH


A1.2

Scale

1 : 100

Sheet size

A1

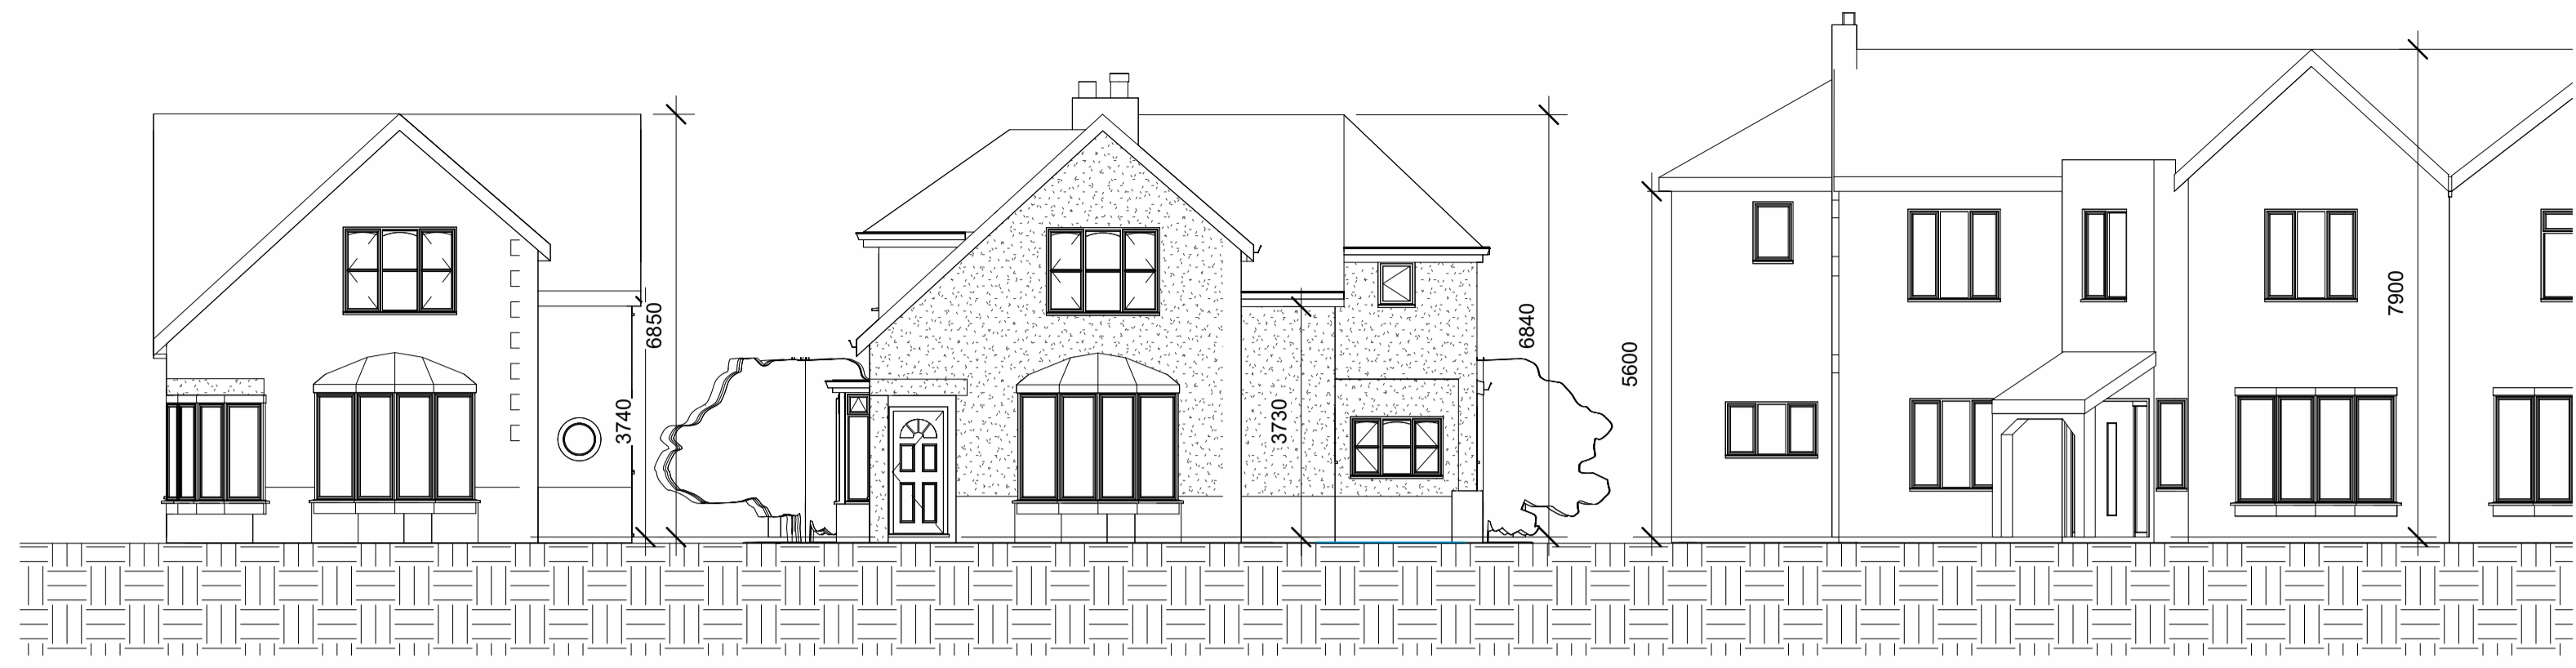

2 STREET VIEW
1 : 100



1 PROPOSED SITE PLAN
1 : 100

NOTES:

No.	Description	Date

CLIENT:
**TOM O'NEILL,
13 CLITHEROE ROAD,
WHALLEY, BB79AA**

PROJECT:
**PROPOSED REAR & SIDE
EXTENSION**

SHEET:
**EXISTING GROUND FLOOR &
ELEVATIONS**

Project number **PHA/869**

Date **04/09/2023**


Drawn by **AW**

Checked by **PH**

A2.1

Scale **As indicated**

Sheet size **A1**

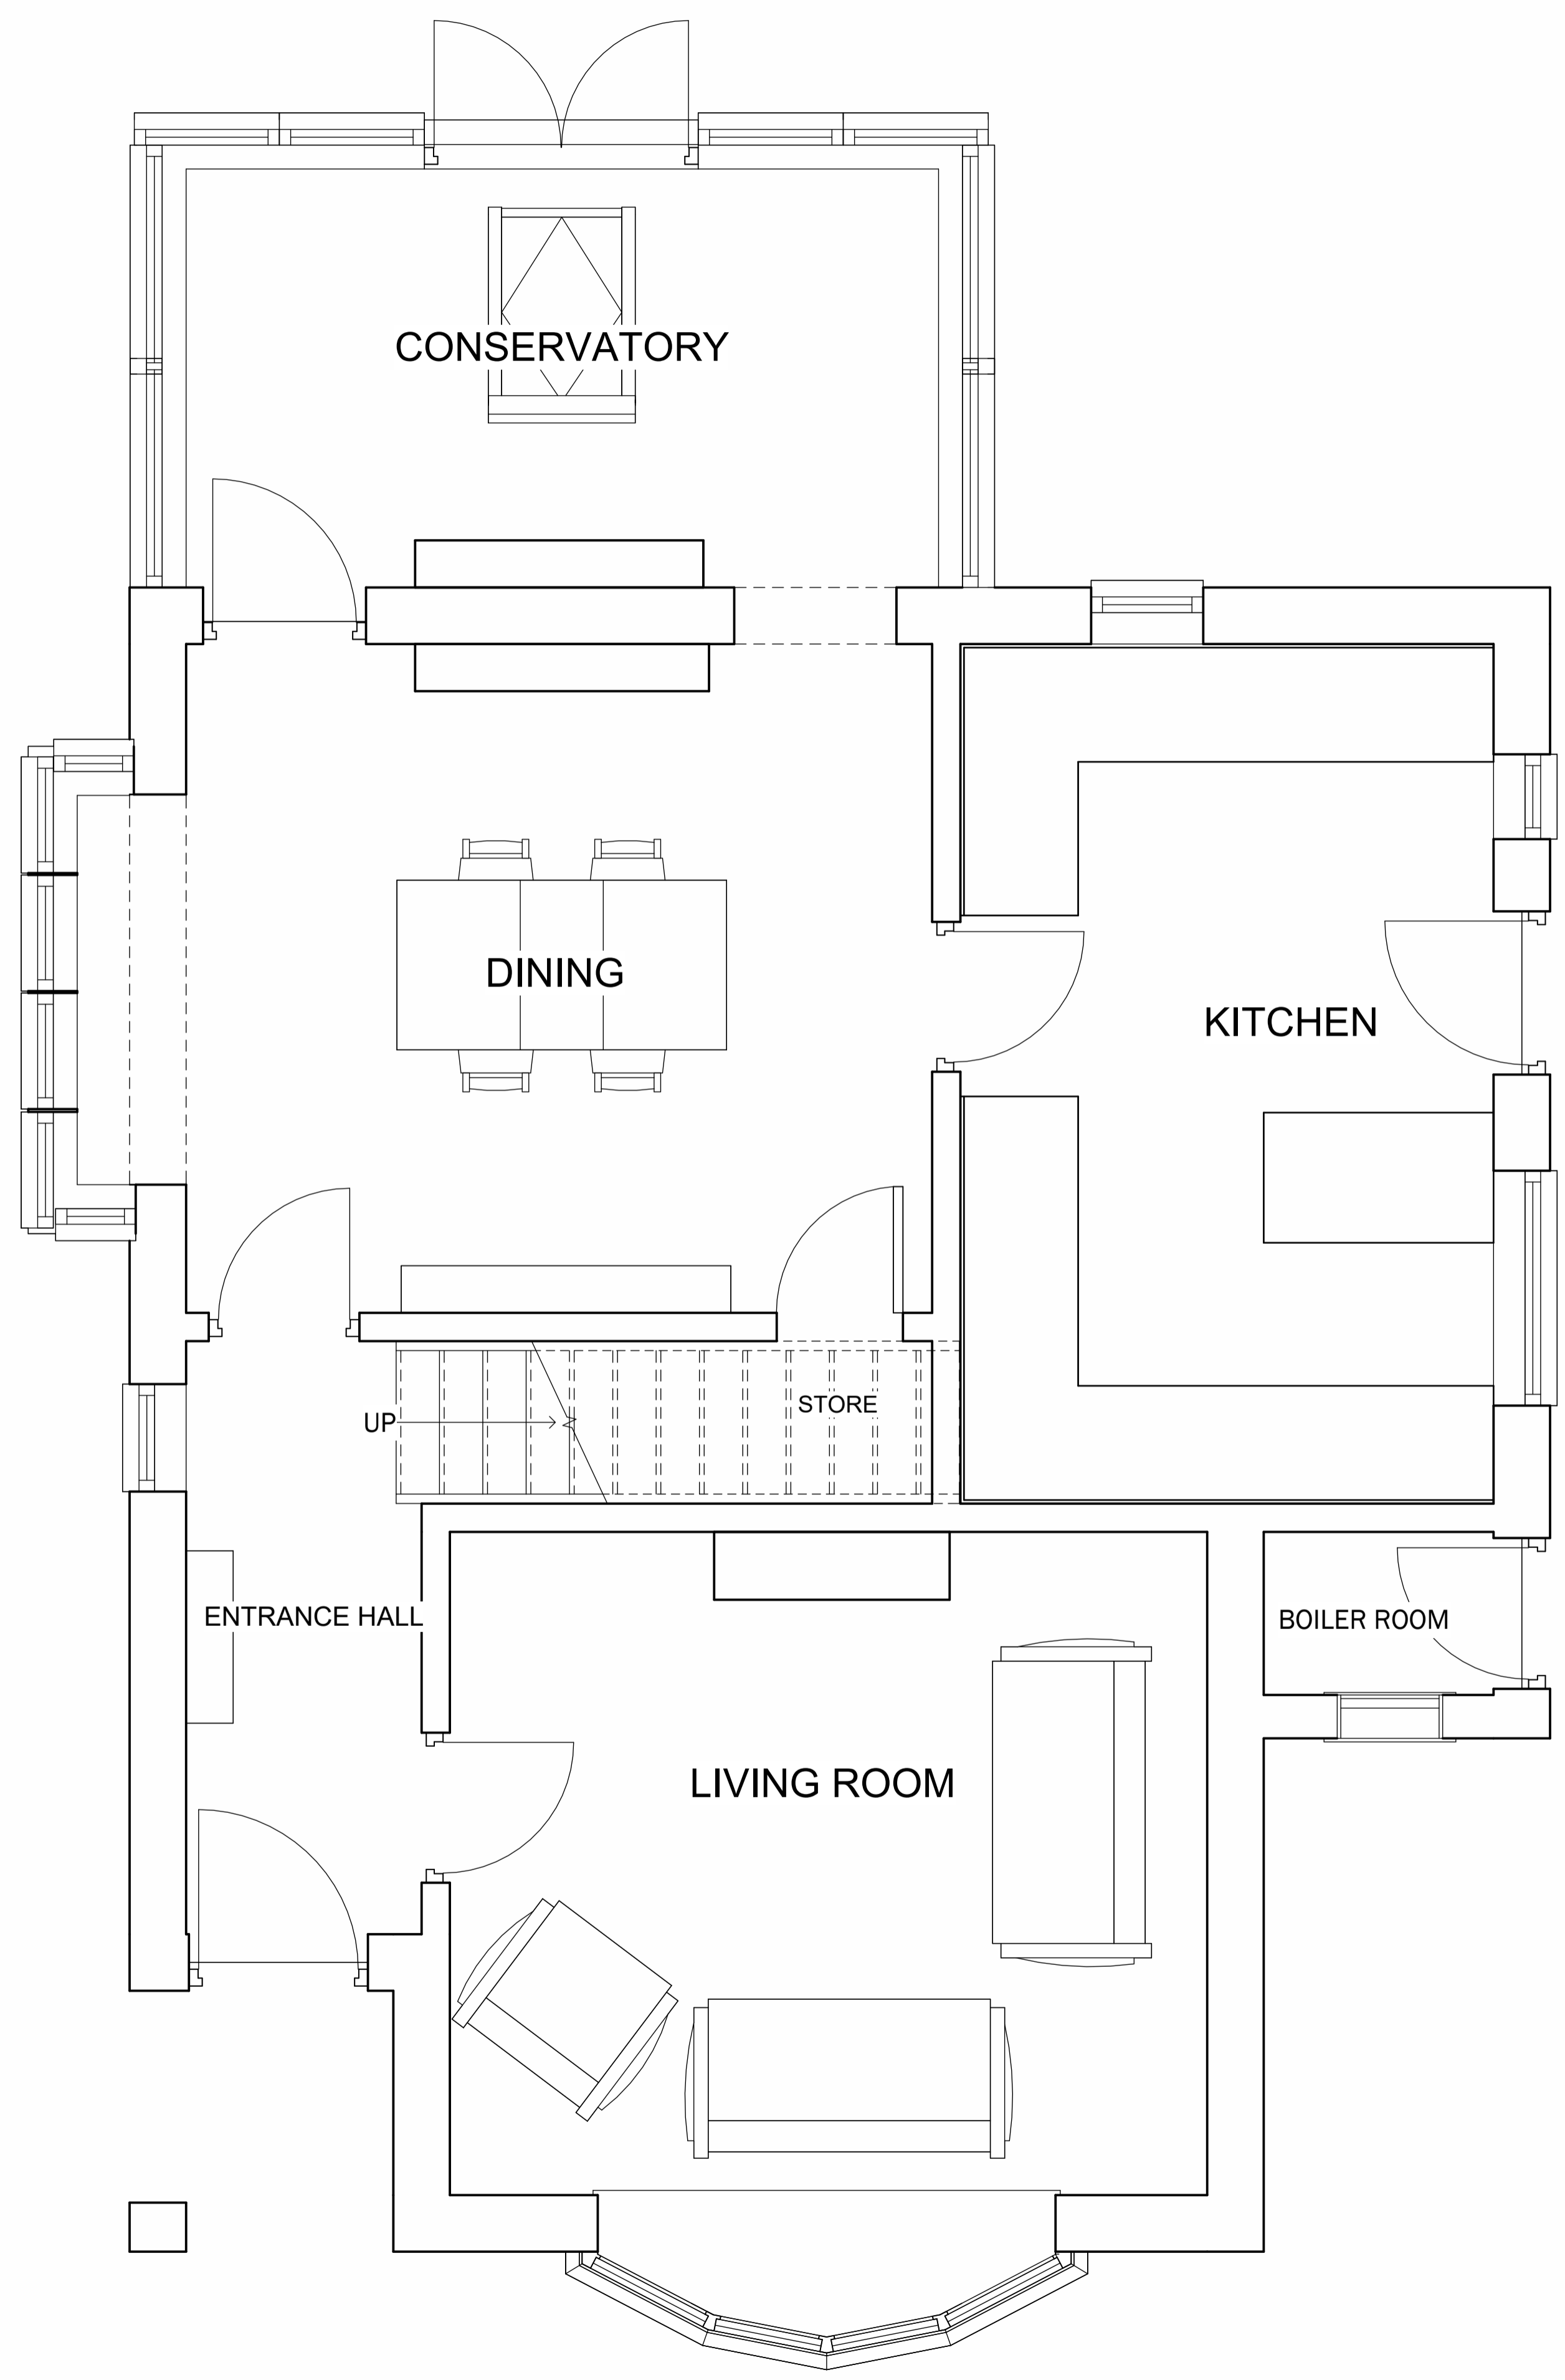

1 0 GROUND FLOOR
1 : 25



3 EXISTING EAST
1 : 50



2 EXISTING SOUTH
1 : 50

NOTES:

No.	Description	Date

CLIENT:

TOM O'NEILL,
13 CLITHEROE ROAD,
WHALLEY, BB79AA

PROJECT:

PROPOSED REAR & SIDE
EXTENSION

SHEET:

EXISTING FIRST FLOOR &
ELEVATIONS

Project number PHA/869

Date 04/09/2023

Drawn by AW

Checked by PH

A2.5

Scale As indicated


Sheet size A1



3 EXISTING WEST
1 : 50



2 EXISTING NORTH
1 : 50

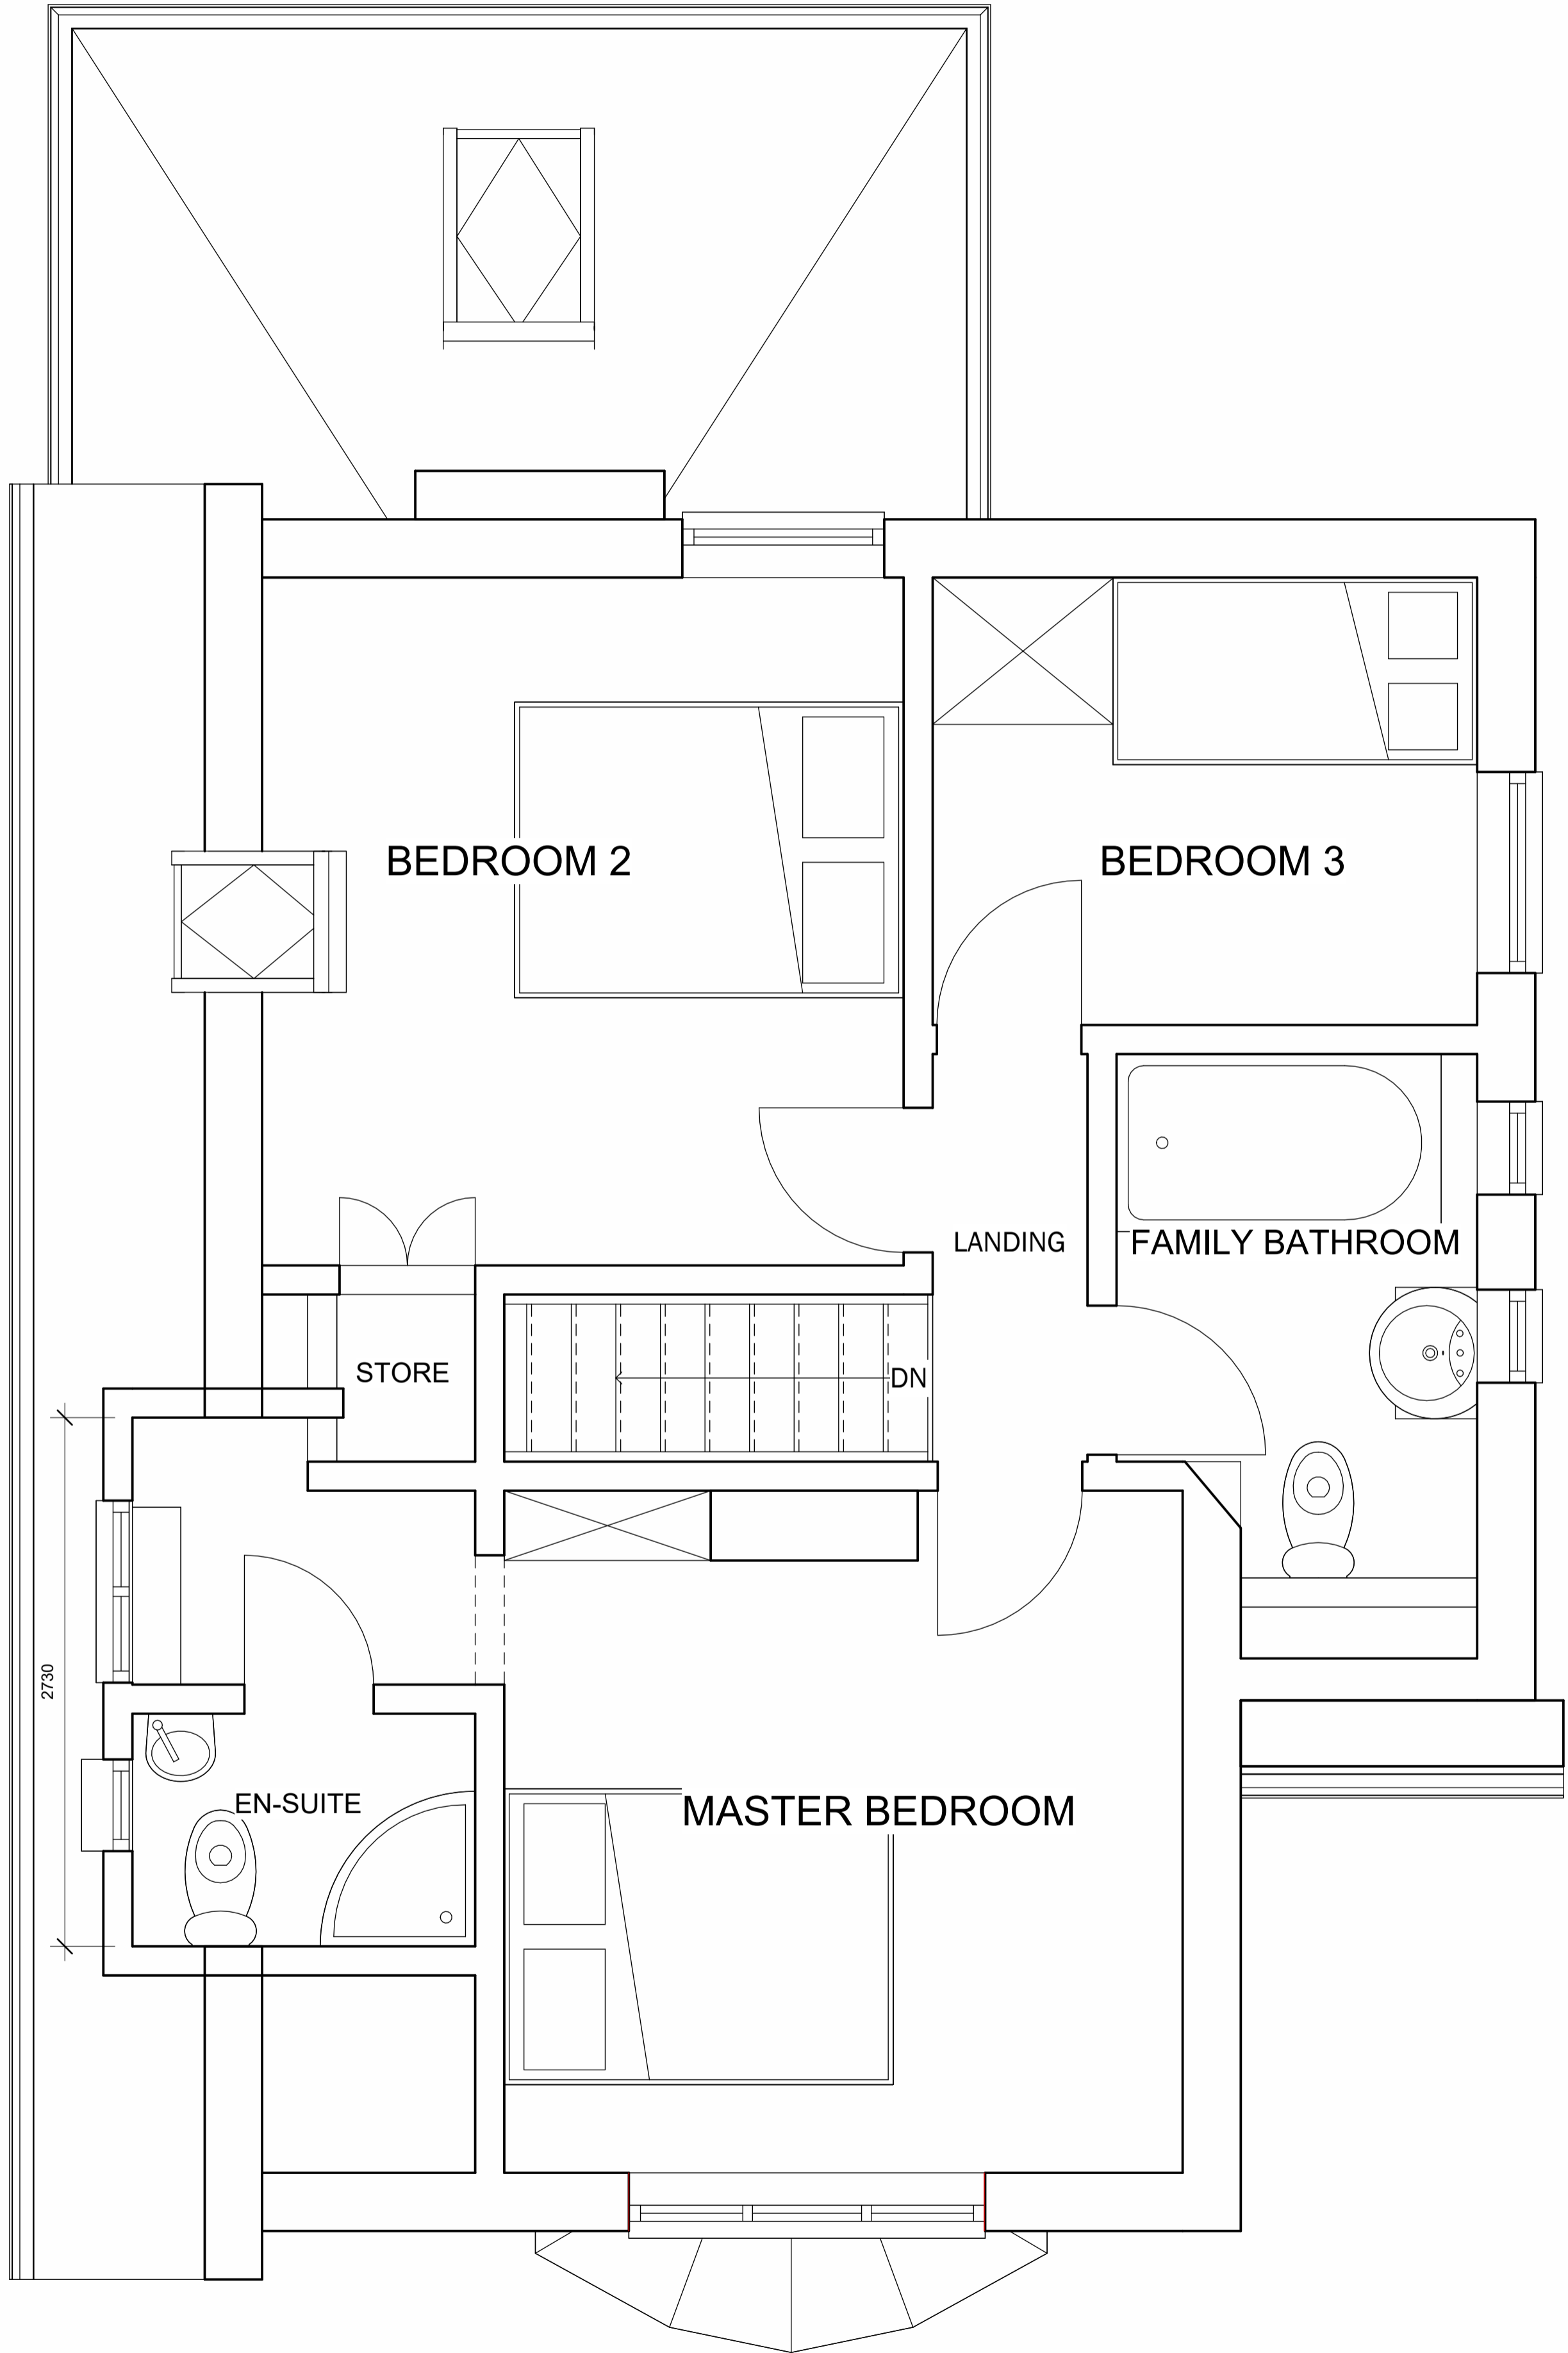

1 1 FIRST FLOOR
1 : 25