

NOTES:

No.	Description	Date

CLIENT:

TOM O'NEILL,  
13 CLITHEROE ROAD,  
WHALLEY, BB79AA

PROJECT:

PROPOSED REAR & SIDE  
EXTENSION

SHEET:

EXISTING SITE PLAN

Project number

PHA/869

Date

11/10/2023

Drawn by

AW

Checked by

PH


**A1.1**

Scale

1 : 100

Sheet size

A1

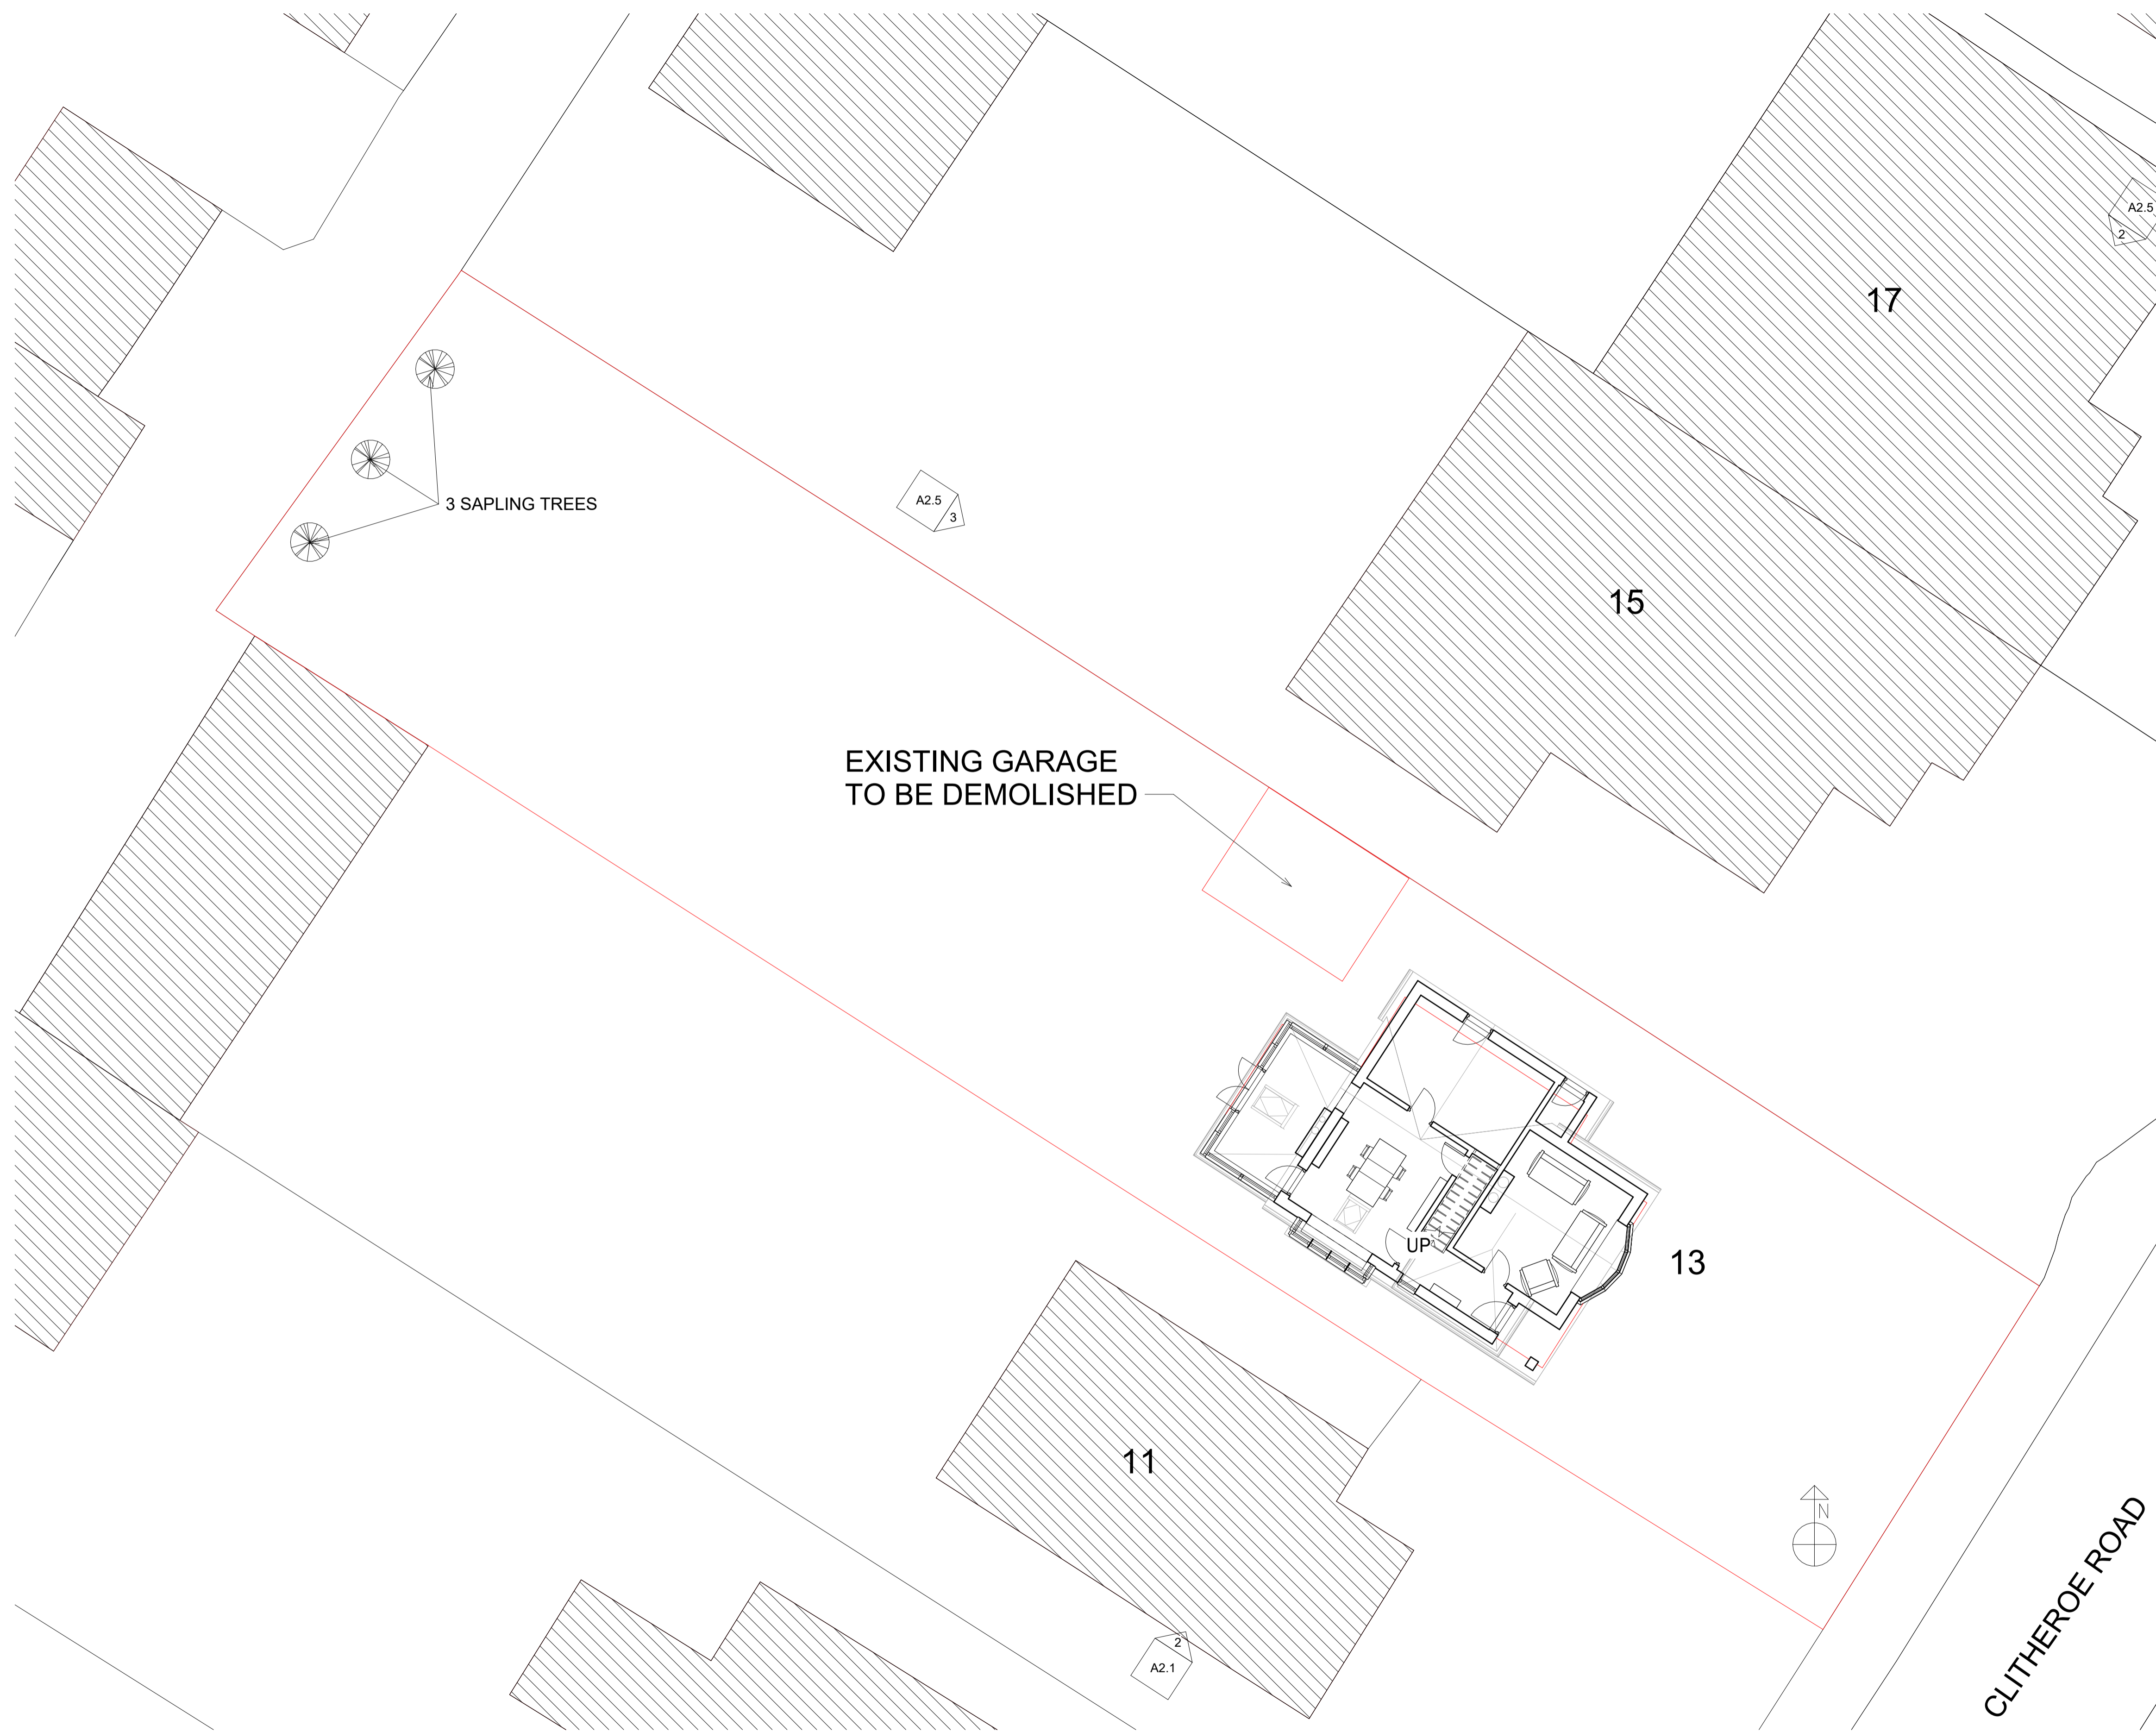



2 STREET VIEW  
1 : 100



1 PROPOSED SITE PLAN  
1 : 100

Peter Hitchen  
Architects

Marathon House  
The Sidings Business Park  
Whalley, BB7 9SE

01254 823 885

www.peterhitchenarchitects.co.uk

NOTES:

No.	Description	Date

CLIENT:  
TOM O'NEILL,  
13 CLITHEROE ROAD,  
WHALLEY, BB79AA

PROJECT:  
PROPOSED REAR & SIDE  
EXTENSION

SHEET:  
PROPOSED SITE PLAN

Project number	PHA/869
Date	11/10/2023
Drawn by	AW
Checked by	PH

A1.2

Scale	1 : 100
Sheet size	A1