

NOTES:

No.	Description	Date

CLIENT:  
**TOM O'NEILL,  
13 CLITHEROE ROAD,  
WHALLEY, BB79AA**

PROJECT:  
**PROPOSED REAR & SIDE  
EXTENSION**

SHEET:  
**EXISTING SITE PLAN**

Project number **PHA/869**

Date **31/07/2023**


Drawn by **AW**

Checked by **PH**

**A1.1**

Scale **1 : 100**

Sheet size **A1**

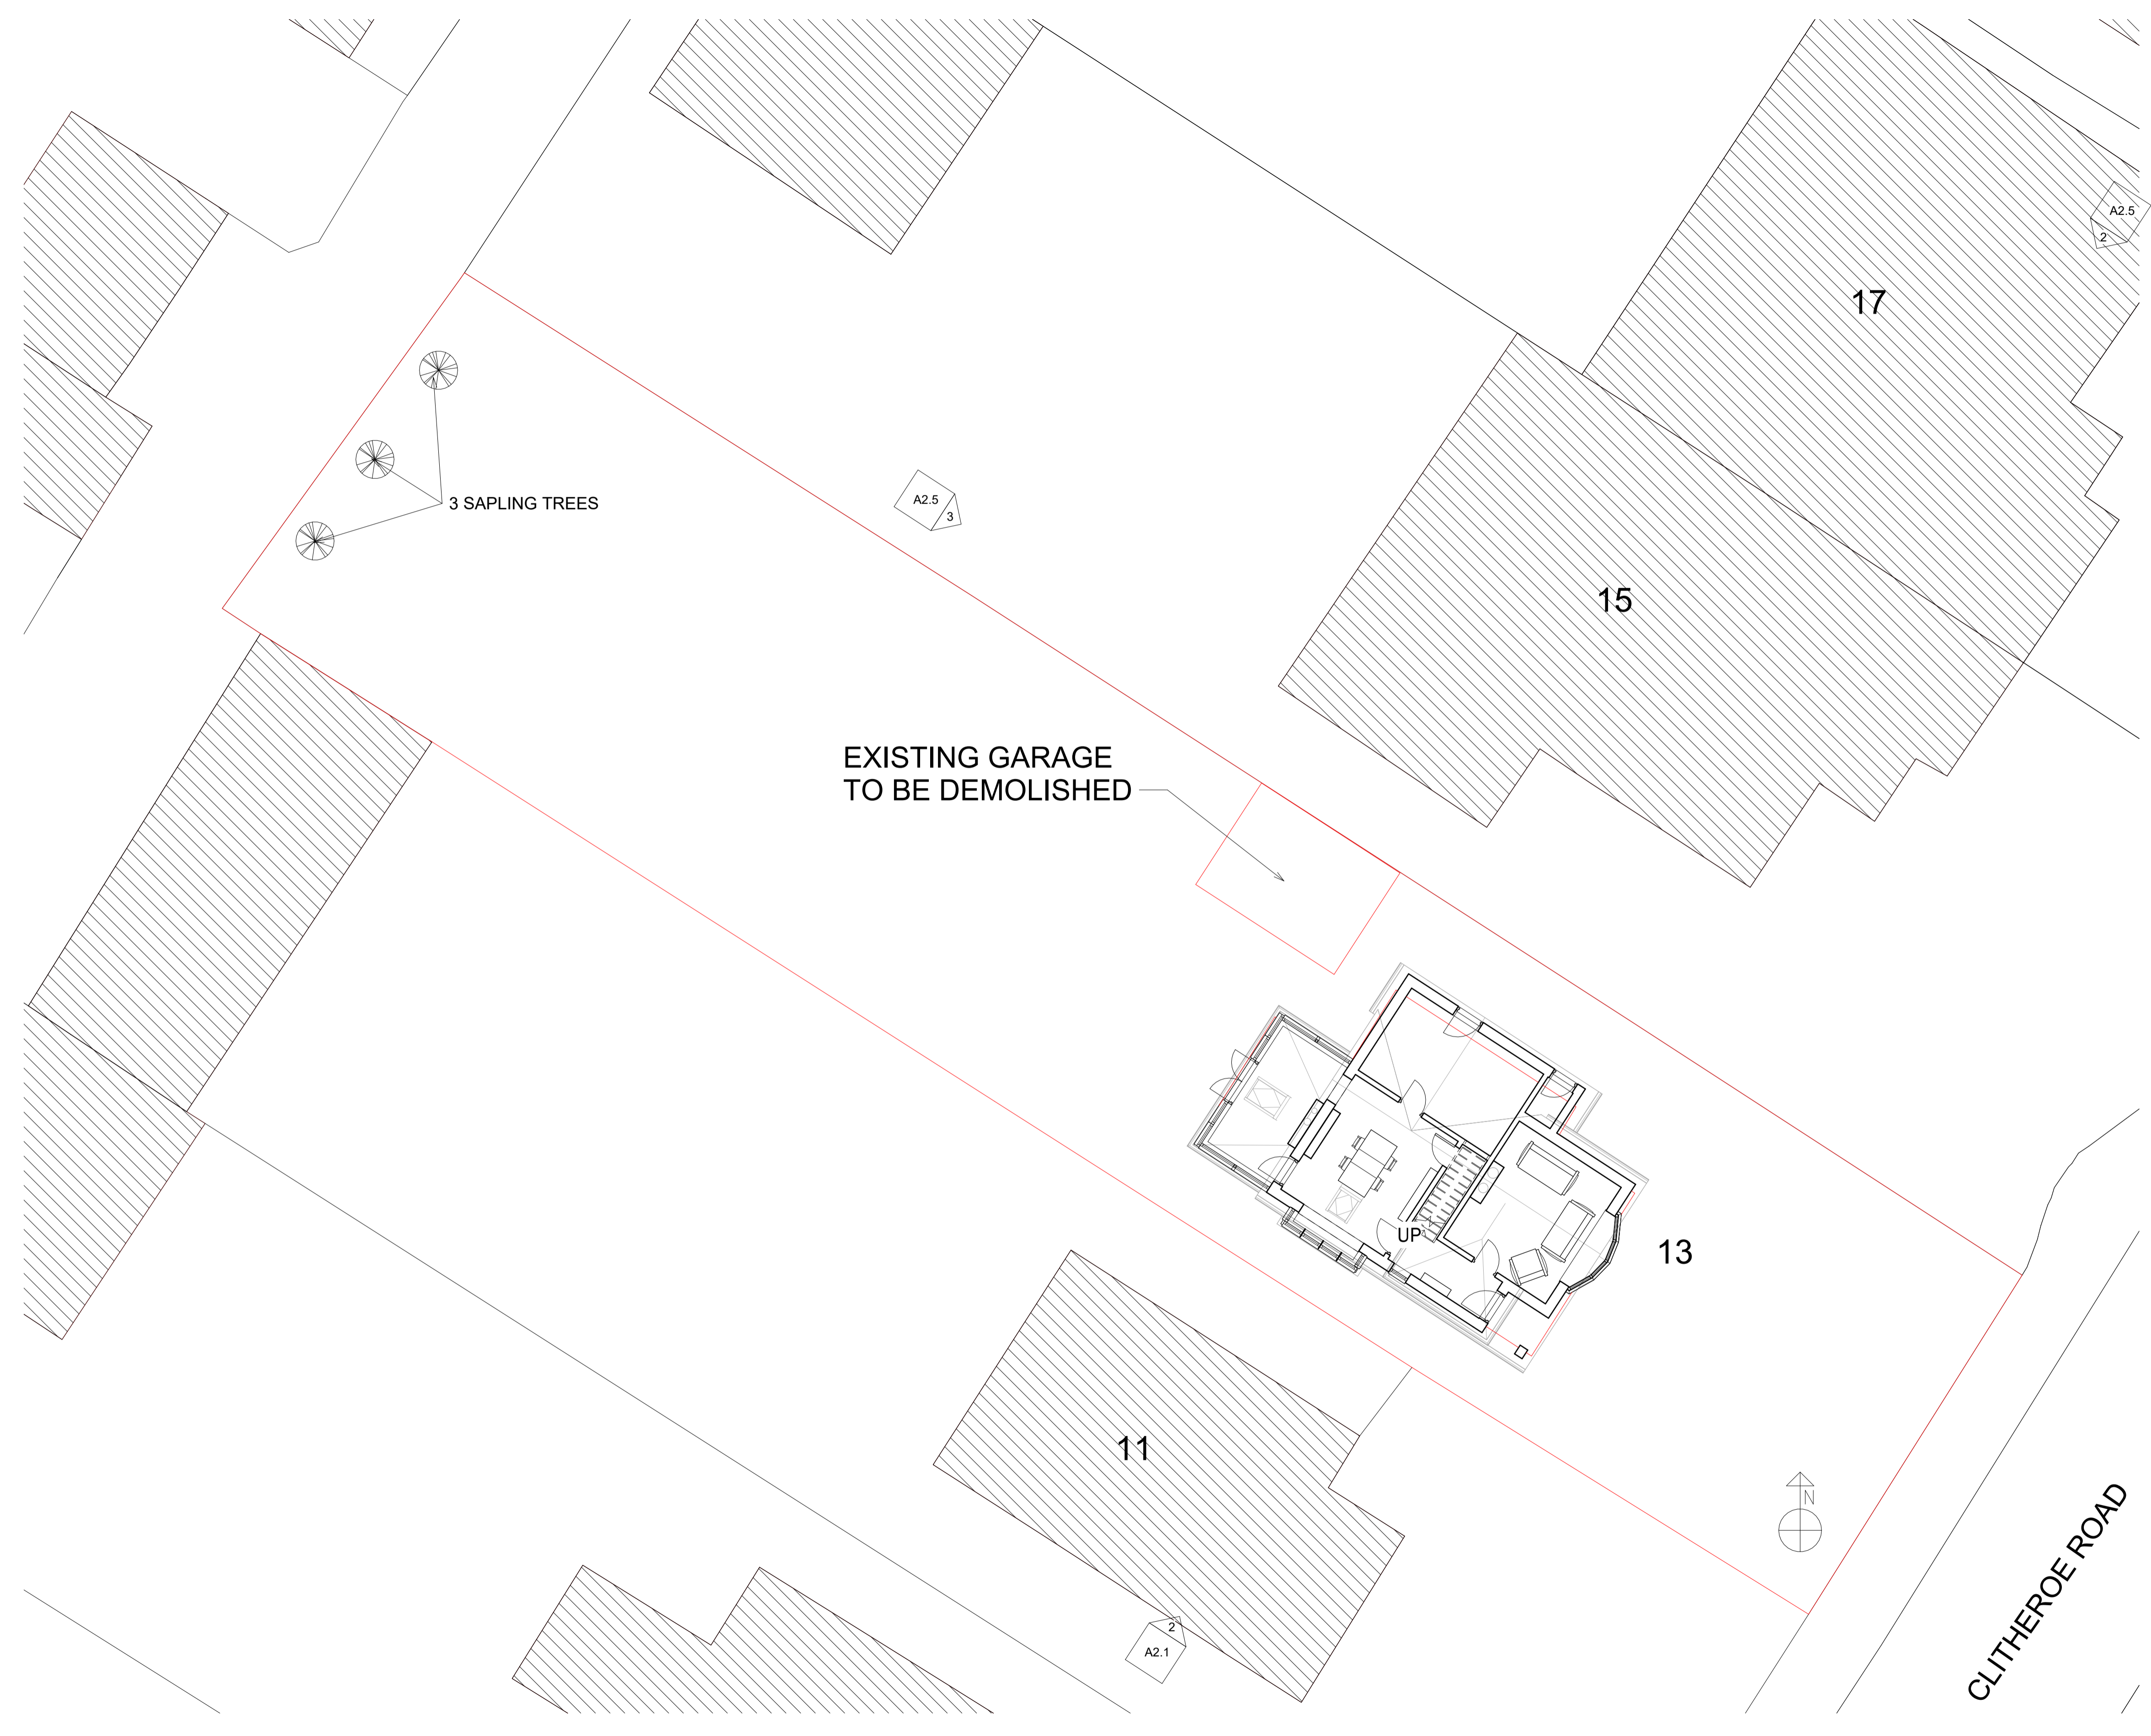

**1** EXISTING SITE PLAN  
1 : 100

NOTES:

No.	Description	Date

CLIENT:

TOM O'NEILL,  
13 CLITHEROE ROAD,  
WHALLEY, BB79AA

PROJECT:

PROPOSED REAR & SIDE  
EXTENSION

SHEET:

PROPOSED SITE PLAN

Project number

PHA/869

Date

31/07/2023

Drawn by

AW

Checked by

PH

**A1.2**

Scale

1 : 100

Sheet size

A1



2 STREET VIEW  
1 : 100



1 PROPOSED SITE PLAN  
1 : 100