


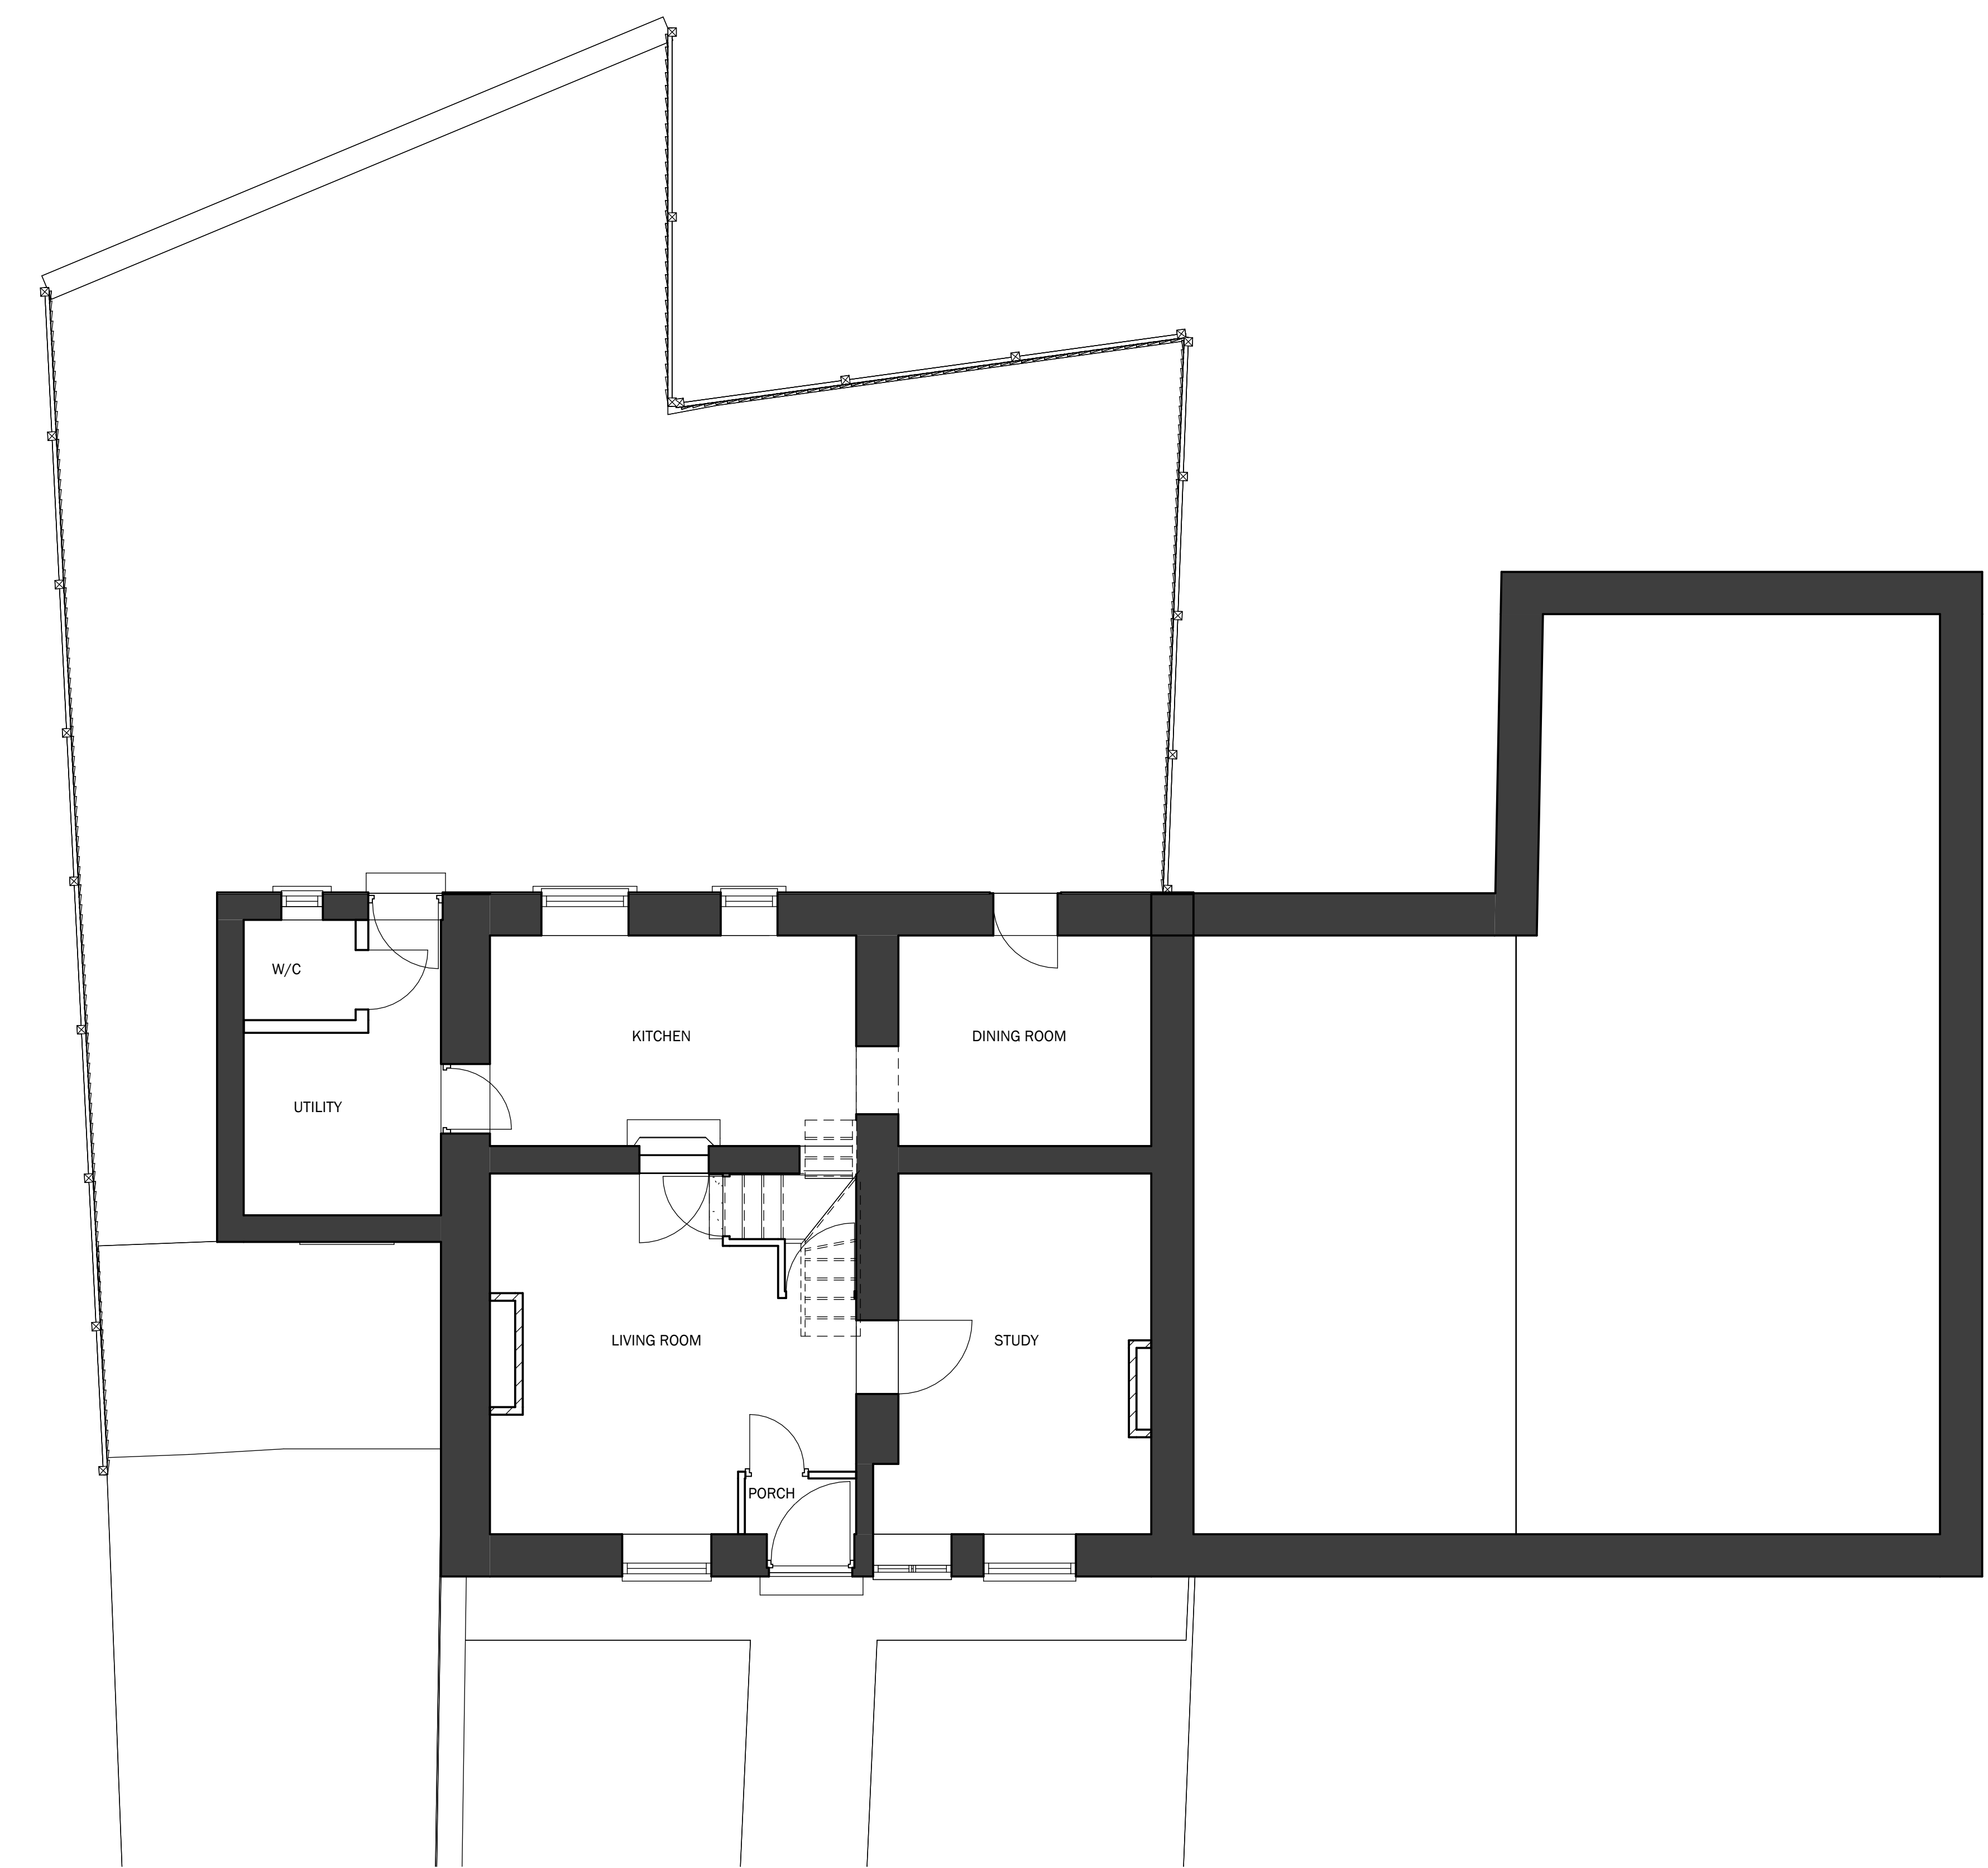

1 0 GROUND FLOOR
1 : 50

Peter Hitchen
Architects

Marathon House
The Sidings Business Park
Whalley, BB7 9SE

01254 823 885

www.peterhitchenarchitects.co.uk

NOTES:

No.	Description	Date

CLIENT: MAGGIE NICHOLSON
CROSS TREES
6 WHALLEY ROAD
HURST GREEN
LANCASHIRE
BB7 9QJ

PROJECT:
PROPOSED REAR
EXTENSION AND INTERNAL
ALTERATIONS

SHEET:
EXISTING FLOOR PLANS

Project number	PHA/866
Date	26/07/2023
Drawn by	LW
Checked by	PH

A2.1

Scale	1 : 50
Sheet size	A1