


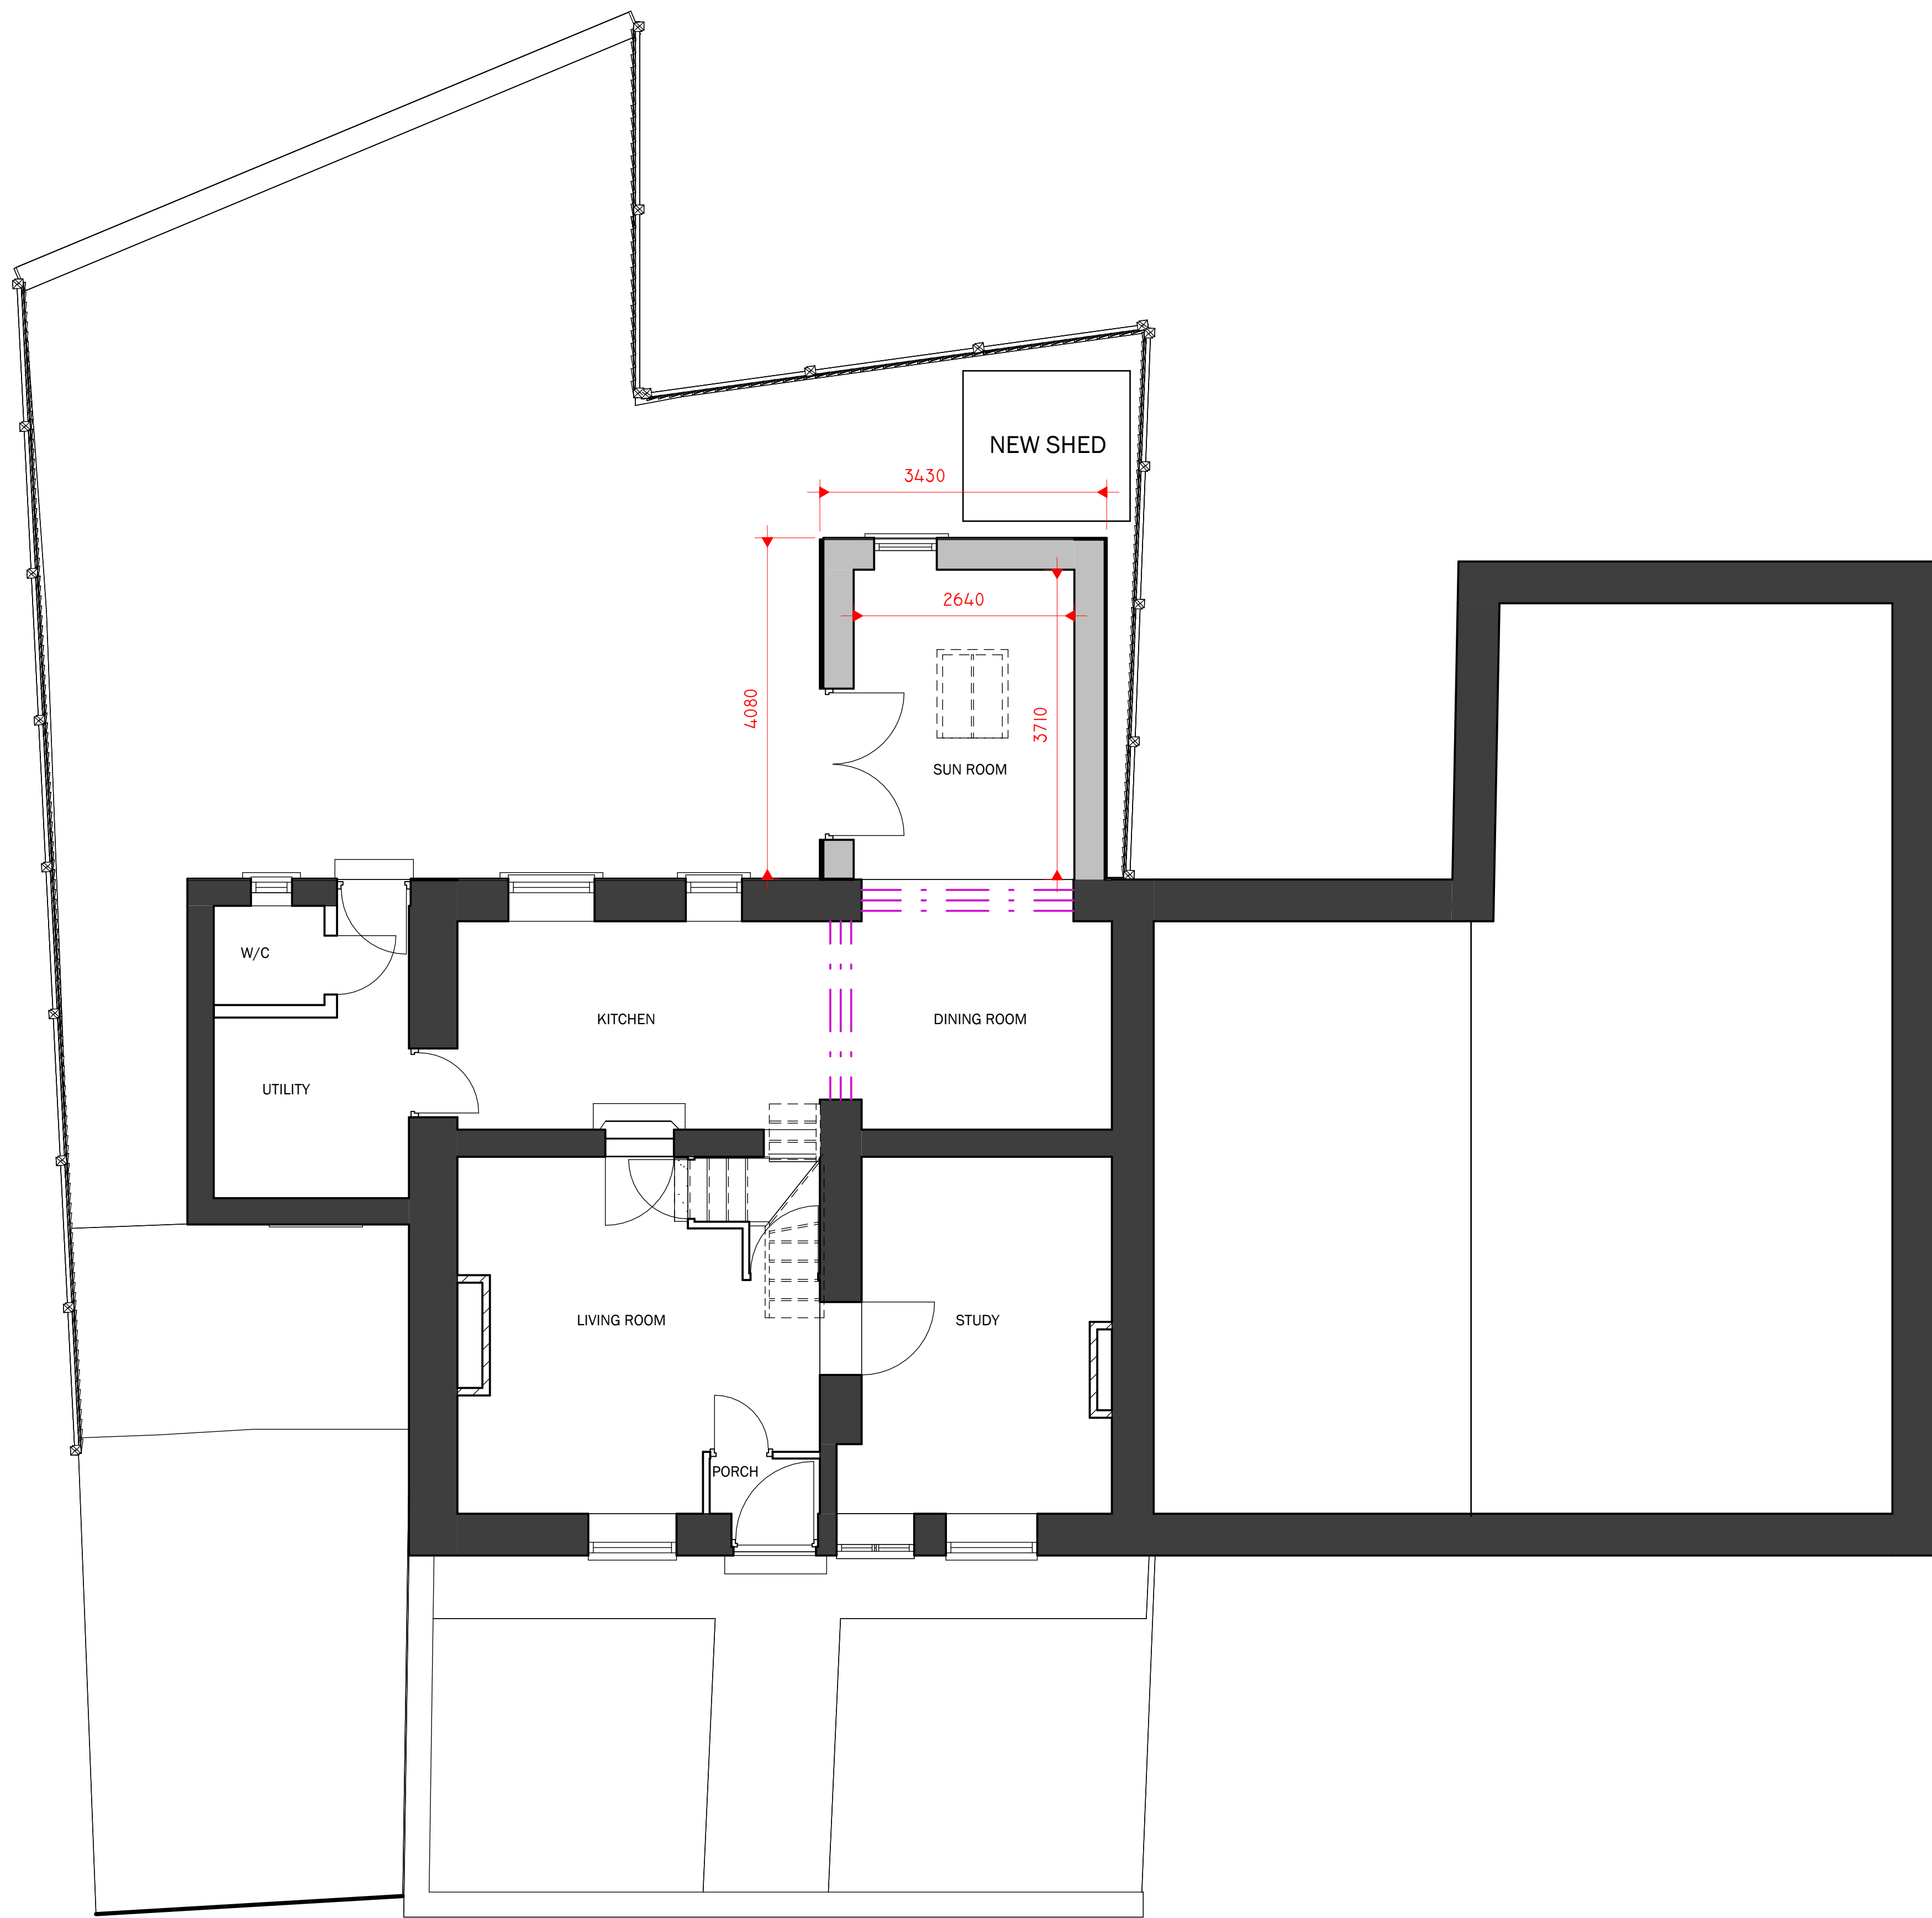

Peter Hitchen
Architects

Marathon House
The Sidings Business Park
Whalley, BB7 9SE

01254 823 885

www.peterhitchenarchitects.co.uk

NOTES:

No.	Description	Date

CLIENT: MAGGIE NICHOLSON
CROSS TREES
6 WHALLEY ROAD
HURST GREEN
LANCASHIRE
BB7 9QJ

PROJECT:
PROPOSED REAR
EXTENSION AND INTERNAL
ALTERATIONS

SHEET:
PROPOSED FLOOR PLANS

Project number PHA/866

Date 26/07/2023

Drawn by LW

Checked by PH

A2.2

Scale 1 : 50

Sheet size A1