


Proposed Ground Floor Plan
Scale 1:50

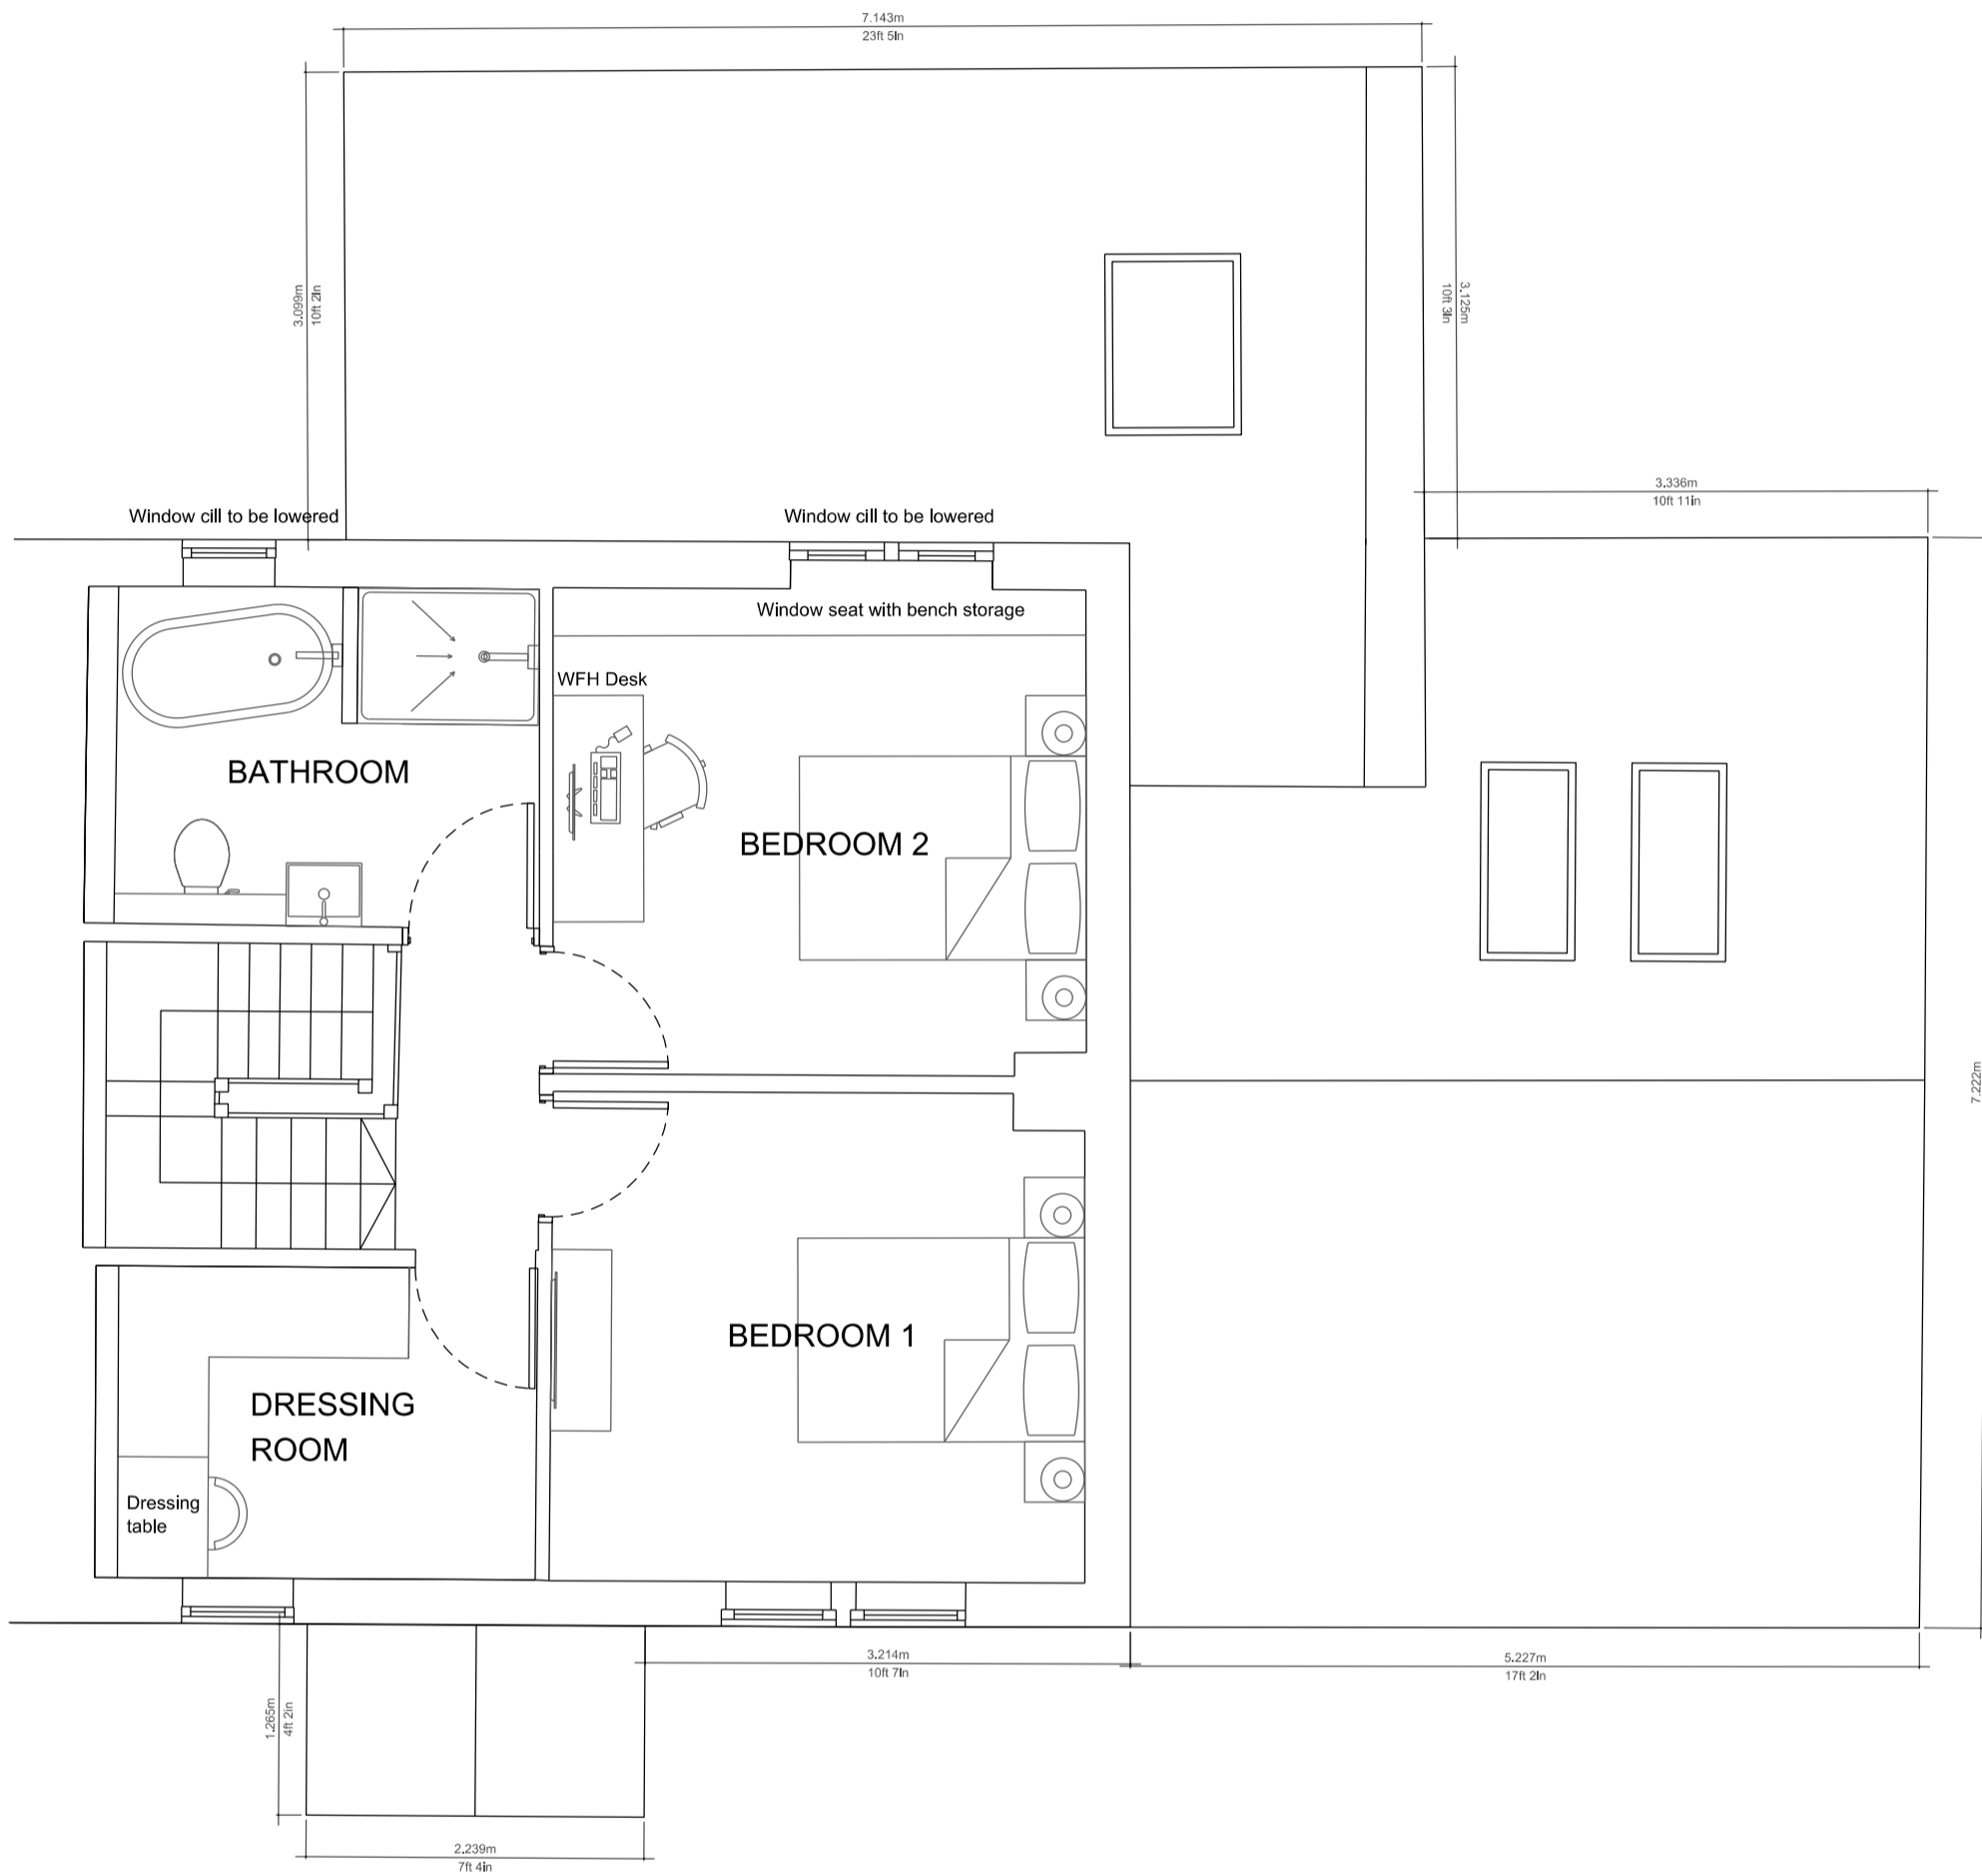

Proposed First Floor Plan
Scale 1:50

Notes

This drawing, together with the design it illustrates, is copyright, and may not be reproduced in any form without the written consent of Zara Moon Architects.

Do not scale off this drawing except for determination of basic layout - only figured dimensions to be used. All dimensions to be checked on site.



RIBA | Chartered Practice

Project Name
15 Warren Fold

Proposed Plans
08

Rev A

Project No.
165.22

Stage
Planning Submission

Scale
1:50 @ A1

Date
July 2023

Drawn
ZM

Rev. A
From double storey reduced to one storey. Double storey and double storey removed from extension.

Date
20.09.23