




Existing Front Elevation
Scale 1:50

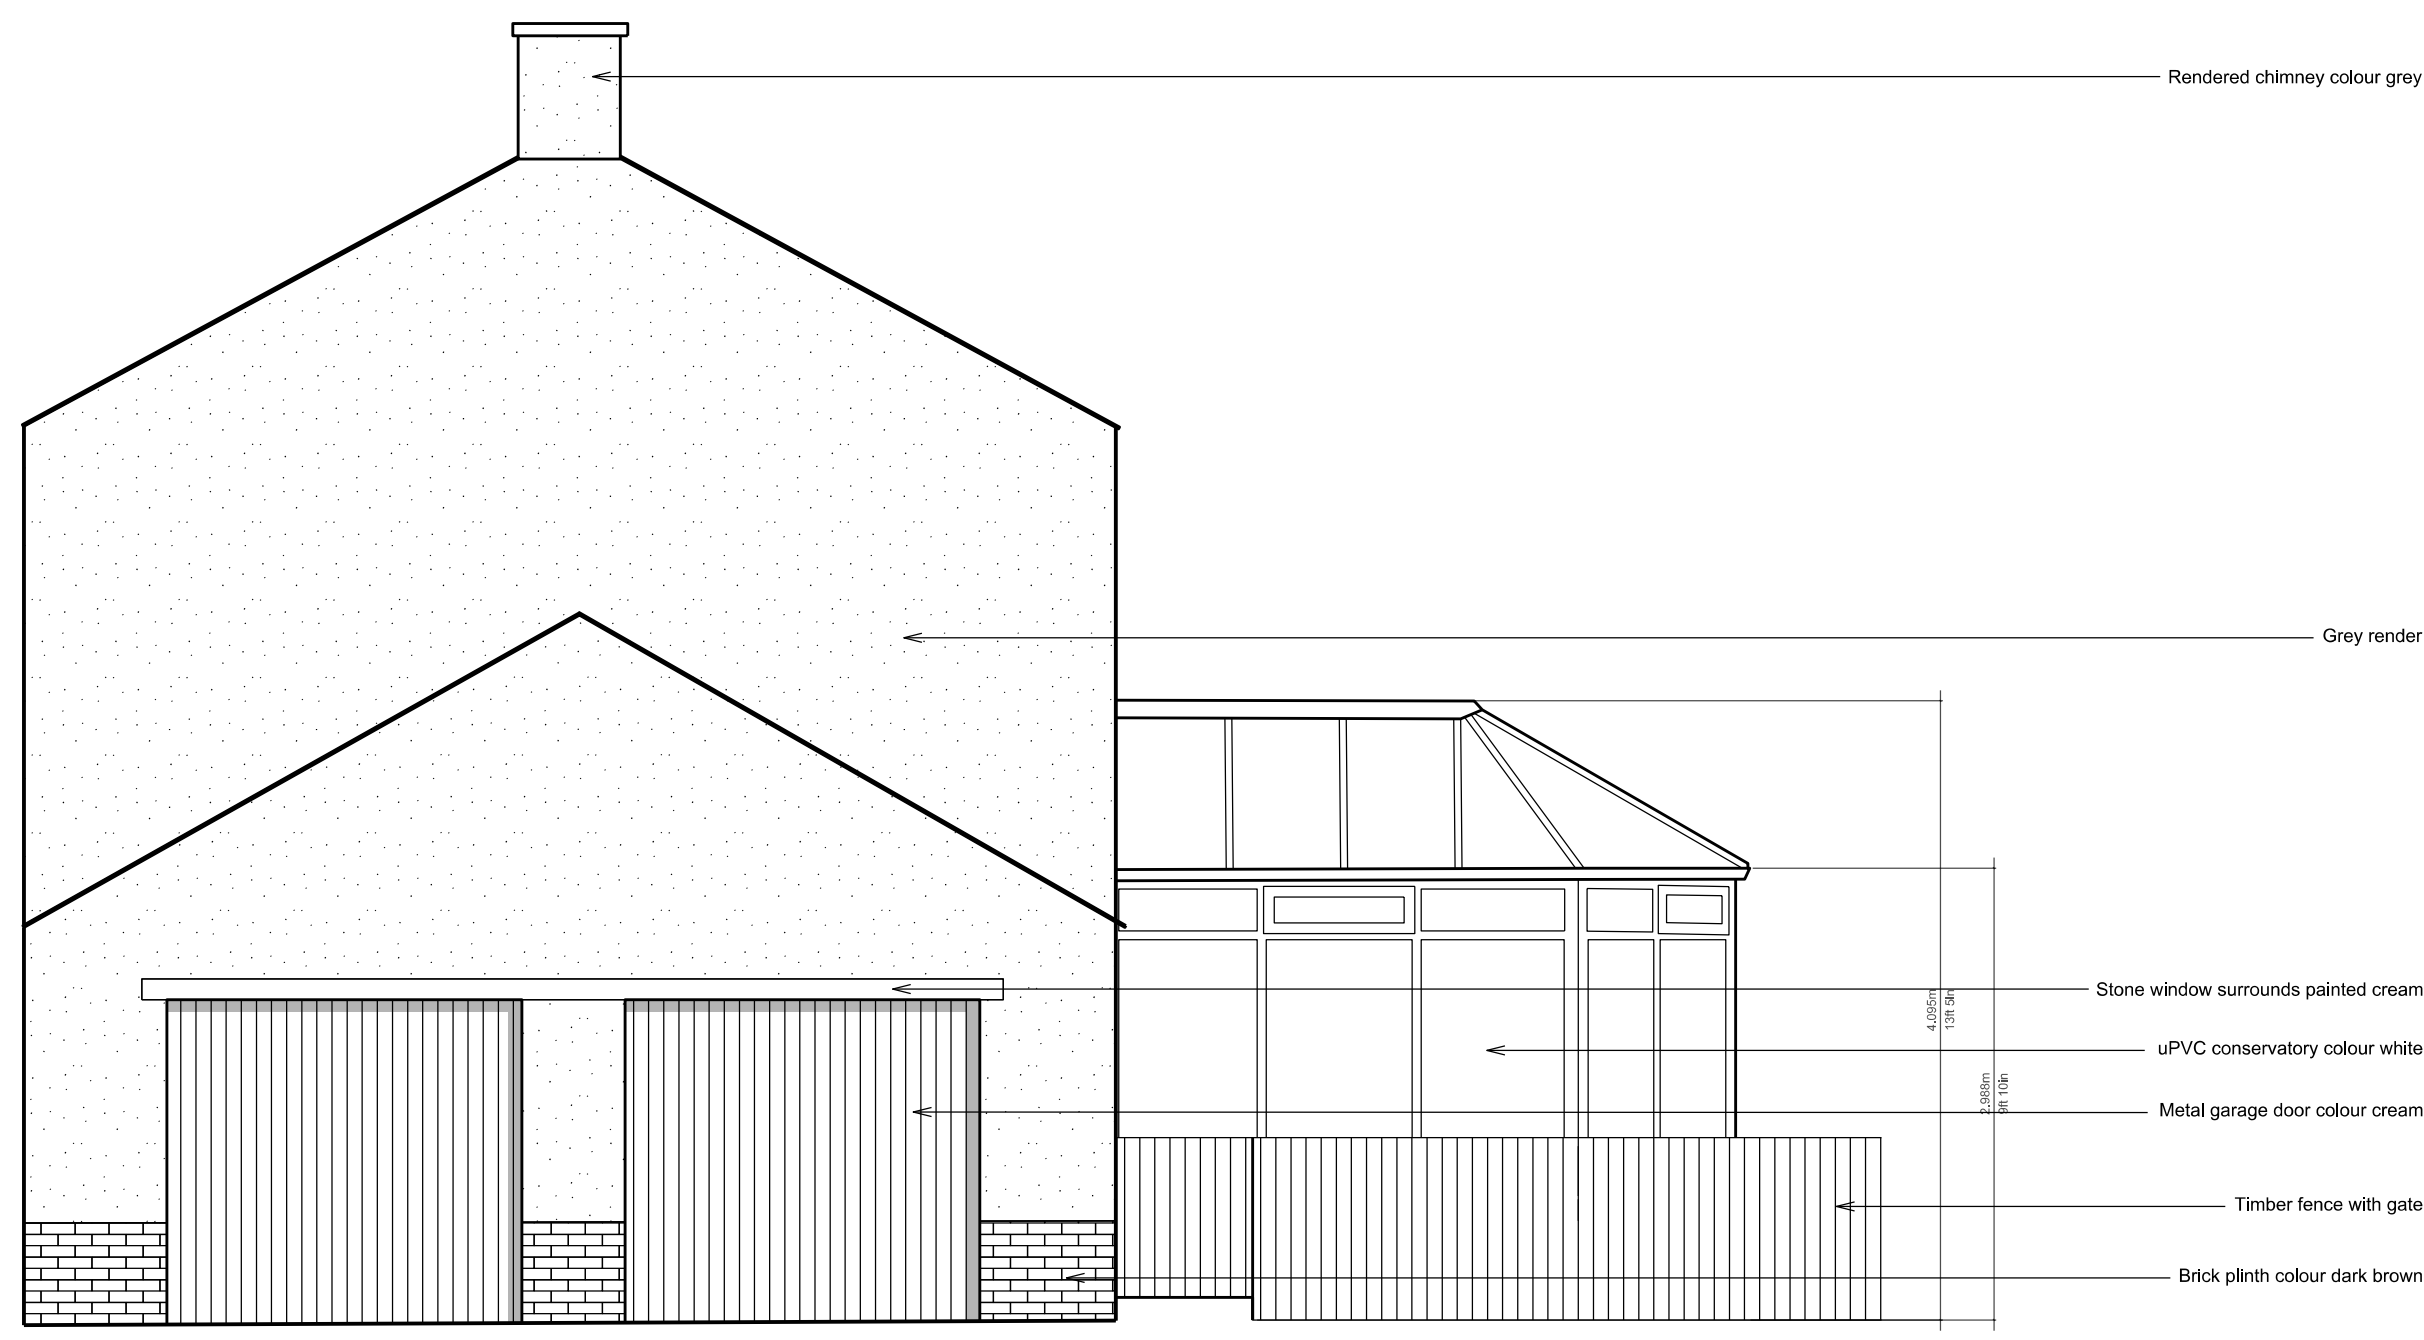

Existing Side Elevation
Scale 1:50



Existing Rear Elevation
Scale 1:50

Notes
This drawing, together with the design it illustrates, is copyright, and may not be reproduced in any form, without the written consent of Zara Moon Architects.
Do not scale off this drawing except for determination of basic layout - only figured dimensions to be used. All dimensions to be checked on site.