




Proposed Front Elevation
Scale 1:50

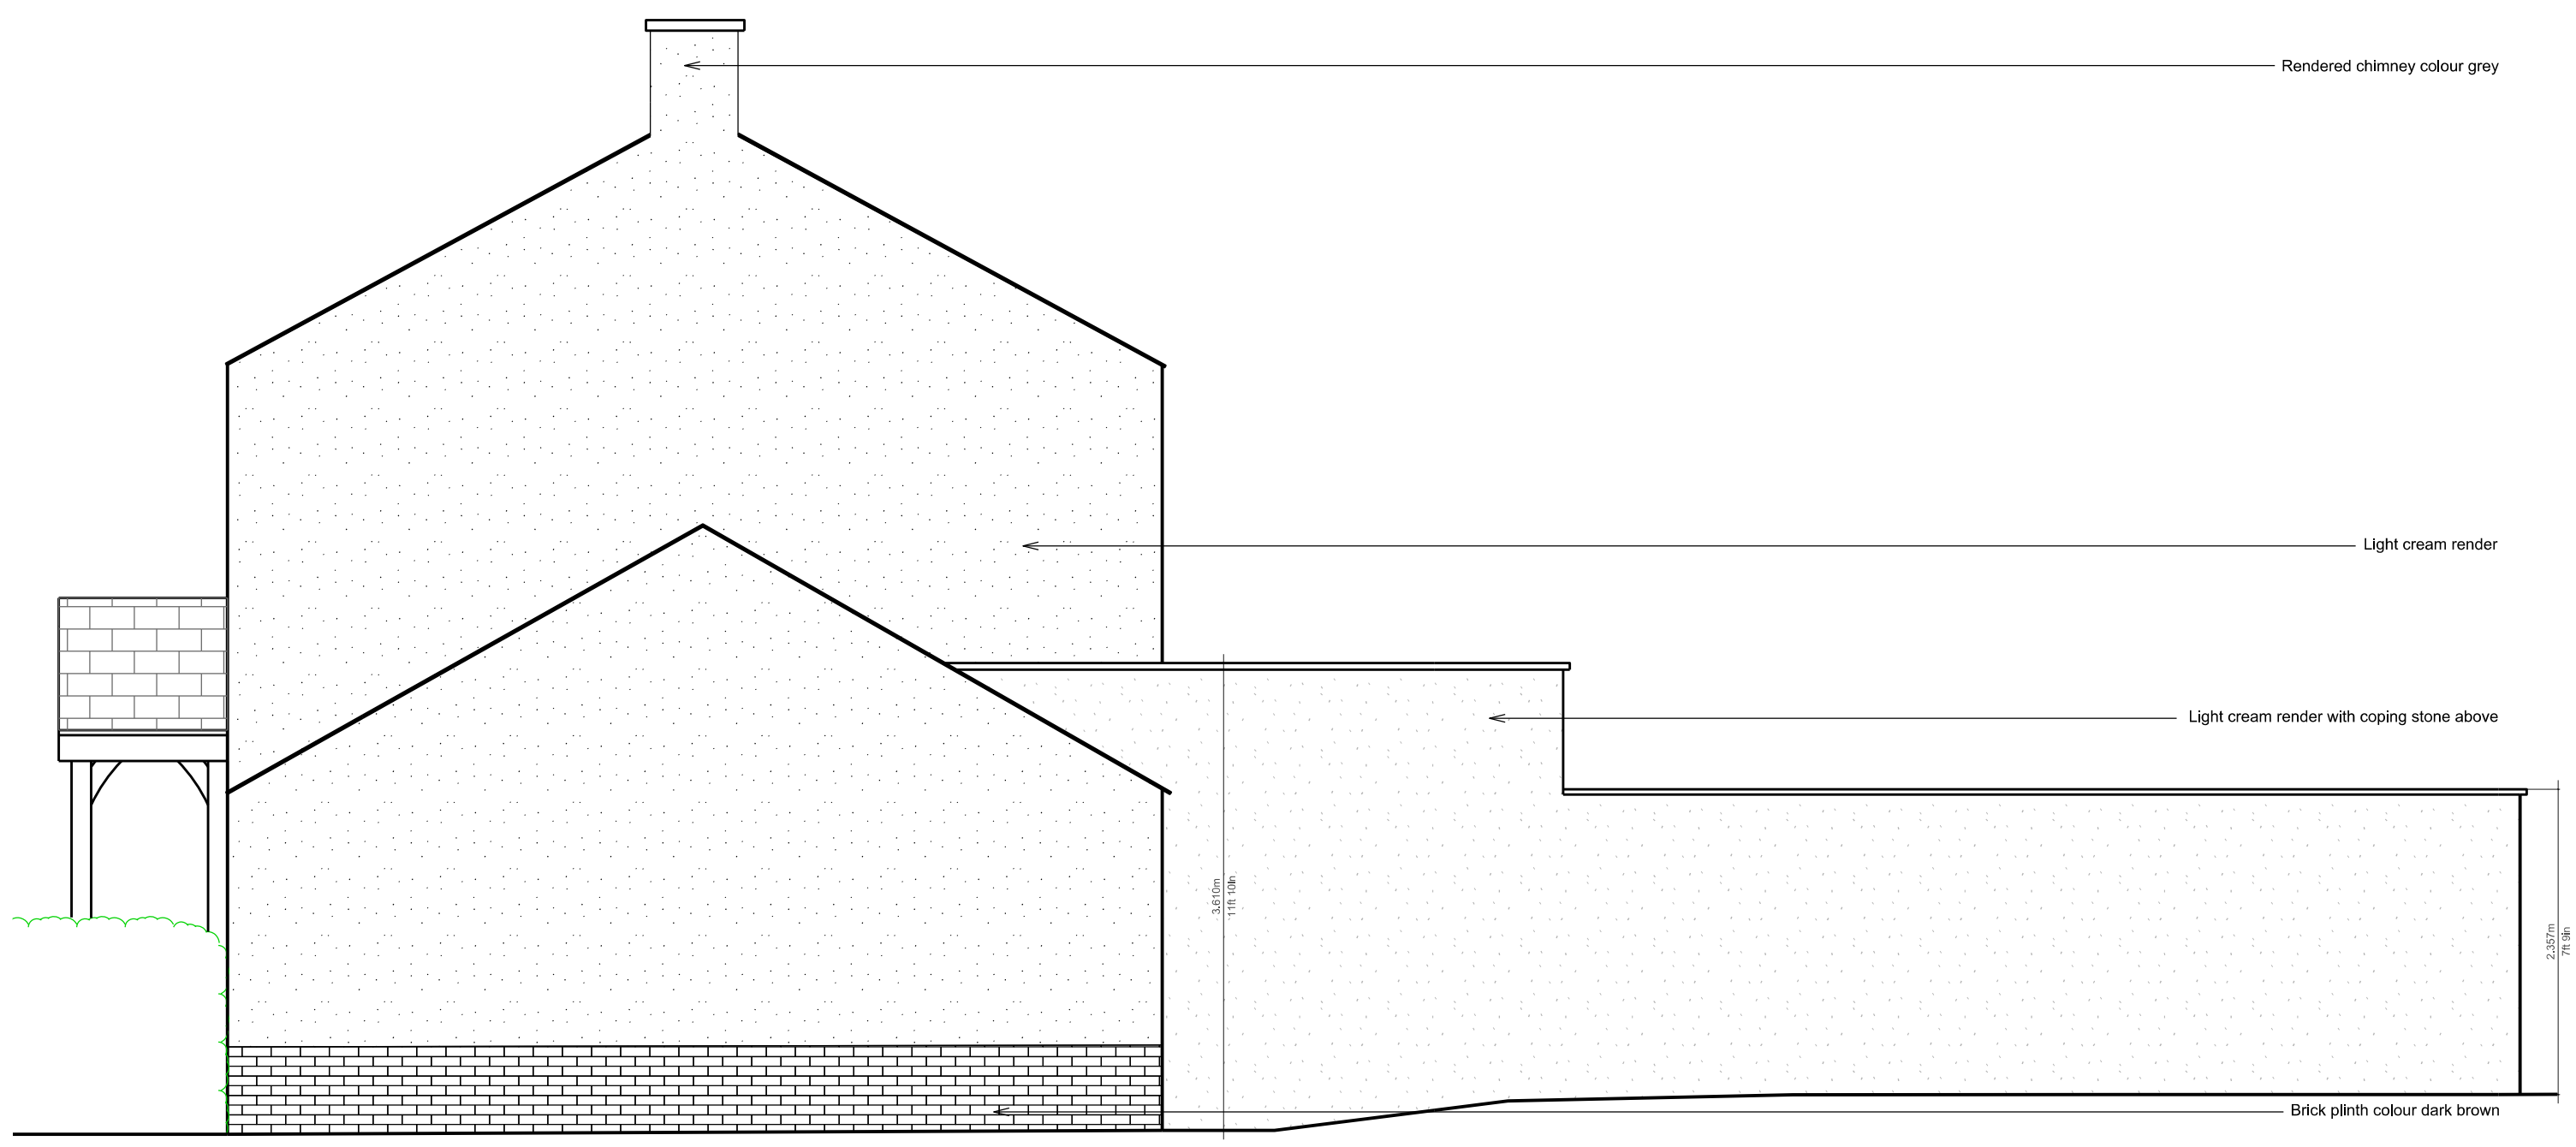

Proposed Side Elevation
Scale 1:50



Proposed Rear Elevation
Scale 1:50

Notes

This drawing, together with the design it illustrates, is copyright, and may not be reproduced in any form, without the written consent of Zara Moon Architects.

Do not scale off this drawing except for determination of basic layout - only figured dimensions to be used. All dimensions to be checked on site.



RIBA | Chartered Practice

Project Name	Project No.	Stage
15 Warren Fold	165.22	Planning Submission
Proposed Elevations		
09	Scale	1:50 @ A1
	Date	July 2023
Rev	Drawn	ZM