



FRONT ELEVATION

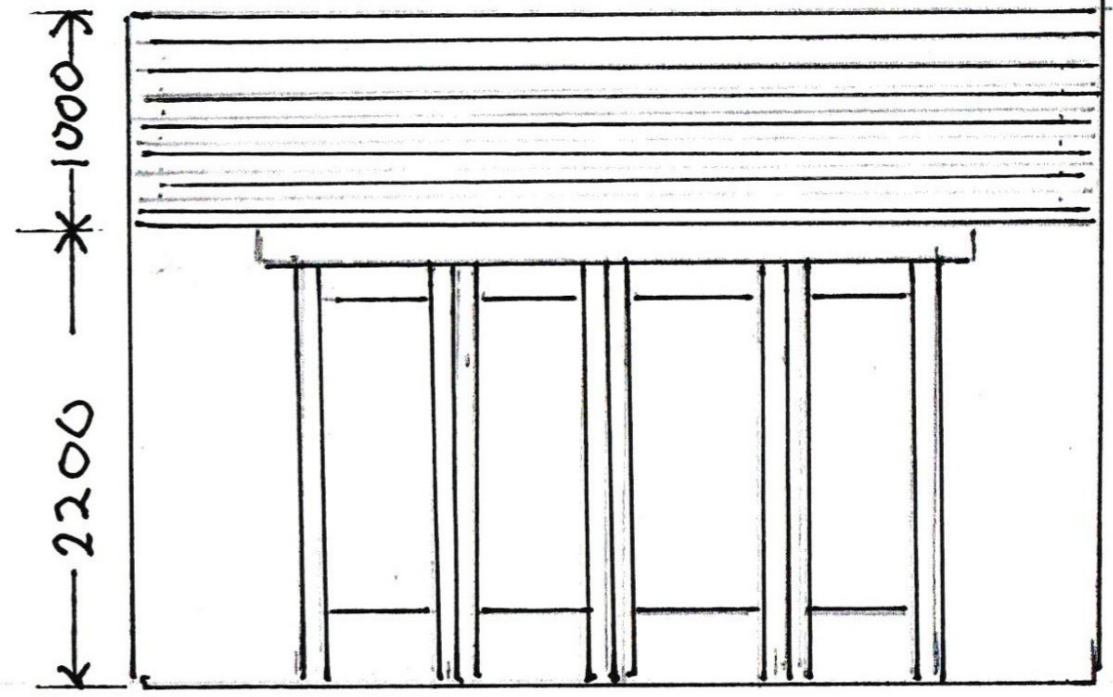

SIDE ELEVATION

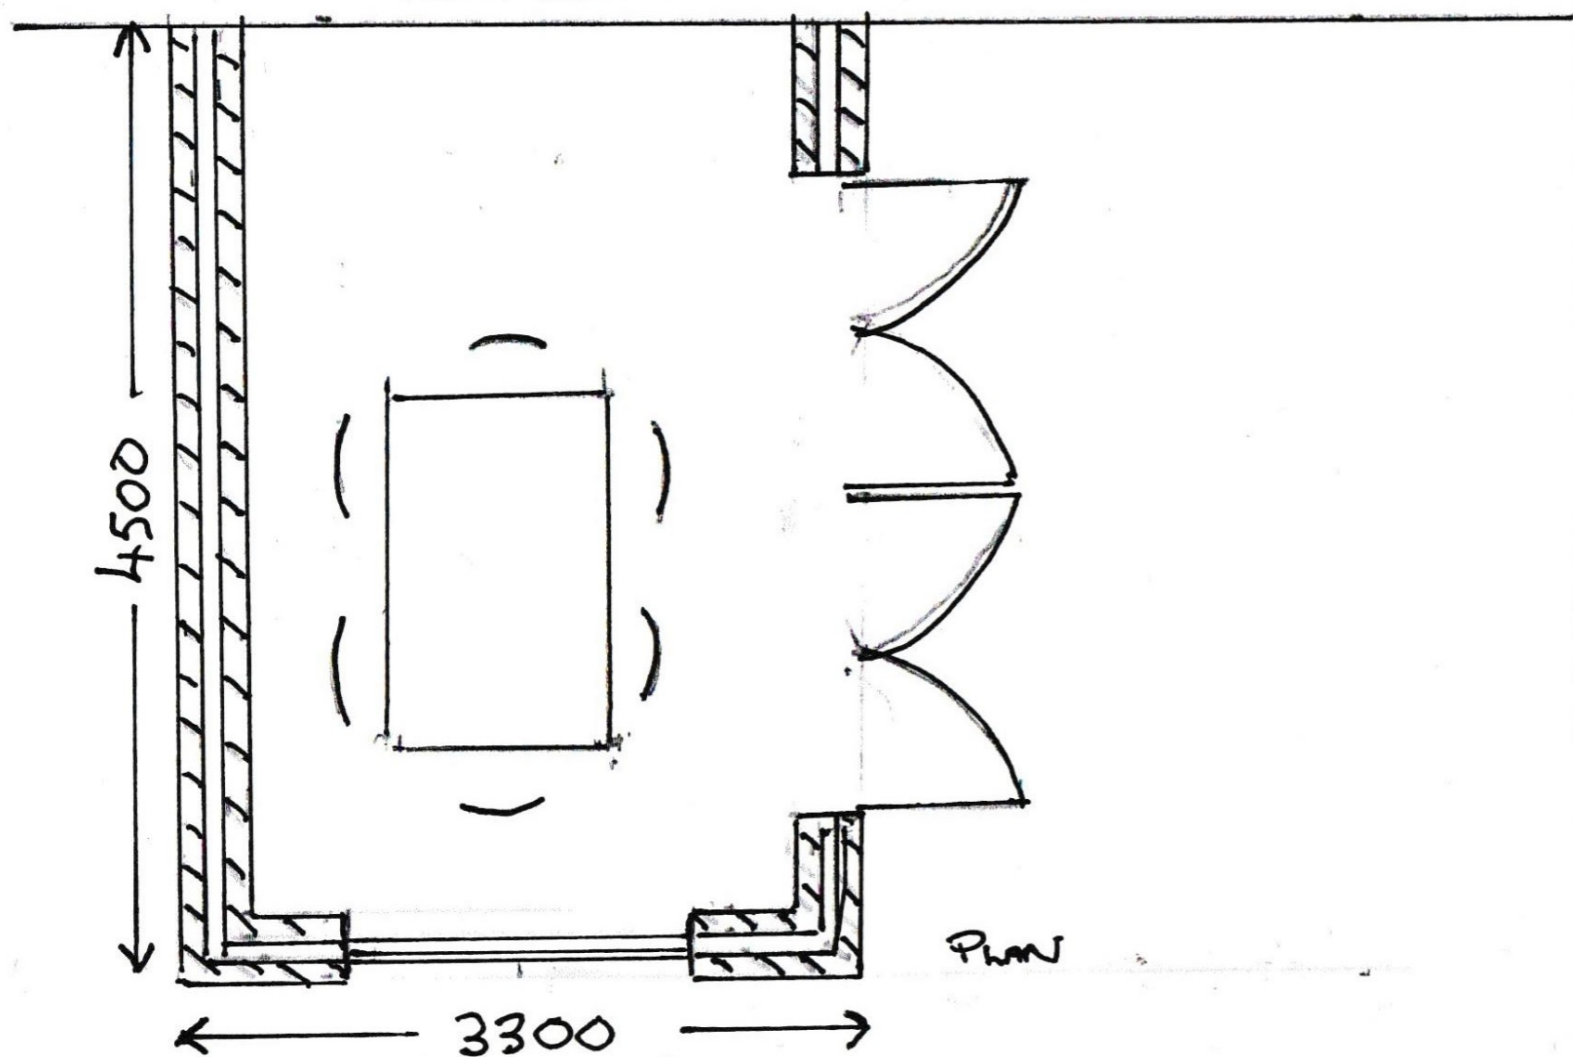

Plan

2 KIRK AVENUE, CLITHEROE, BB7 2LX.

REMOVAL OF EXISTING UPVC CONSERVATORY
AND REPLACE WITH A SINGLE STOREY
EXTENSION.

SCALE 1:50