


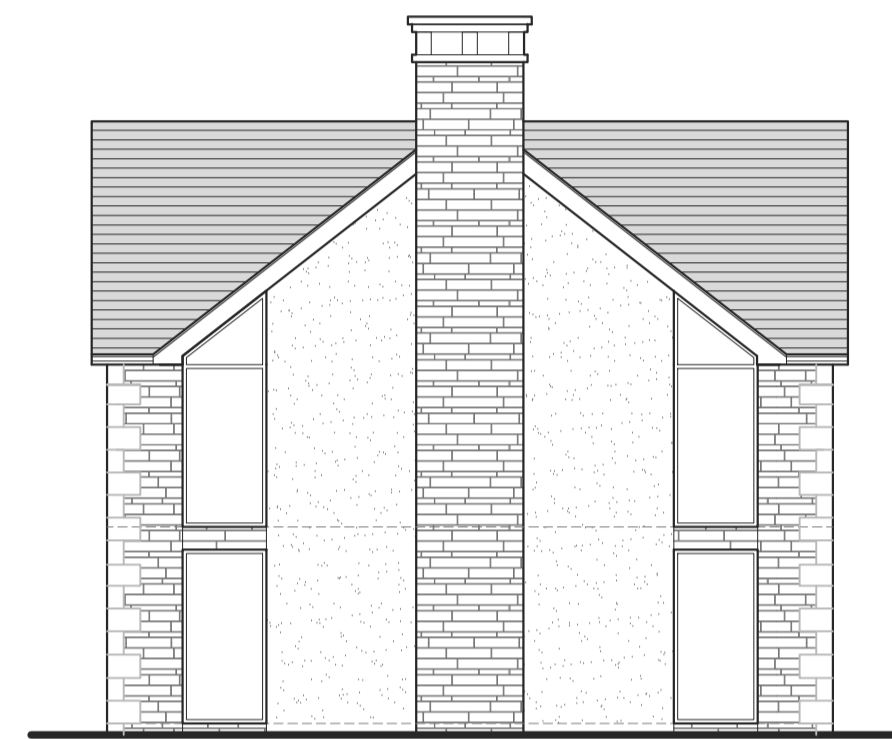

**PROPOSED NORTH WEST ELEVATION**  
Scale 1:100




**PROPOSED SOUTH WEST ELEVATION**  
Scale 1:100




**PROPOSED SOUTH EAST ELEVATION**  
Scale 1:100



**PROPOSED NORTH EAST ELEVATION**  
Scale 1:100

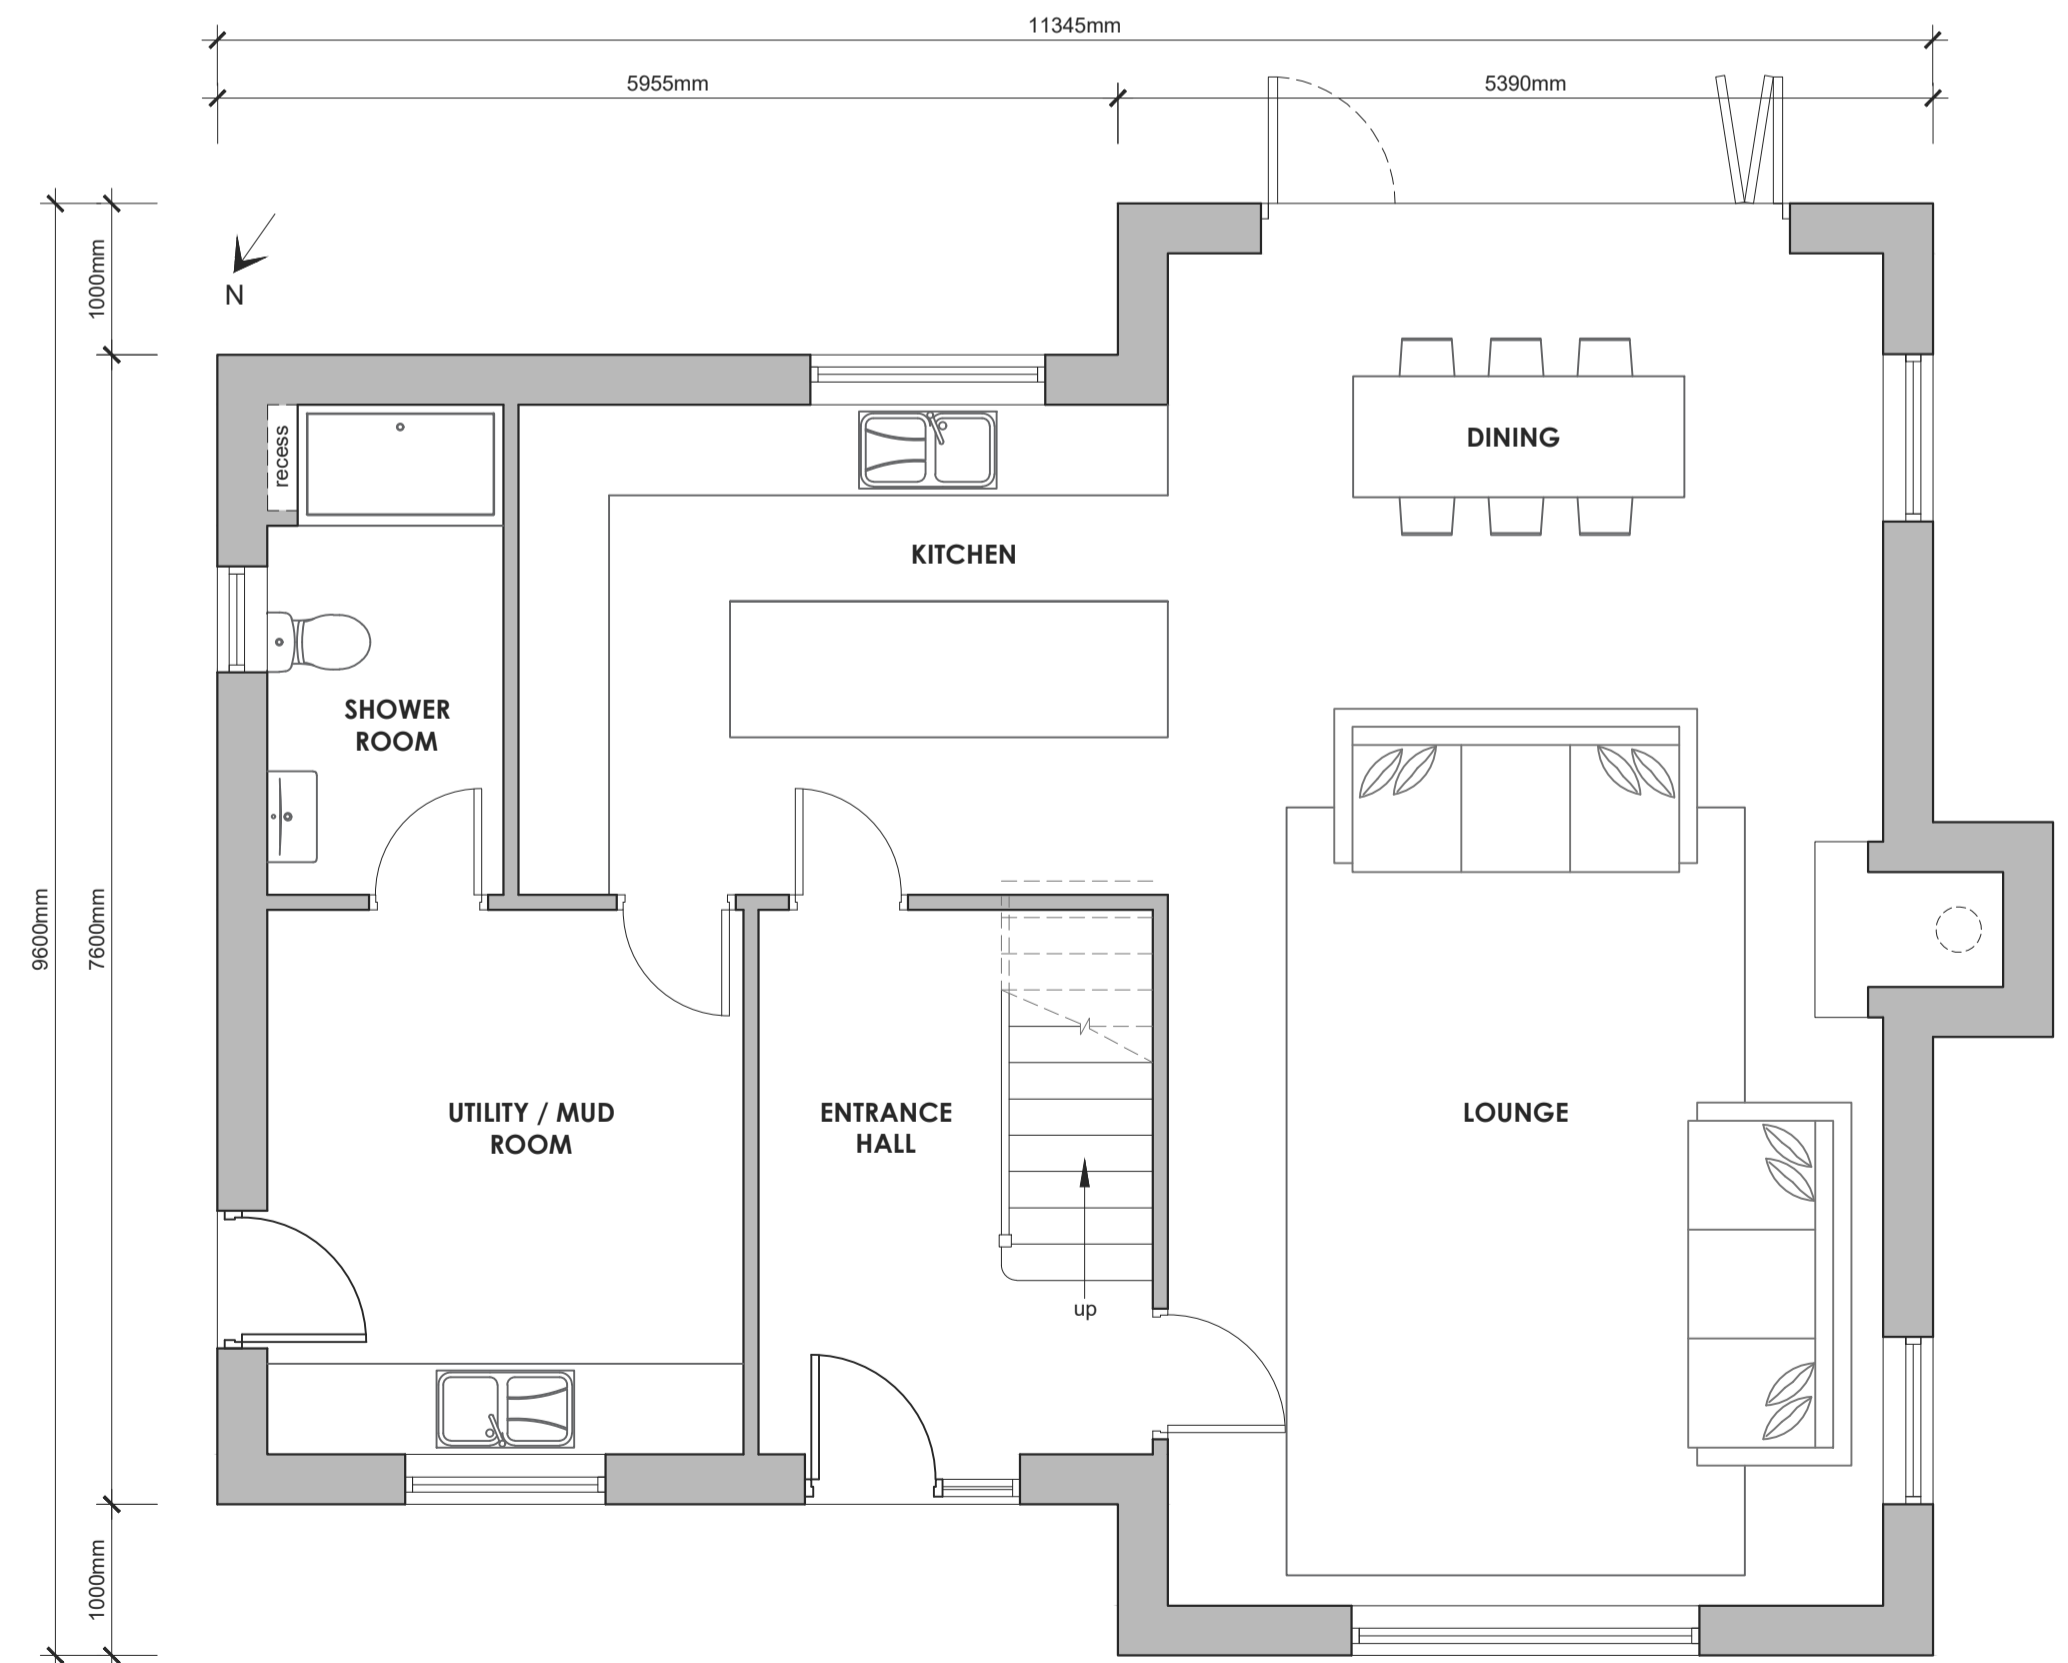

**PROPOSED GROUND FLOOR PLAN**  
Scale 1:50

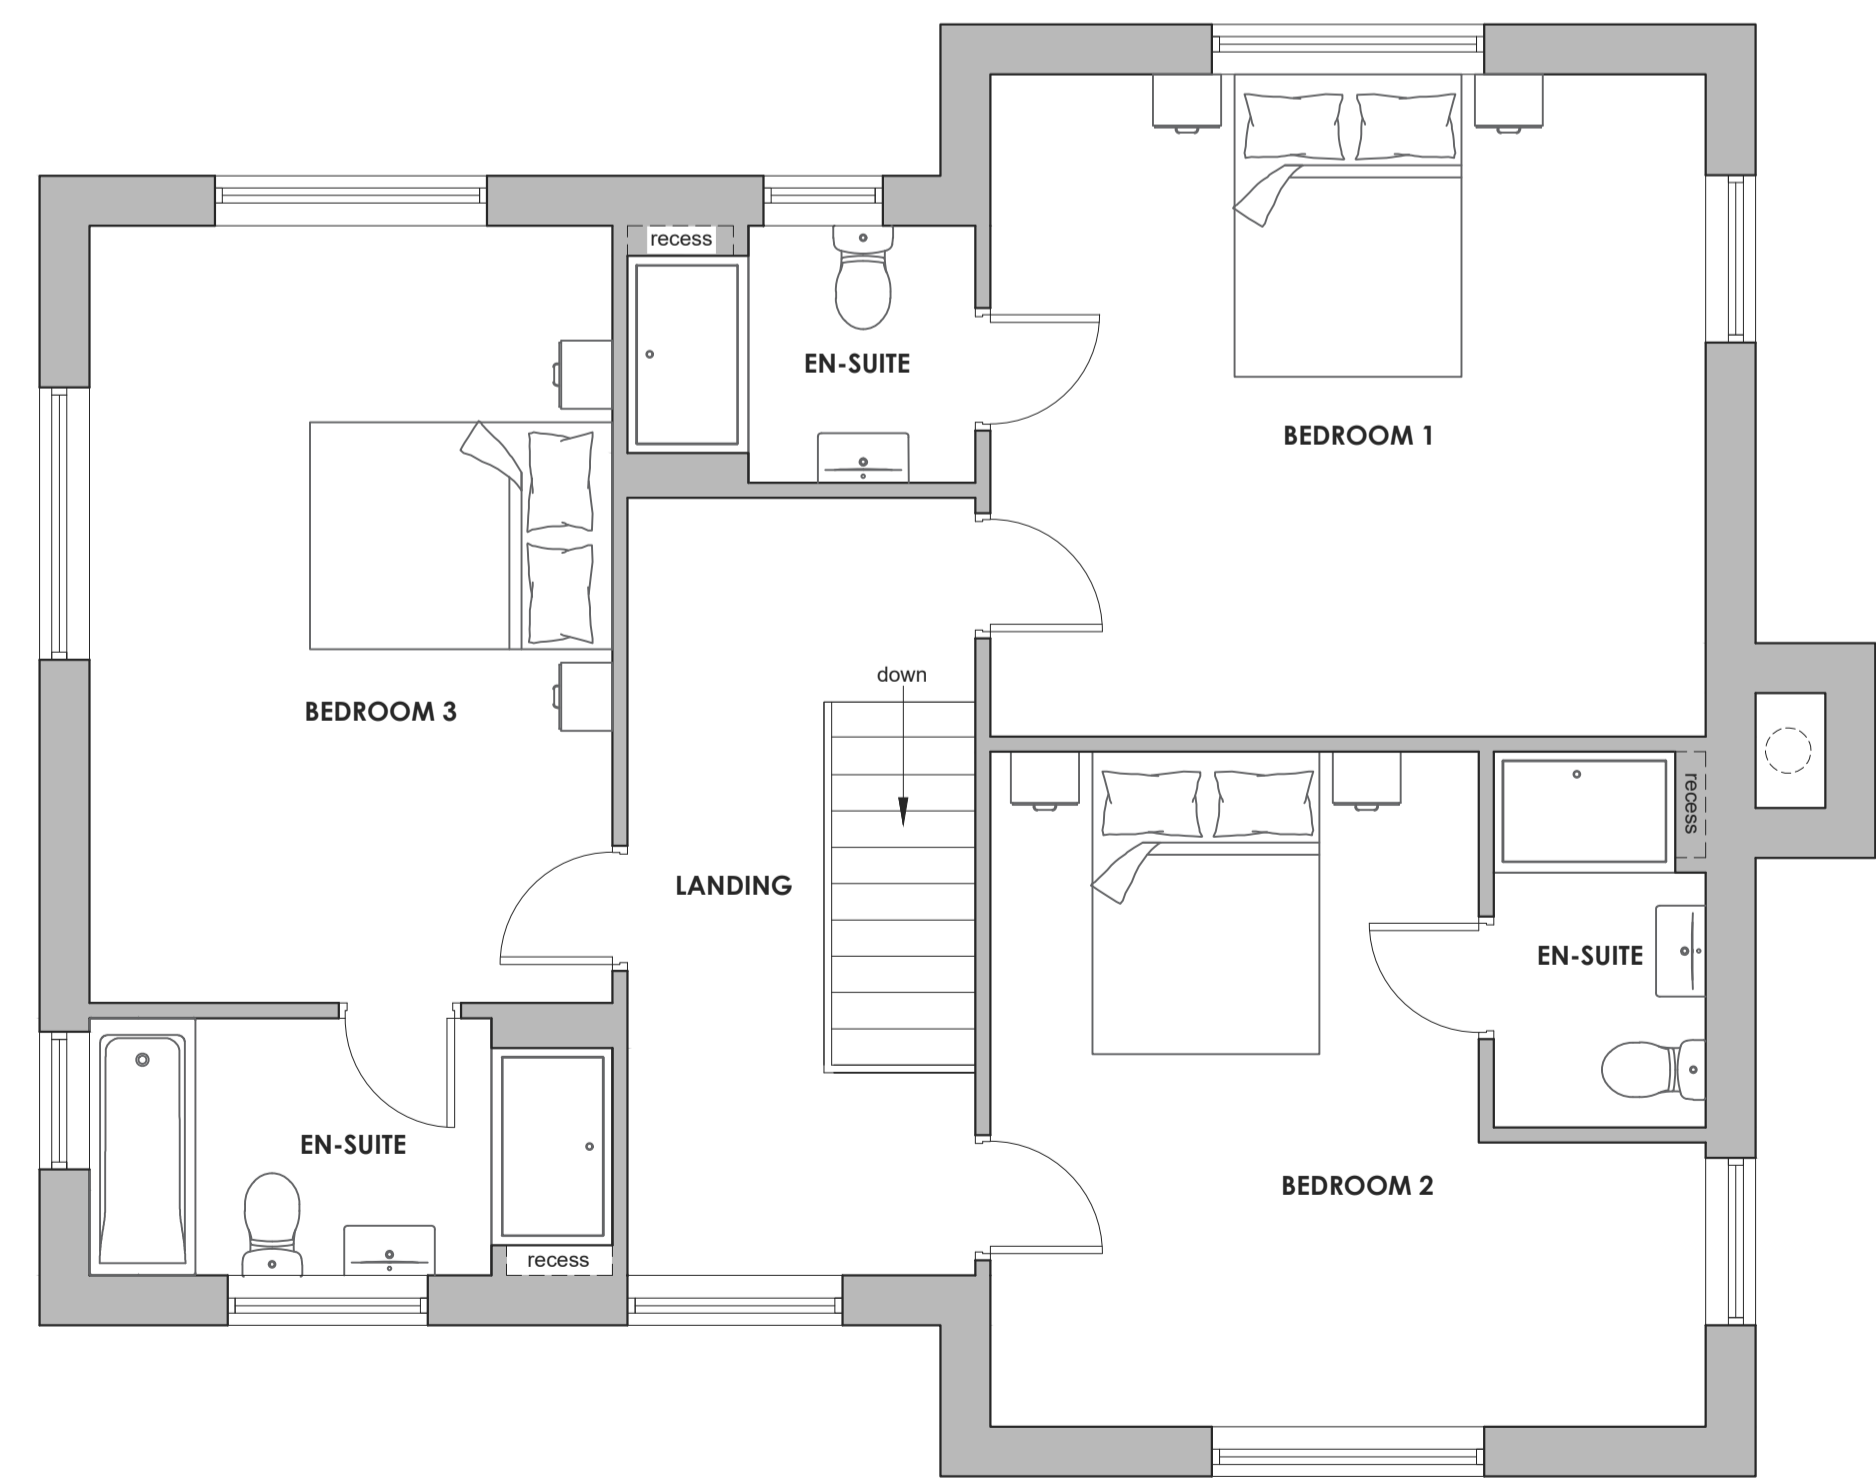

**PROPOSED FIRST FLOOR PLAN**  
Scale 1:50