


LEGEND

⊕10.00 = floor / ground levels

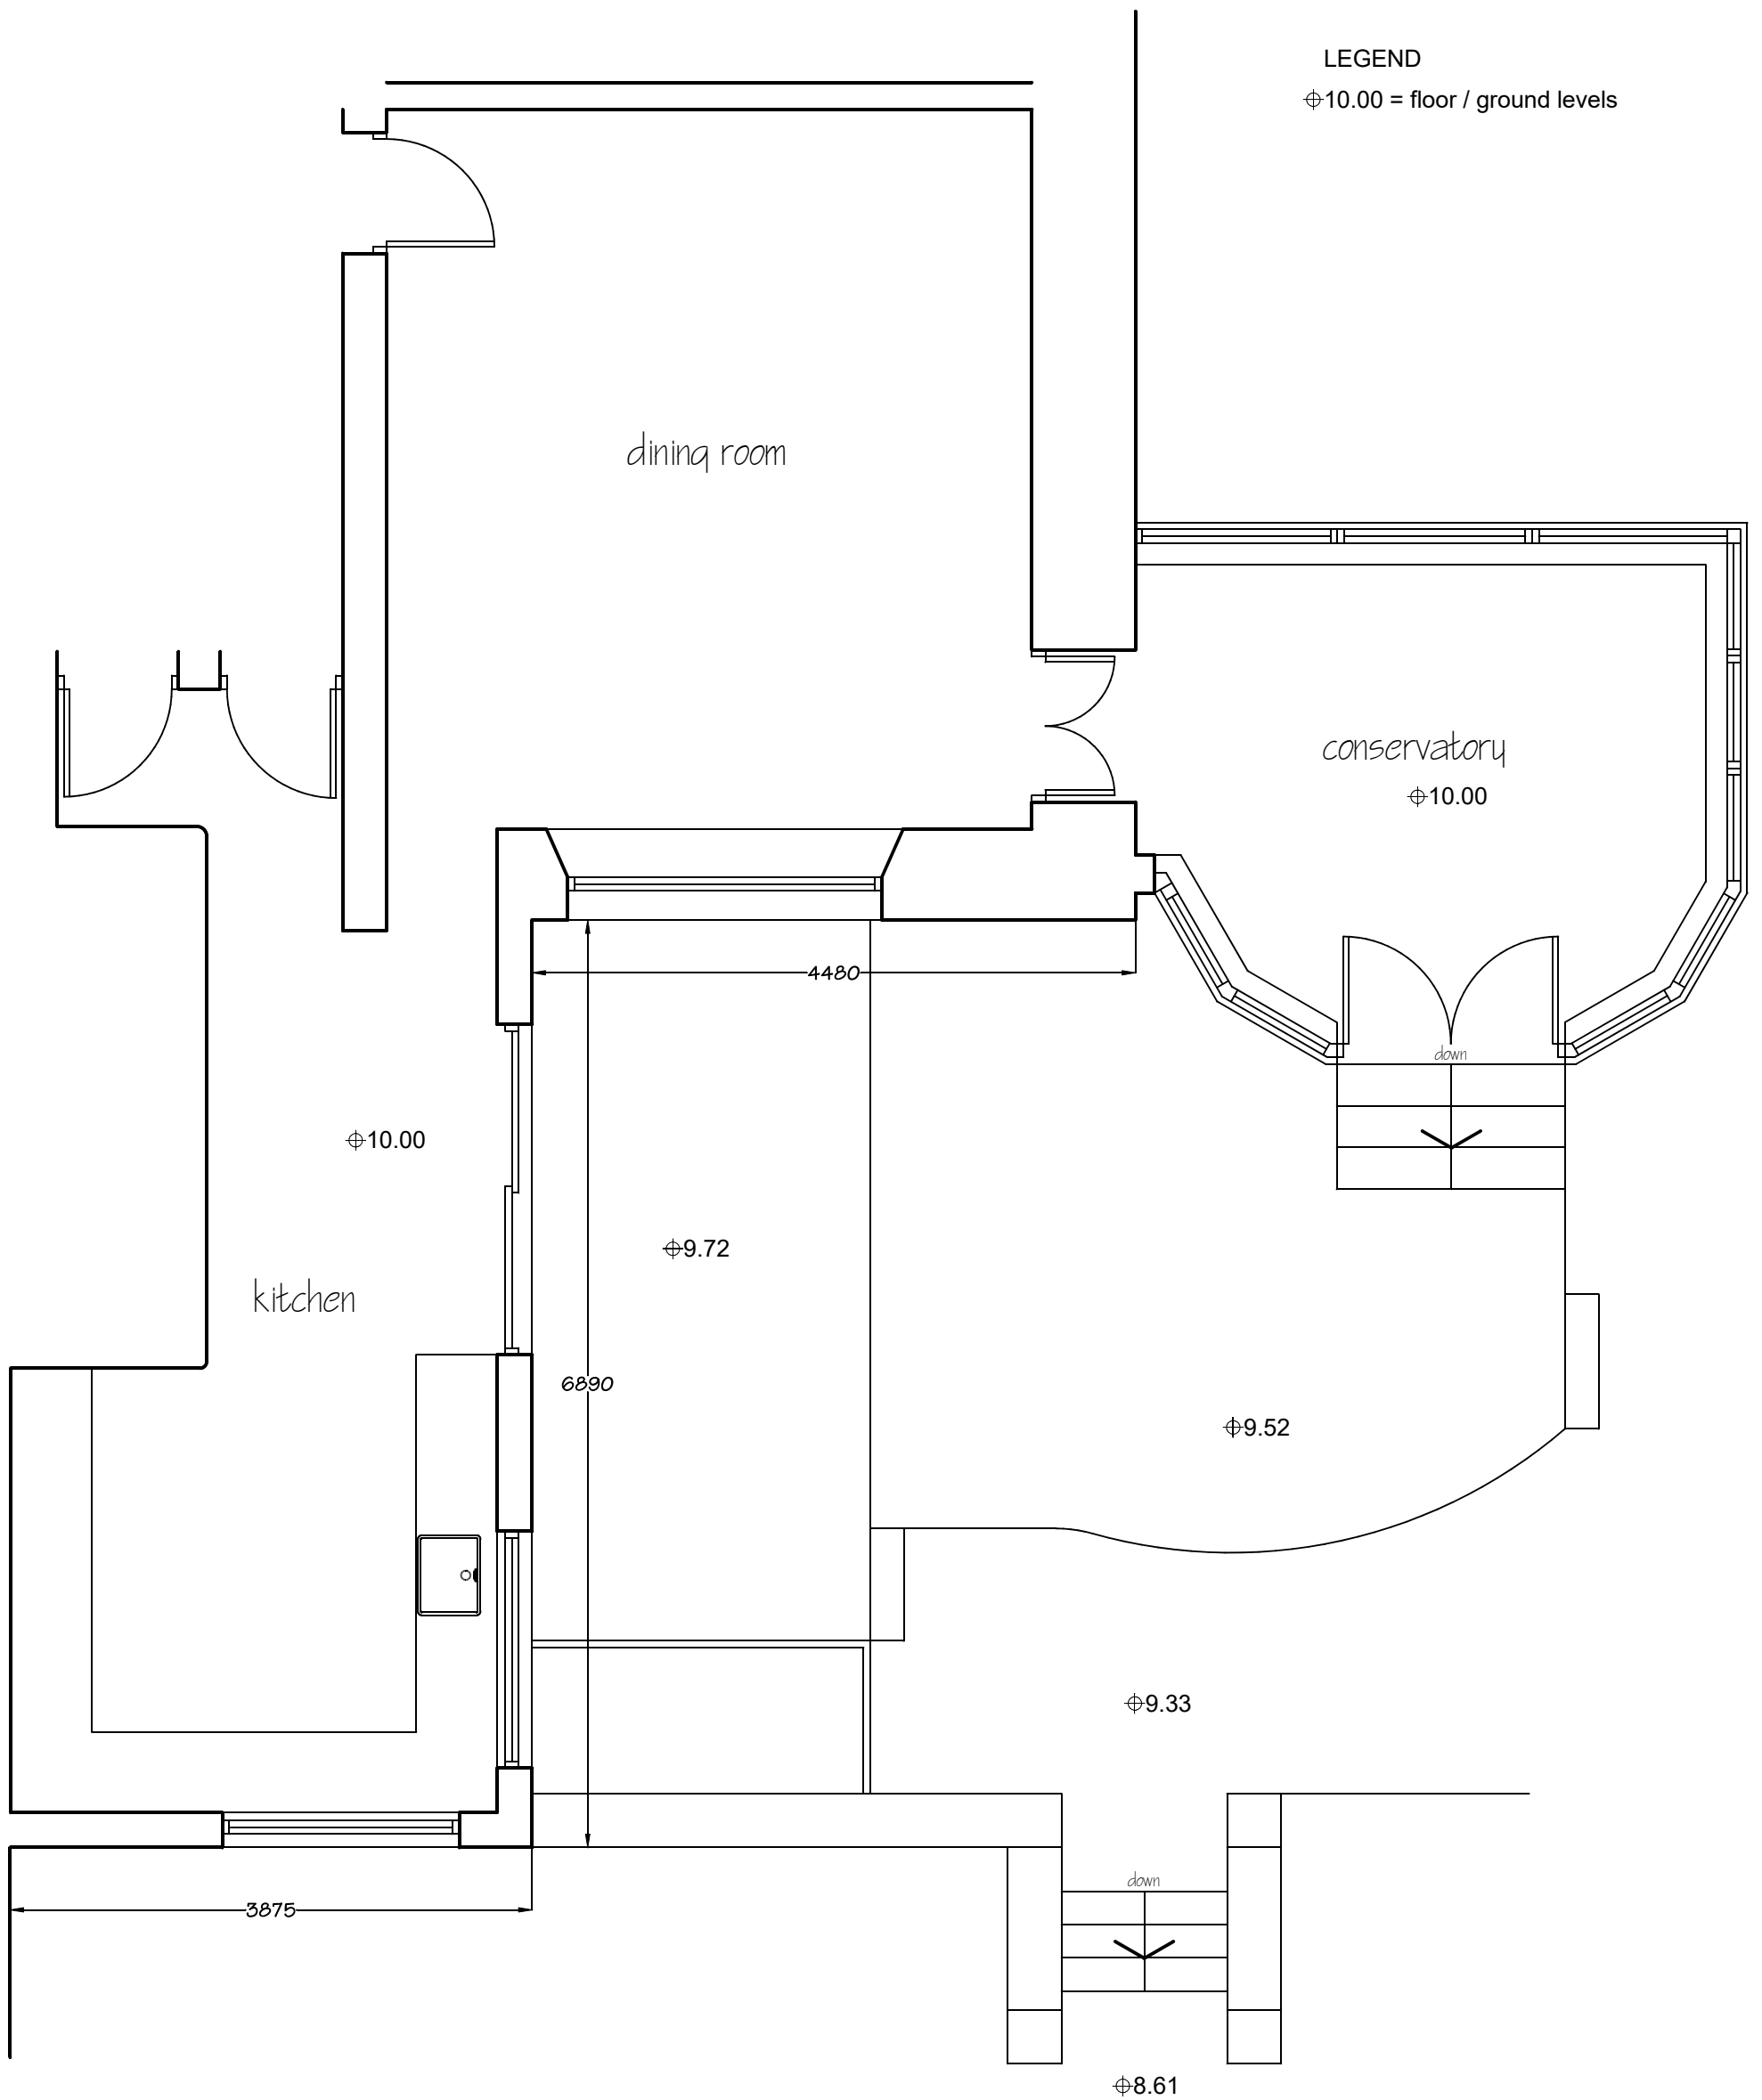

PD Construction Consultants
7 Beech Street, Clitheroe, Lancs
BB7 2LL
tel: 07976 771297
email: pdcc@hotmail.co.uk



PLANNING ISSUE

Client: Mr & Mrs Haley		
Project: Proposed Orangery 95 Chatburn Road Clitheroe		
Dwg title: Existing Ground Floor Plan		
Scale: A5: 1:50	Date: 31.07.23	Drawn by: PD
Drawing no. 1485 - 01	Rev. -	