


LEGEND

⊕10.00 = floor / ground levels

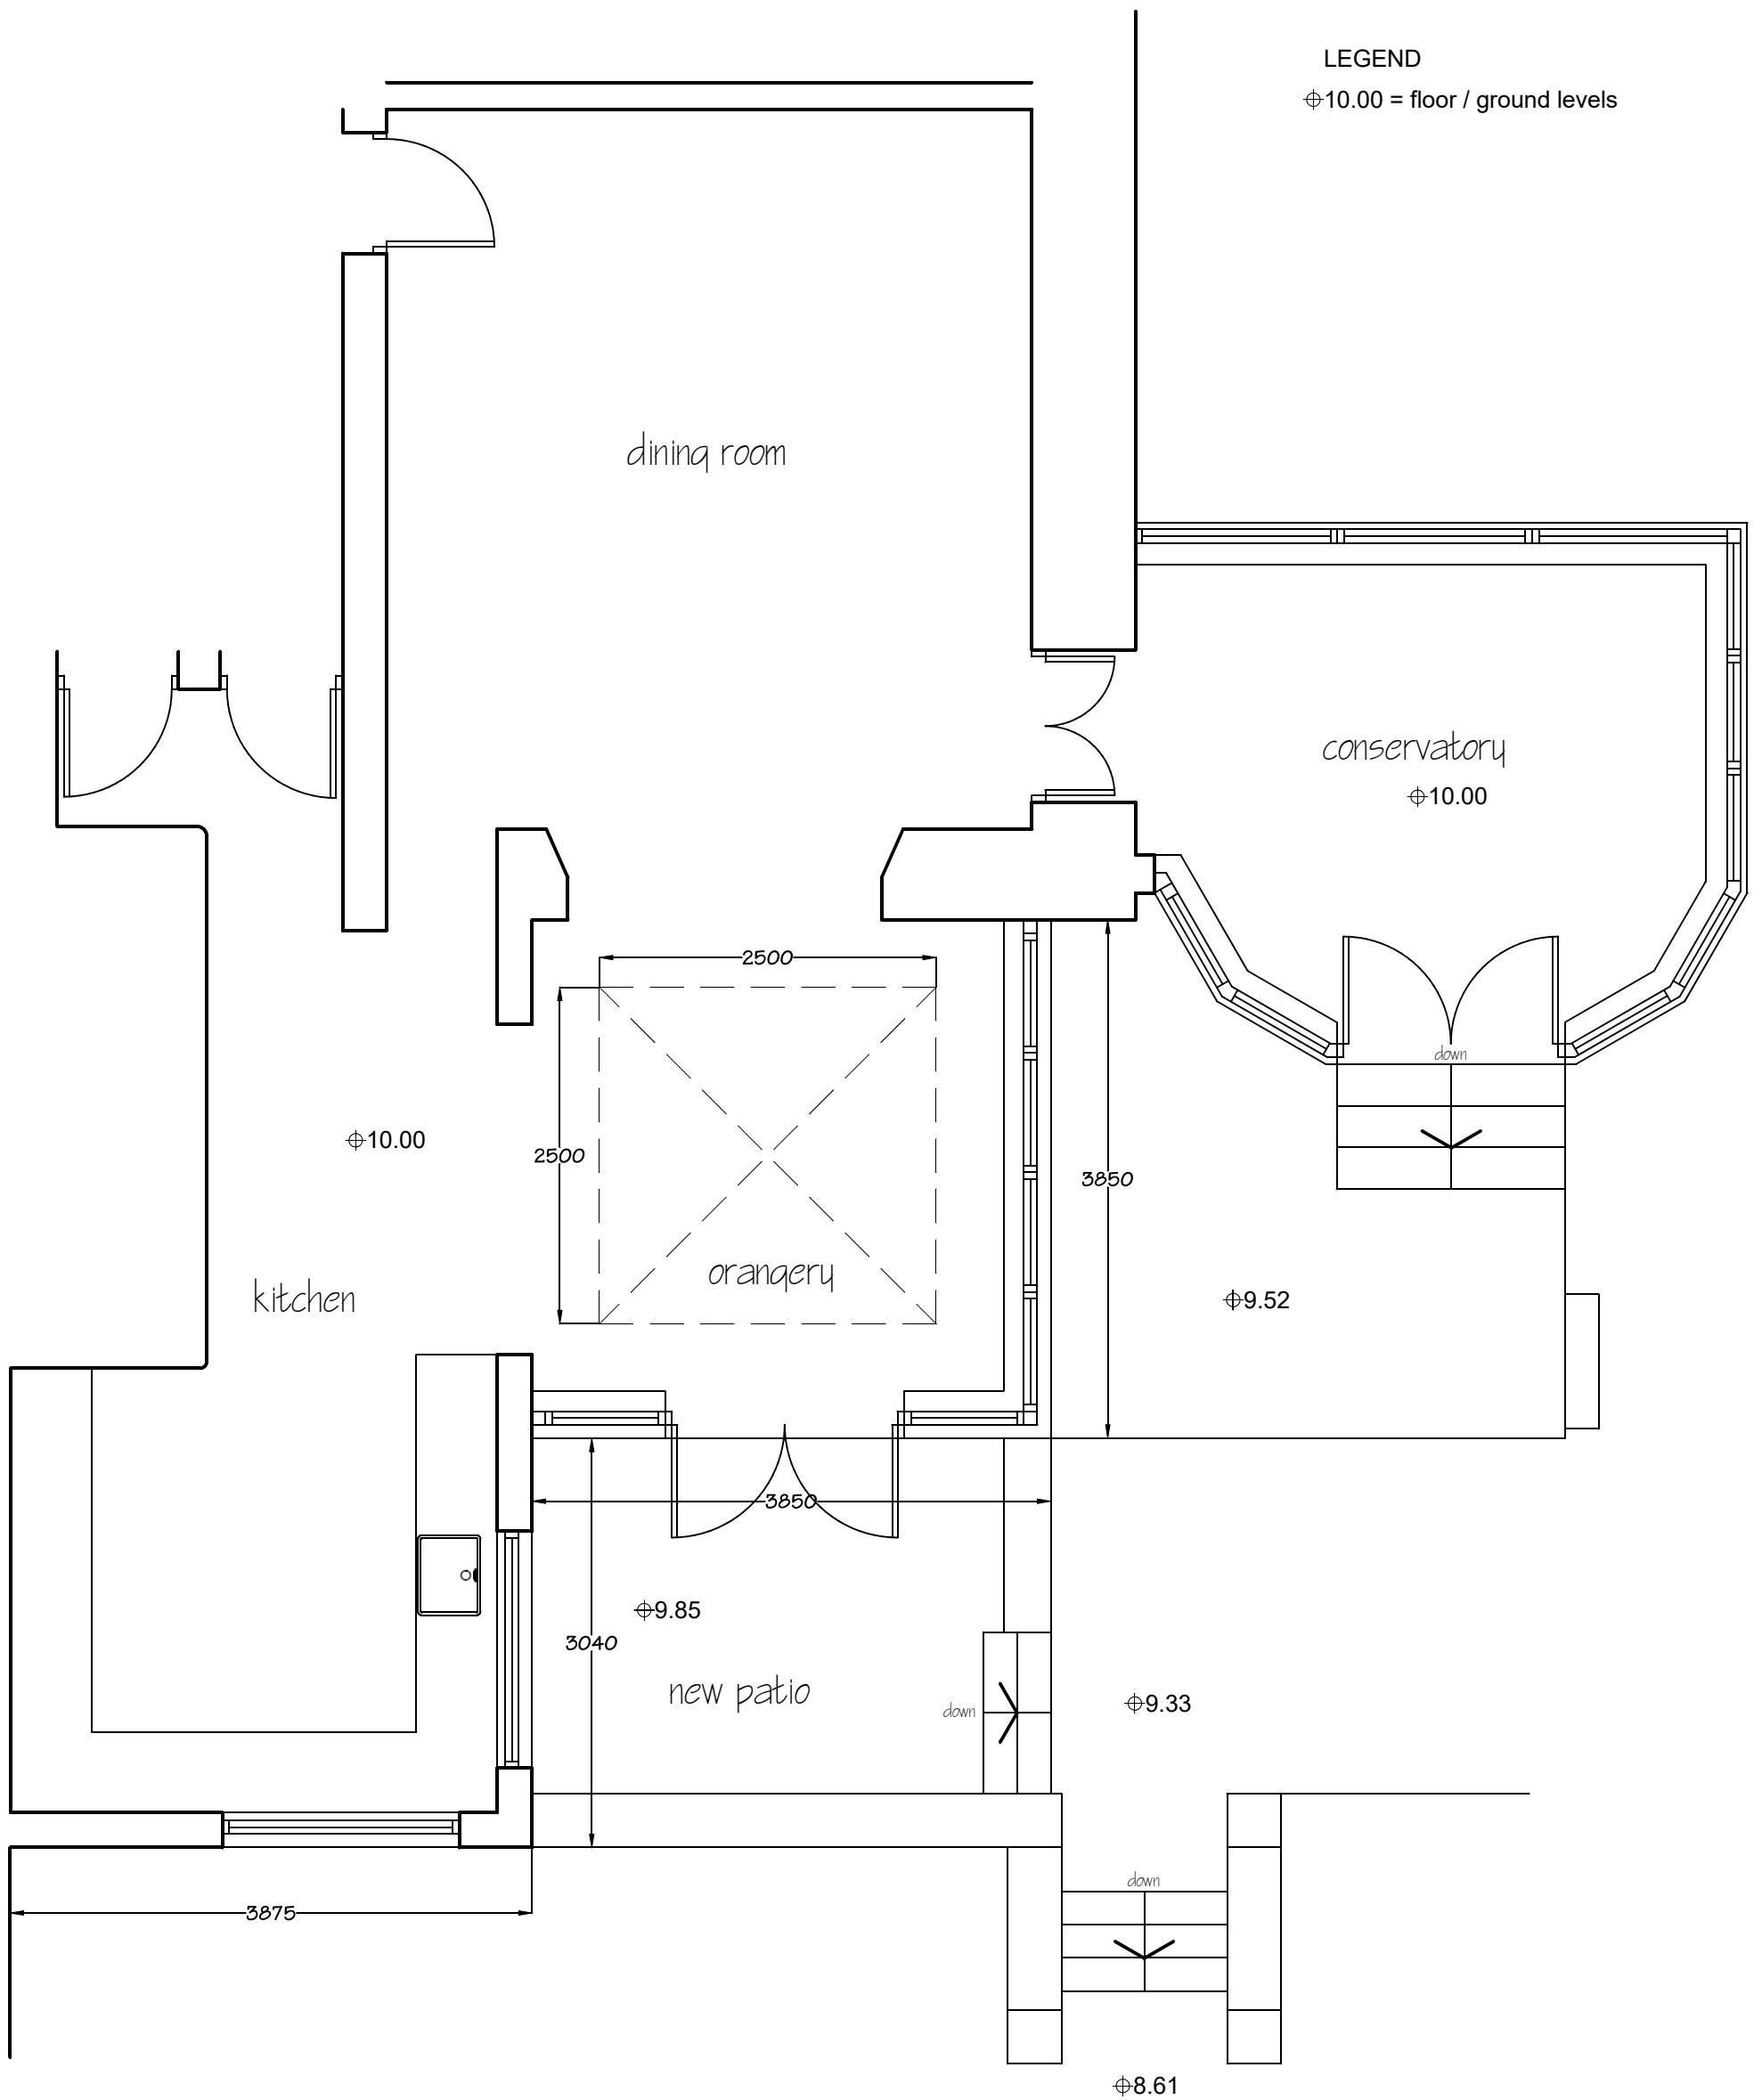

PD Construction Consultants
 7 Beech Street, Clitheroe, Lancs
 BB7 2LL
 tel: 07976 771297
 email: pdcc@hotmail.co.uk



PLANNING ISSUE

Client: Mr & Mrs Haley		
Project: Proposed Orangery 95 Chatburn Road Clitheroe		
Dwg title: Proposed Ground Floor Plan		
Scale: A5: 1:50	Date: 02.08.23	Drawn by: PD
Drawing no. 1485 - 04	Rev. -	