



This drawing is to be read in conjunction with all relevant Architect, consultants' and specialists' drawings and specifications. The Architect is to be notified of any discrepancies before proceeding. Do not scale from this drawing. All dimensions and levels are to be checked on site. This drawing is subject to copyright. All work carried out before Planning and Building Permission has been granted is at the contractor's risk.

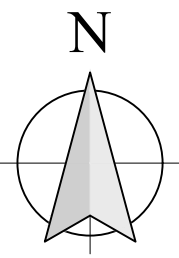

0 2 4 6m

1:100 Scale

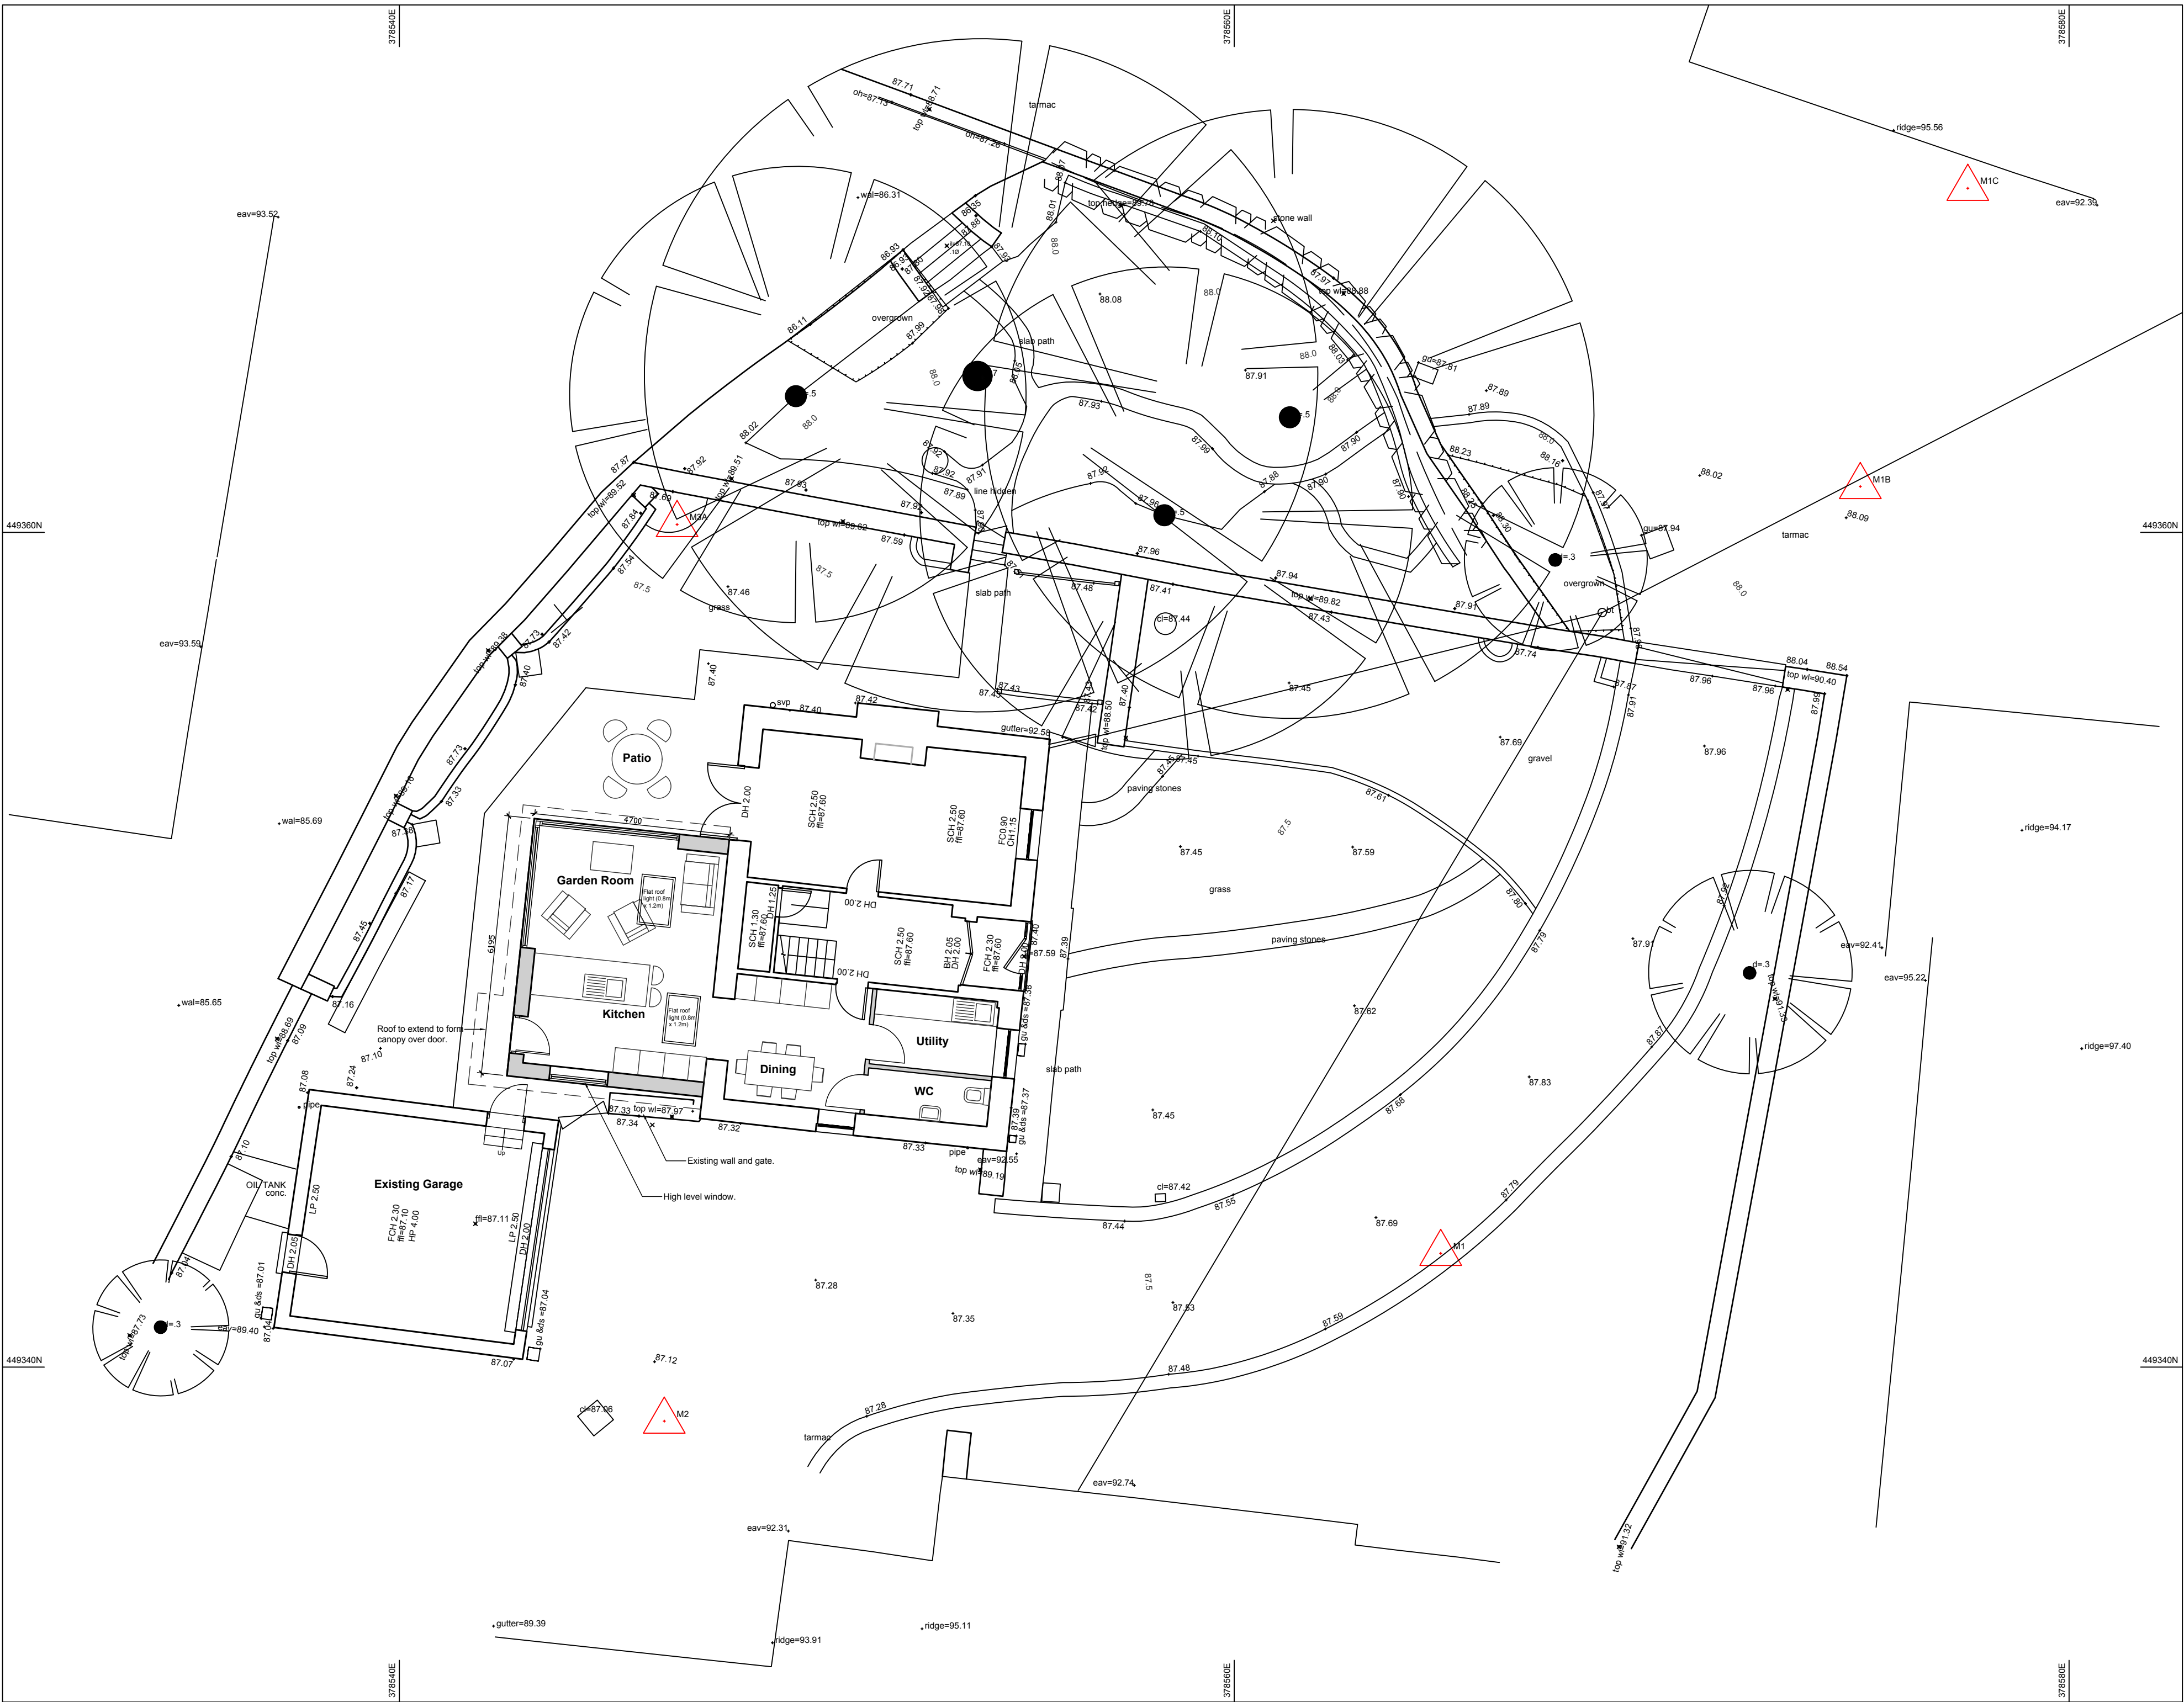

Proposed Site Plan
1:100 Scale

- C Client amendments.
07.11.23 Craig Harrison
B Re-design following Planning Correspondence.
24.10.23 Craig Harrison
A Re-submission to Planning 01.08.23 CH

Client
Mrs Breakell
Job Title
The Oaks
1 Kirkbeck Mews
Bolton by Bowland

Drawing Title		
Proposed Site Plan		
Scale	Date	Drawn
1:100 @ A1	March 2023	Craig Harrison

spa ARCHITECTS
SUNDERLAND PEACOCK & ASSOCIATES LTD.
HAZELMERE, PIMLICO ROAD, CLITHEROE
LANCASHIRE, BB7 2AG
T 01200 423178 F 01200 427328
E info@sunderlandpeacock.com
www.sunderlandpeacock.com

6853-003 C