


Notes


All Dimensions to be checked on site. Walls shown on plans are not to be assumed to be solid & should be checked for thickness, construction, load bearing capacity & stability.

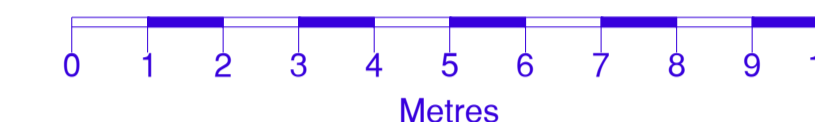


ABBREVIATIONS

- AB Air Brick
- CH Cable Height
- ch: Ceiling Height
- CL Cover Level
- ff: Finished Floor Level
- GU Gully
- MH Man Hole
- RWP Rain Water Pipe
- TF Top of Fence
- TP Telegraph Pole
- TW Top of Wall
- usb: Under Side of Beam


NOTE
All levels and coordinates relate to OSGB36(15) using ONSD data.
Levels defining edge of carriageway are observed at channel (bottom of kerb).

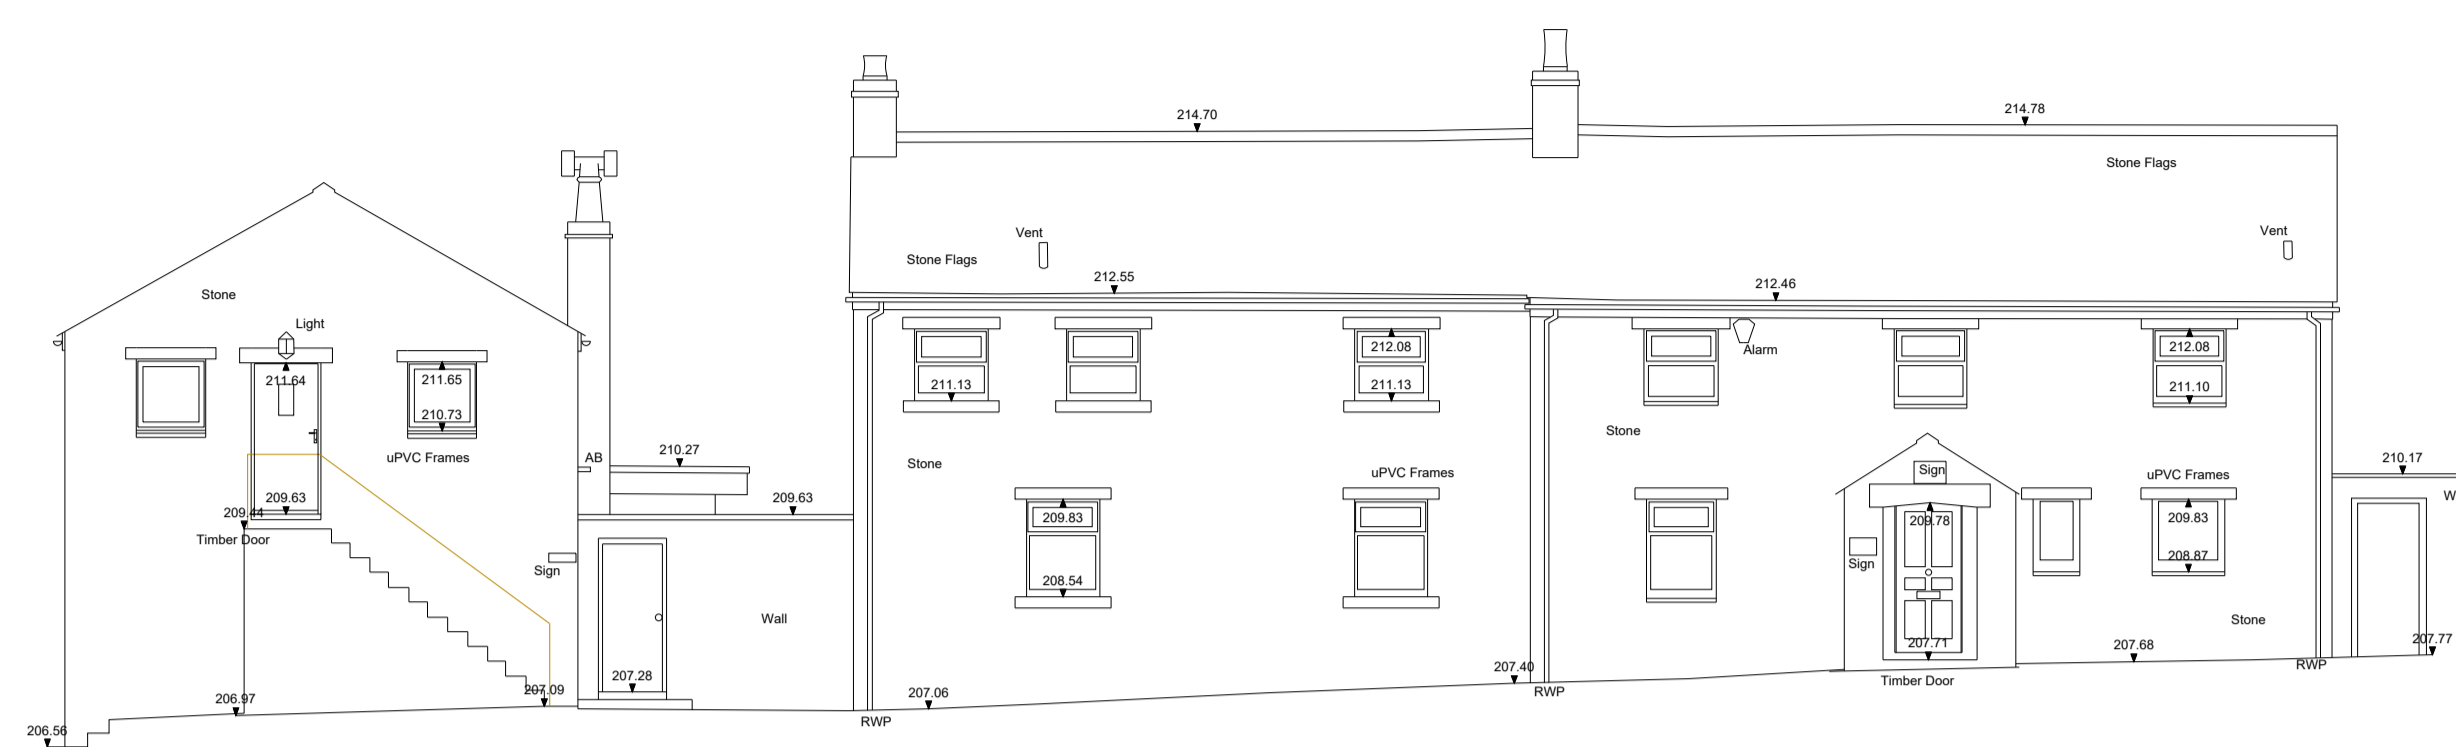


▼ 205.00m above OS Datum
East Elevation

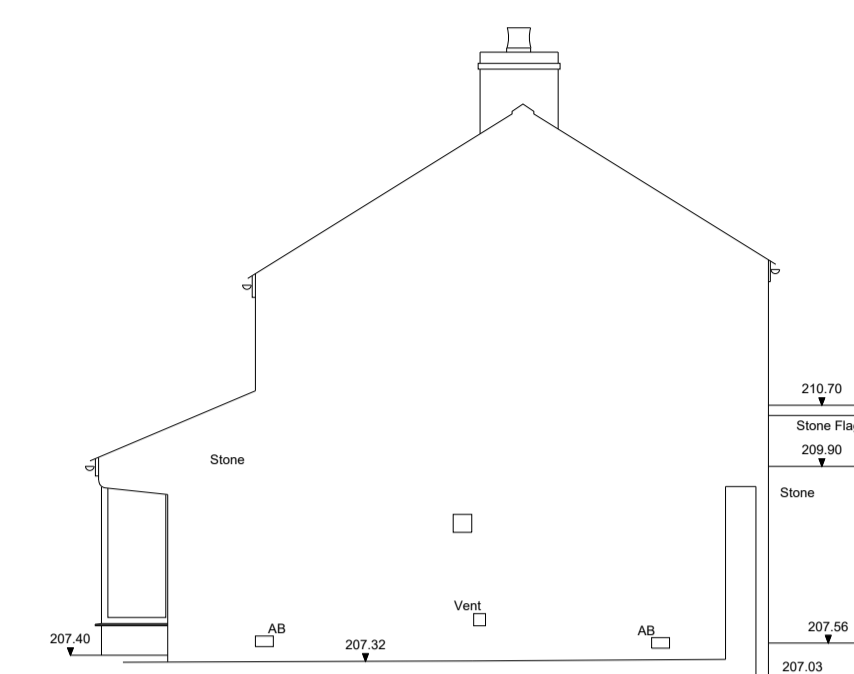


▼ 205.00m above OS Datum
South Elevation

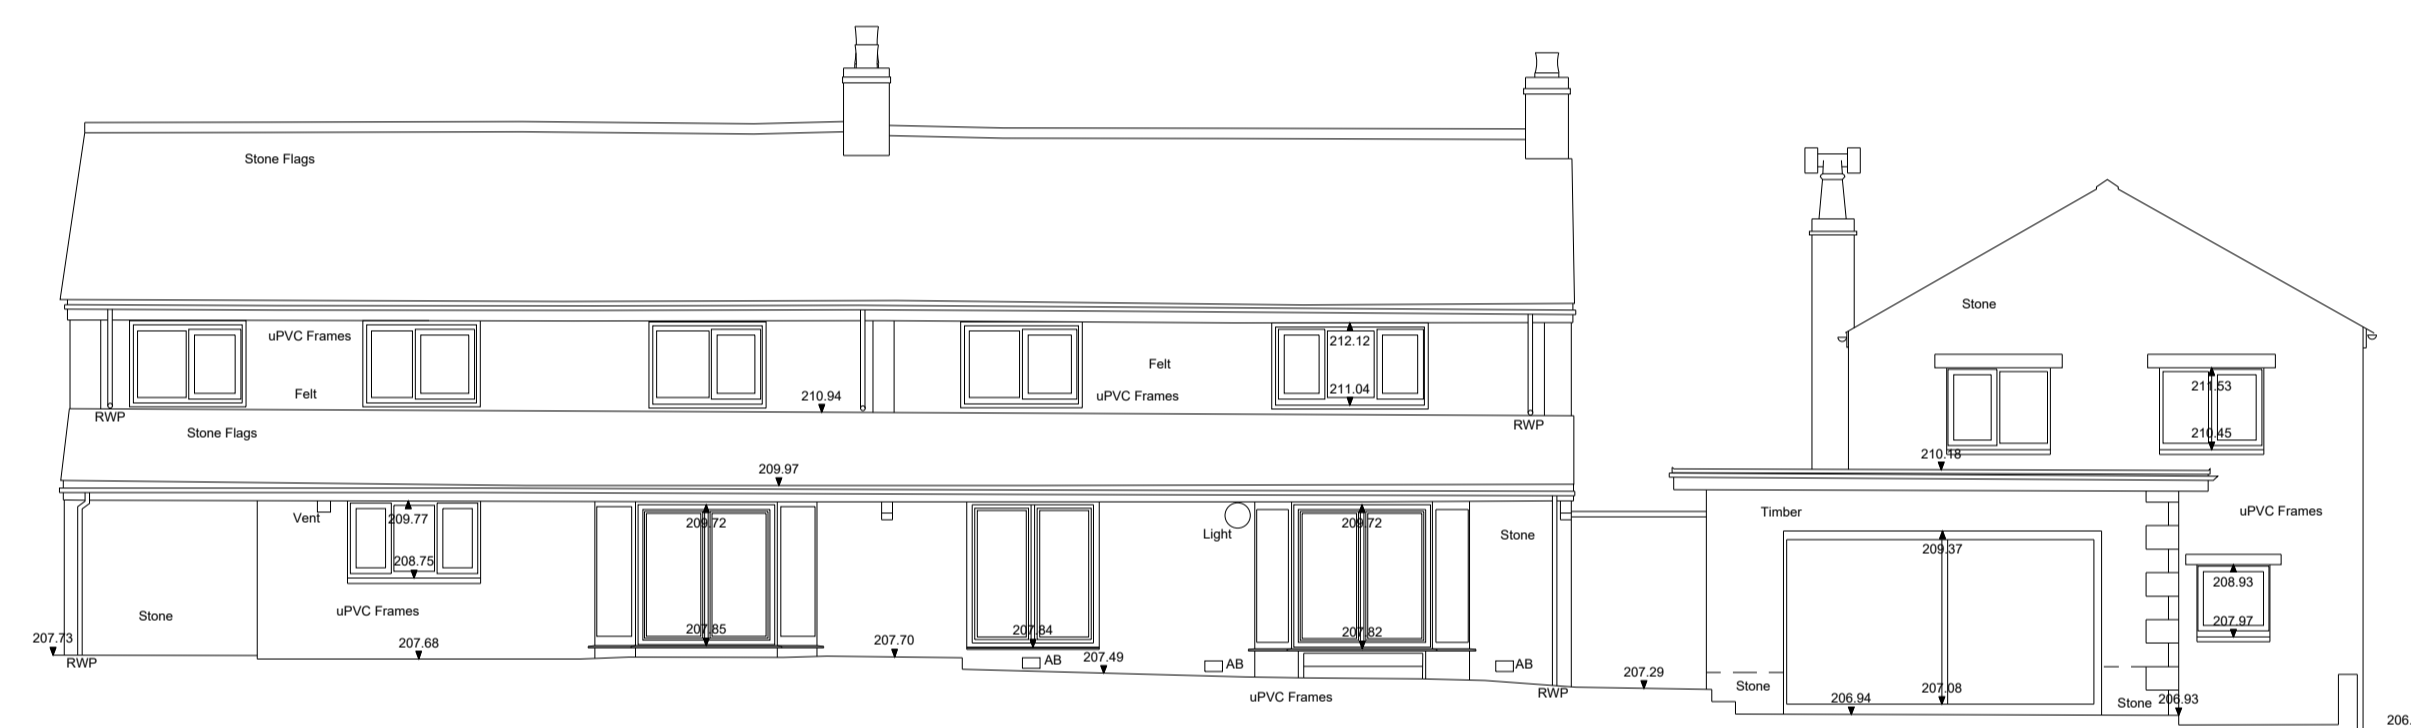


▼ 205.00m above OS Datum
West Elevation

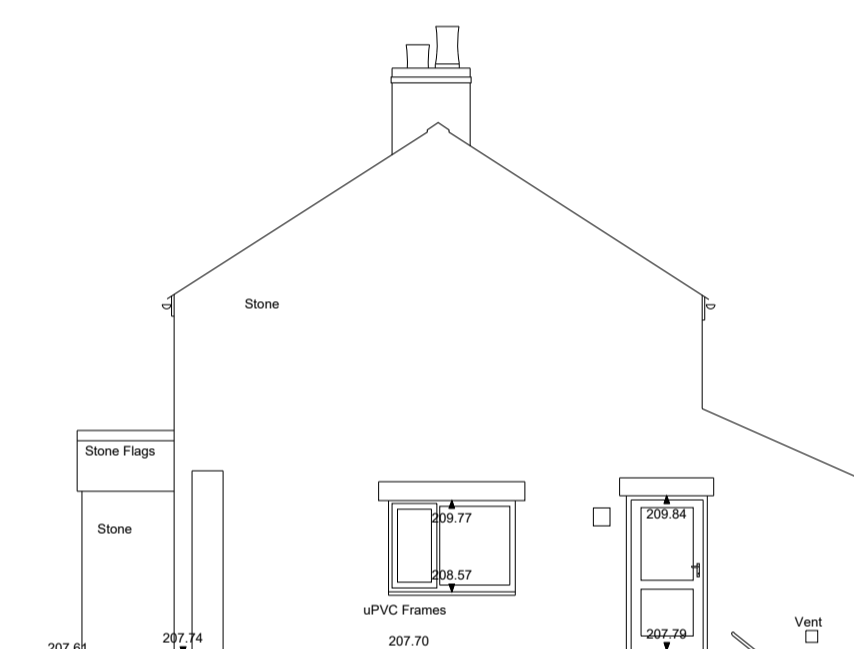

▼ 205.00m above OS Datum
North Elevation

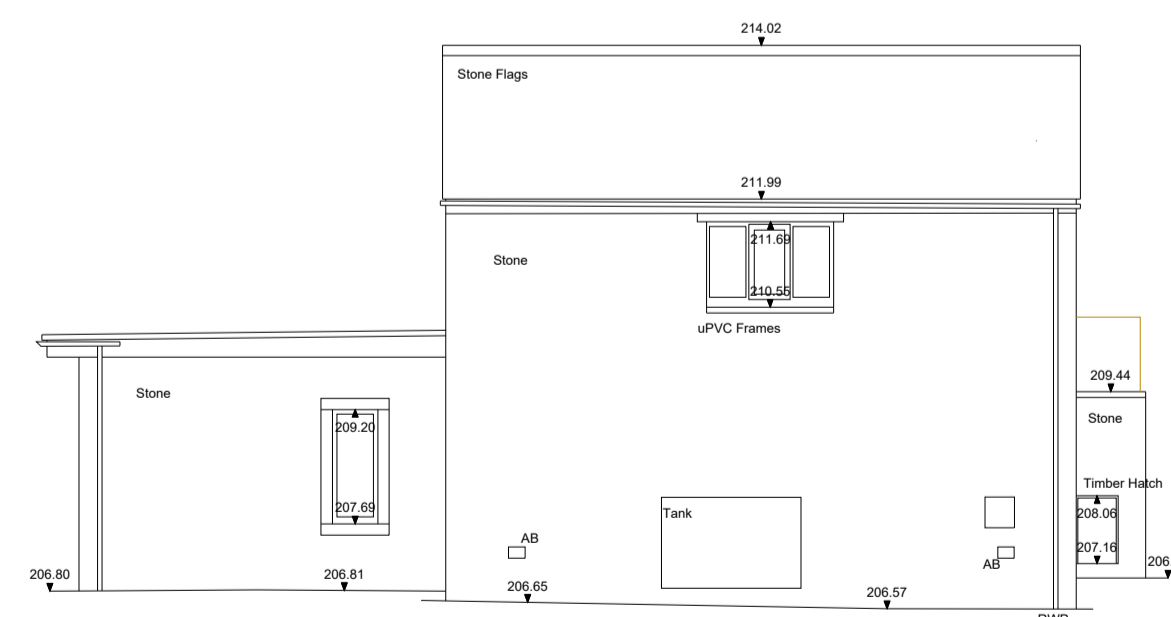


▼ 205.00m above OS Datum
South Elevation

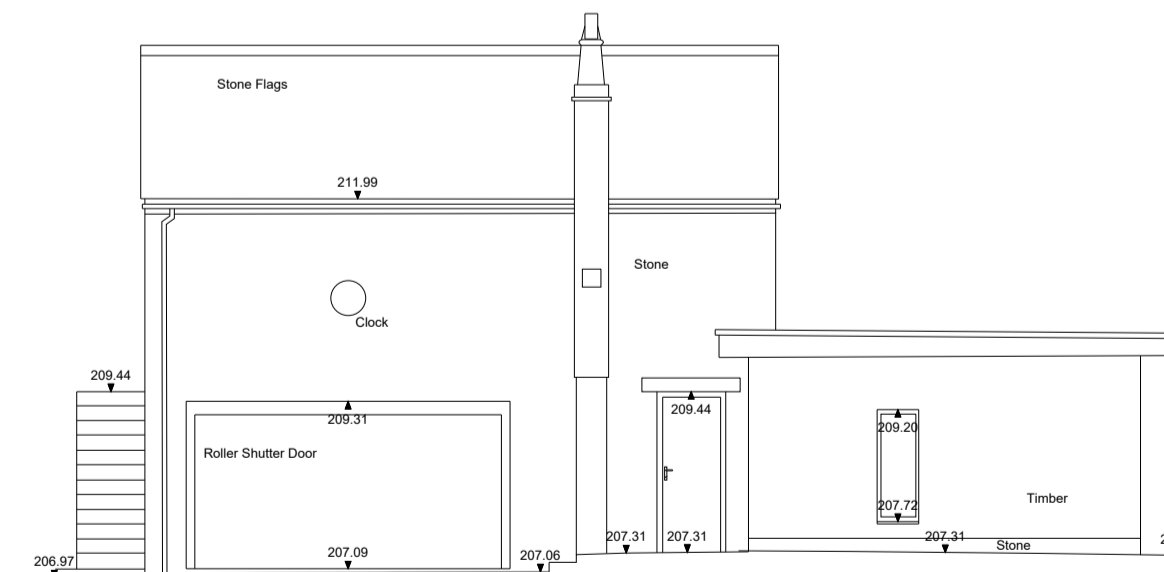

▼ 205.00m above OS Datum
North Elevation

Rev.0 Description. Issued

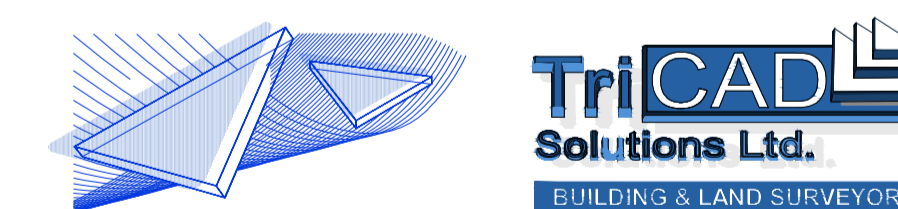

2 Berkshire Close | Wilpshire | Blackburn | Lancashire | BB1 9NG
tel 01254 614055 fax 01254 209754 e-mail sales@tricadsolutions.co.uk

Site Address
Out Lane Cottage
Chipping
PR3 2NQ
Project Description
Site Survey

Drawing Title
Existing Elevations

Scale	Date	Drawn By
1:100@A1	26/03/2021	MW/JF/SN

Drawing Number
TRI-3342-03