


This drawing is to be read in conjunction with all relevant Architect, consultants' and specialists' drawings and specifications. The Architect is to be notified of any discrepancies before proceeding. Do not scale from this drawing. All dimensions and levels are to be checked on site. This drawing is subject to copyright. All work carried out before Planning and Building Permission has been granted is at the contractor's risk.

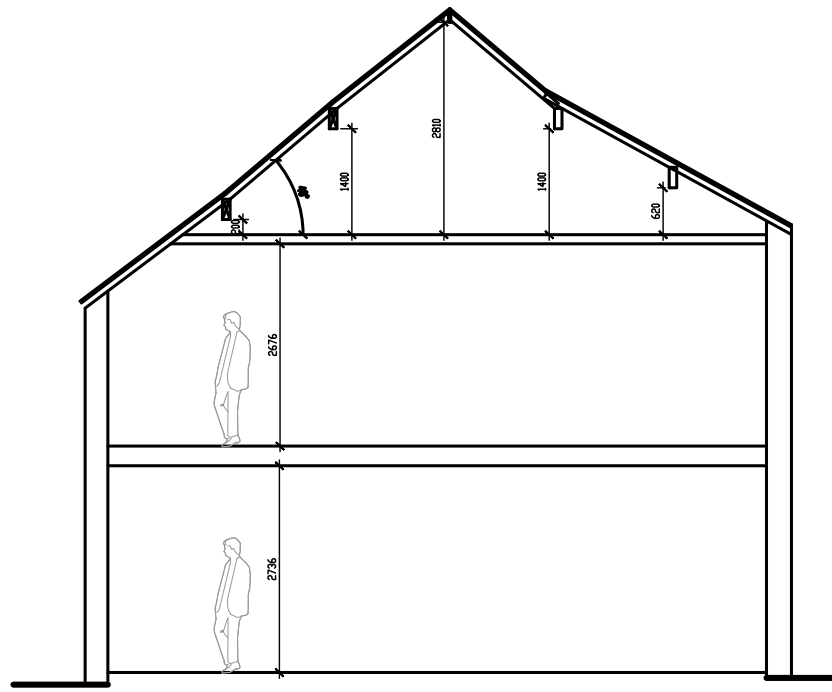


Existing Section Through Roof Space
1:100 Scale





Existing Front Elevation (East Facing)
1:50 Scale




Existing Rear Elevation (West Facing)
1:50 Scale

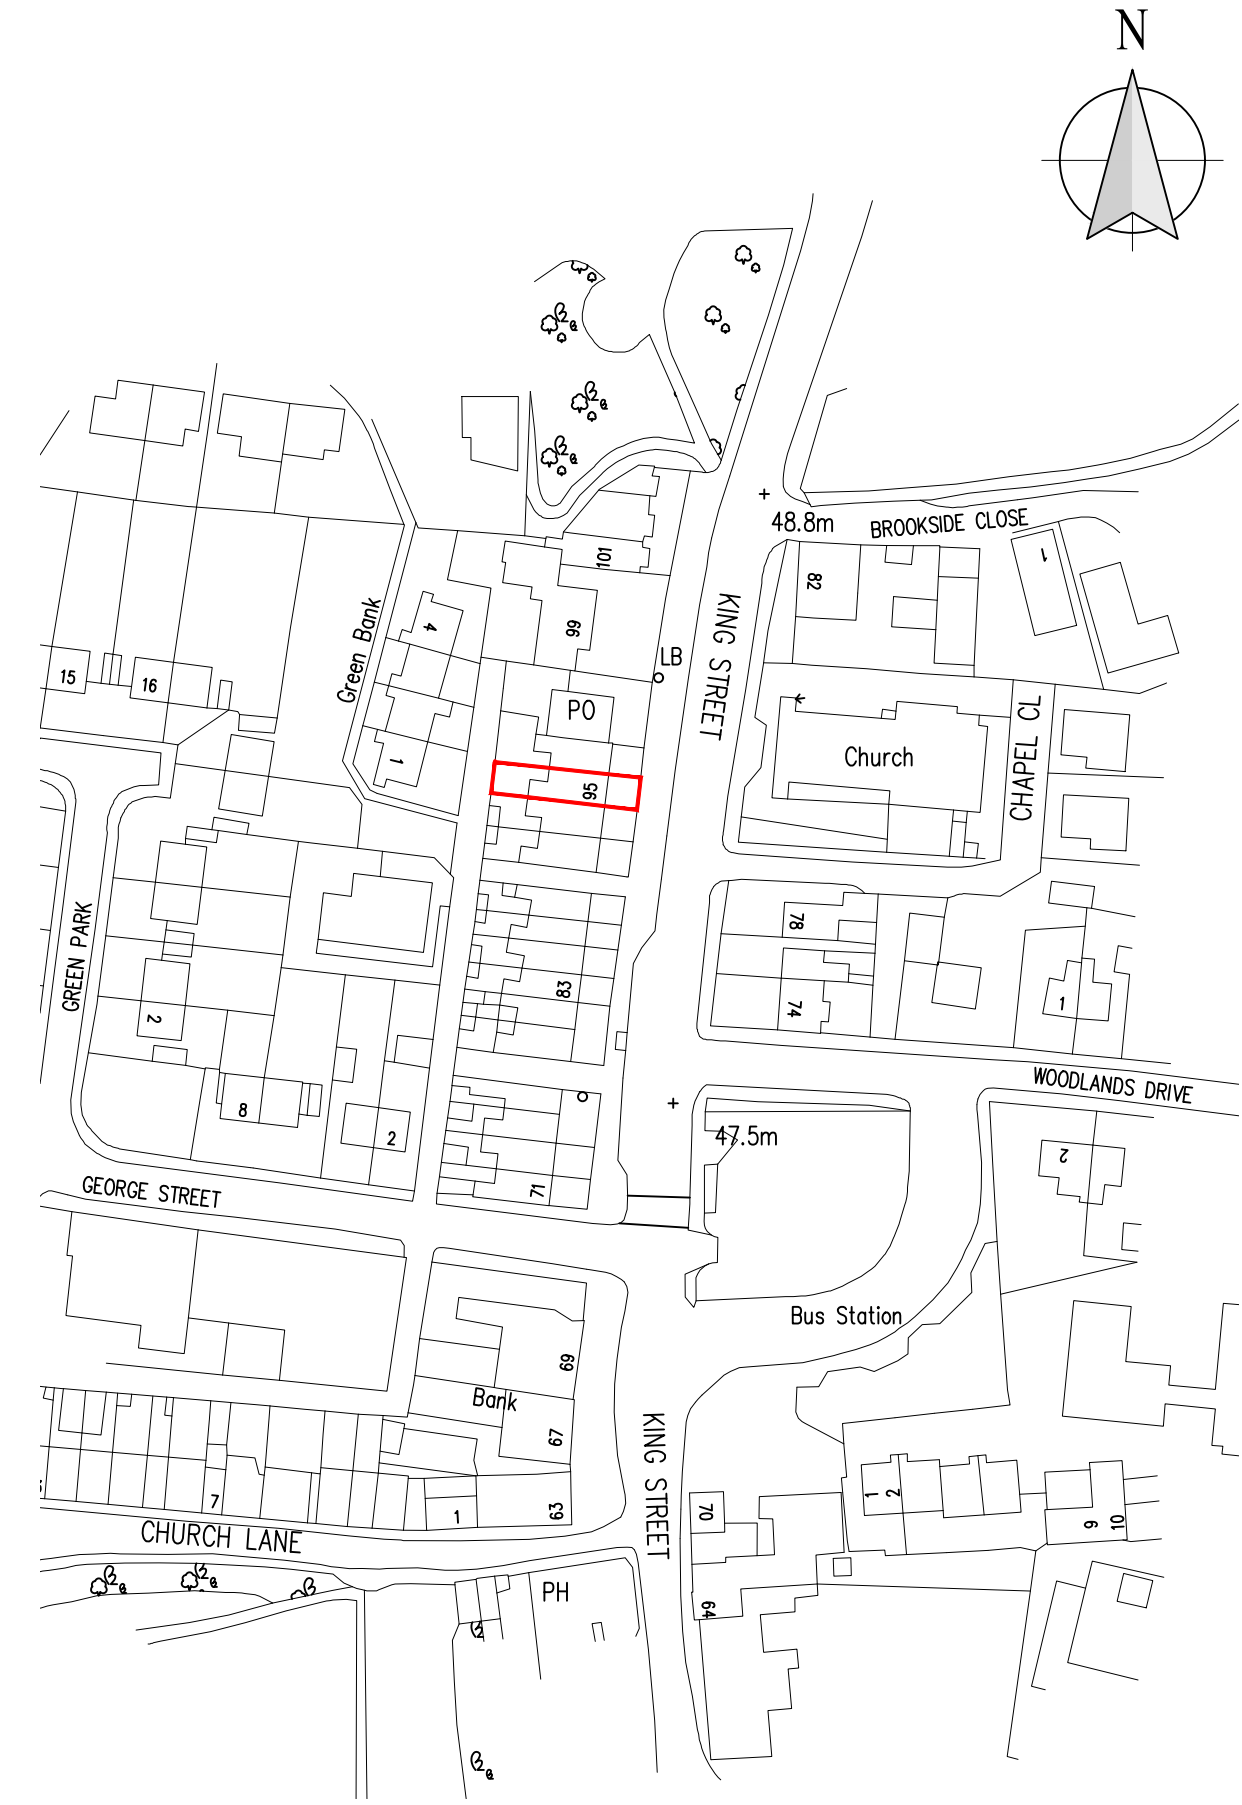

Location Plan
1:1250 Scale

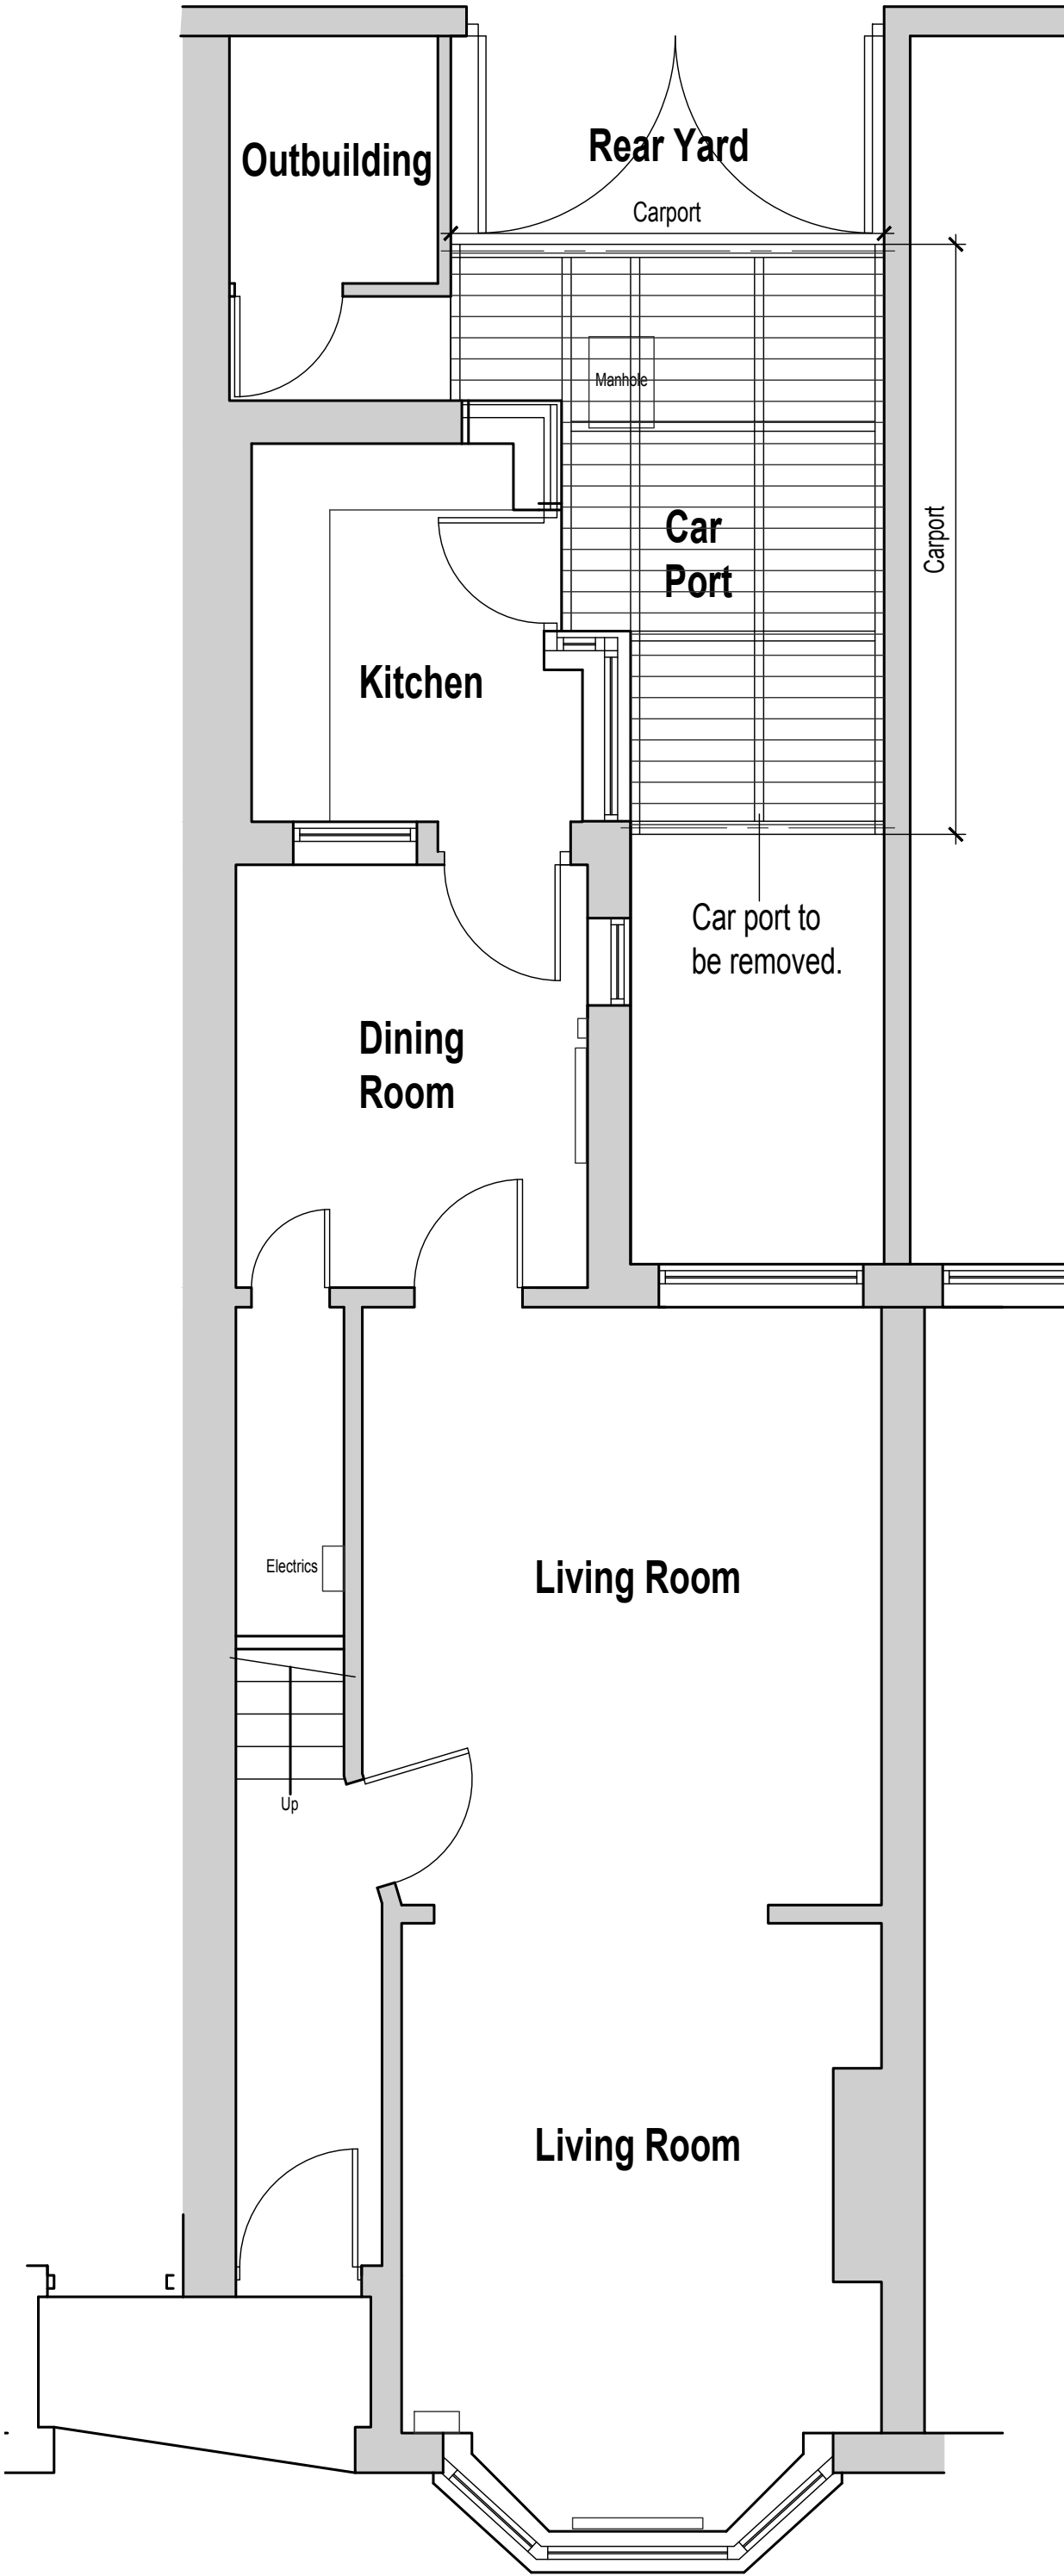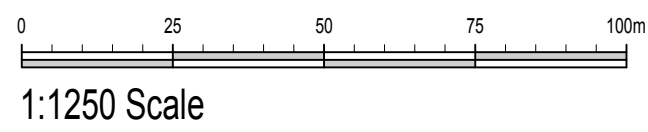


Existing Ground Floor Plan
1:50 Scale

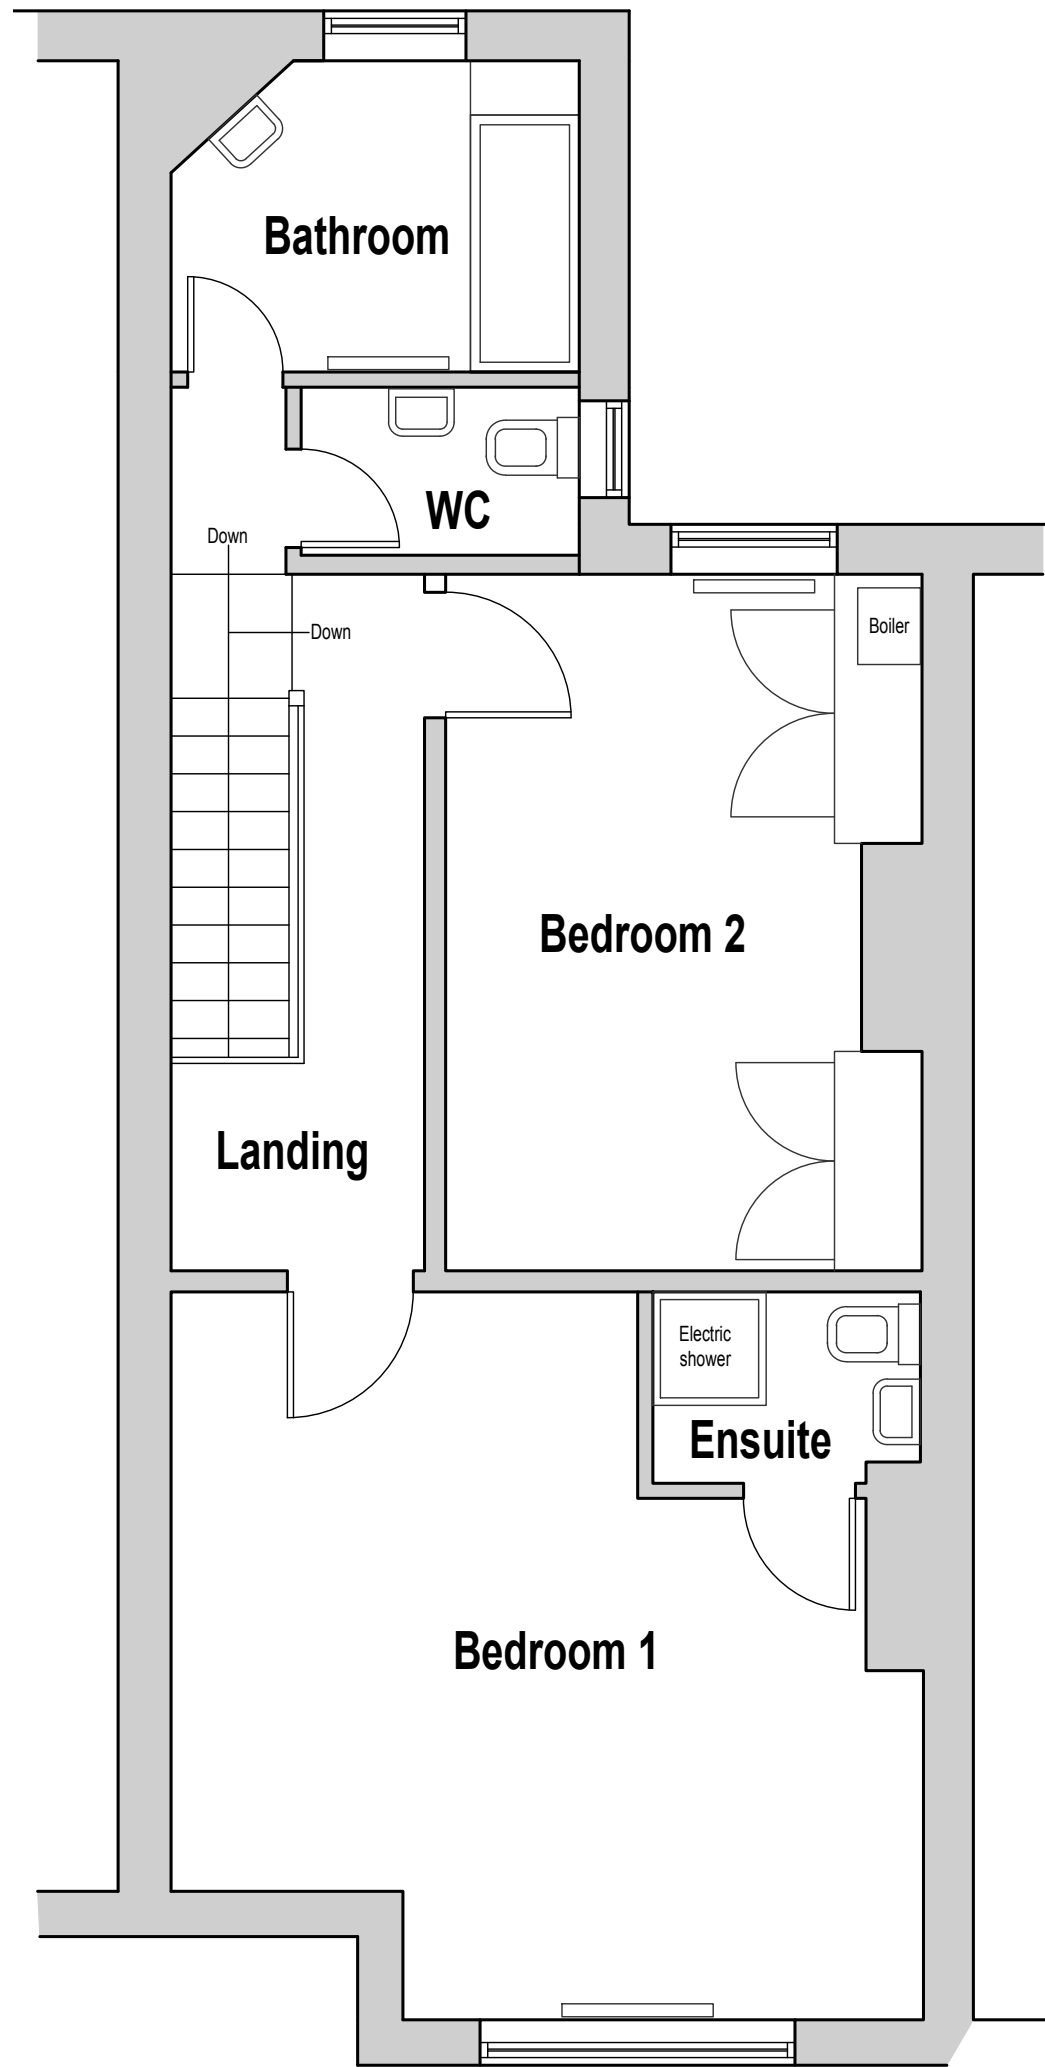

Existing First Floor Plan
1:50 Scale



Existing Side Elevation (North Facing)
1:50 Scale

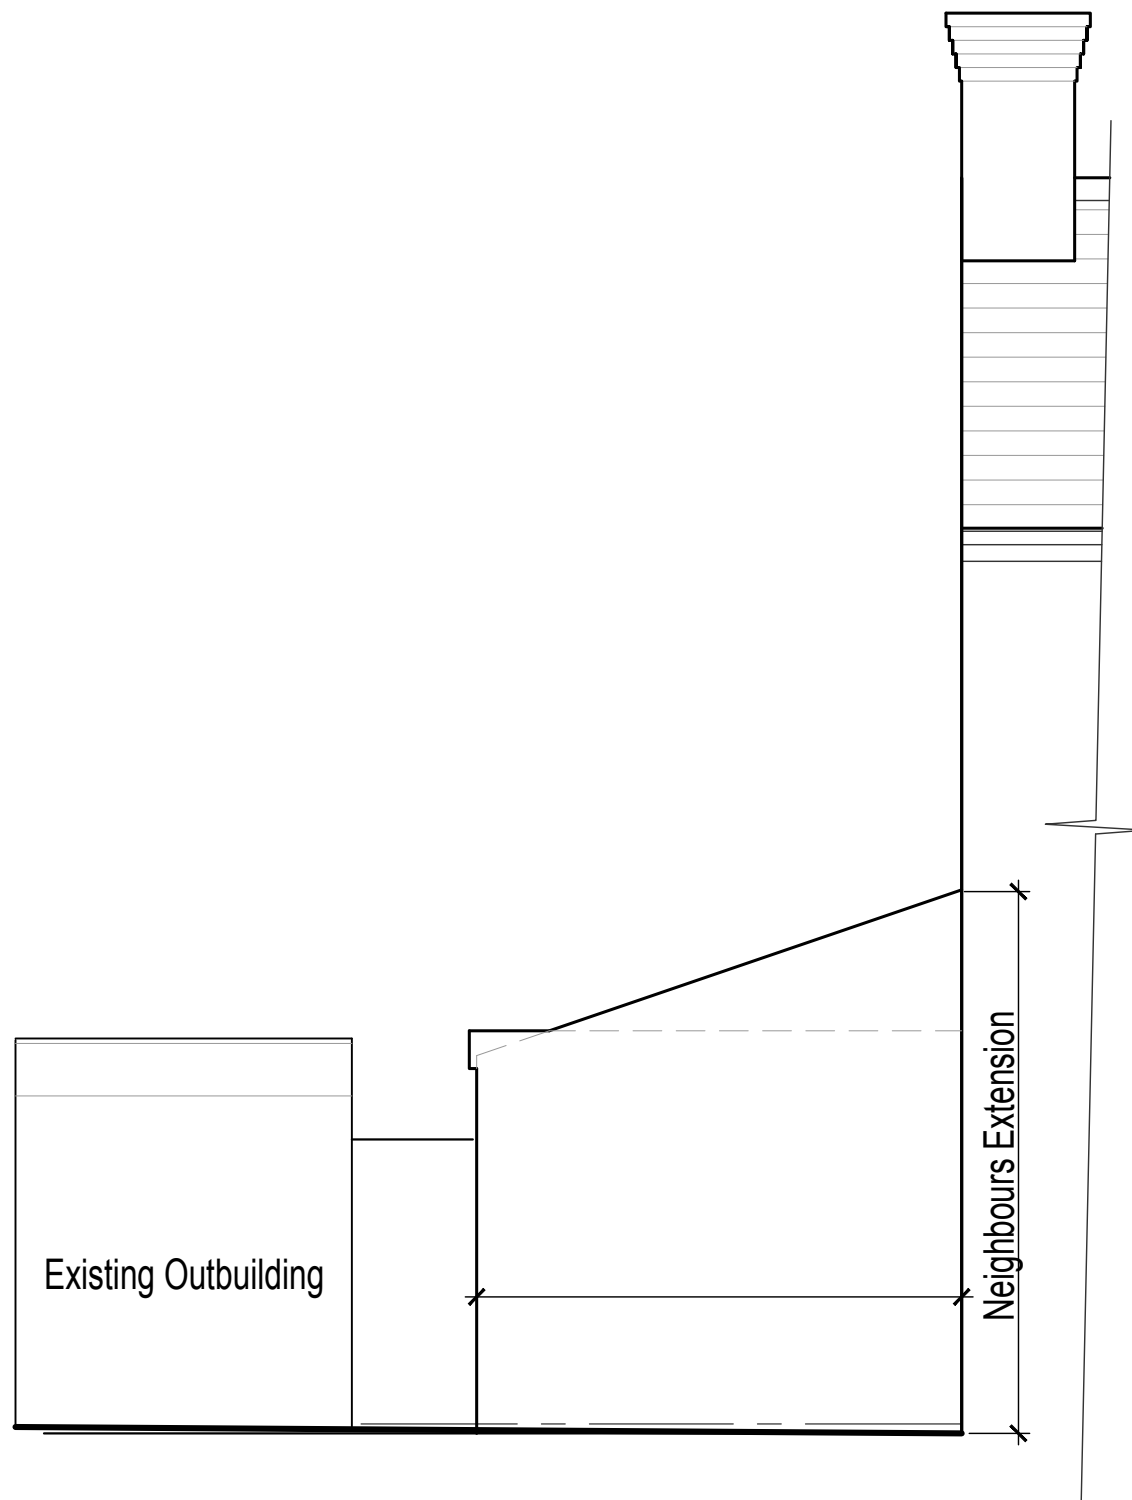

Existing Side Elevation from Neighbours (South Facing)
1:50 Scale

Client
Lisa Taylor

Job Title
**95 King Street
Whalley
BB7 9SW**

Drawing Title
**Existing Floor Plans, Elevations and
Location Plan**

Scale
Various @ A1

Date
Feb 2023

Drawn
Craig Harrison

spa ARCHITECTS

SUNDERLAND PEACOCK
SUNDERLAND PEACOCK & ASSOCIATES LTD.
HAZELMERE, PIMLICO ROAD, CLITHEROE
LANCASHIRE, BB7 2AG
T: 01200 423718 F: 01200 427328
E: info@sunderlandpeacock.com
www.sunderlandpeacock.com

6842-001 REV