



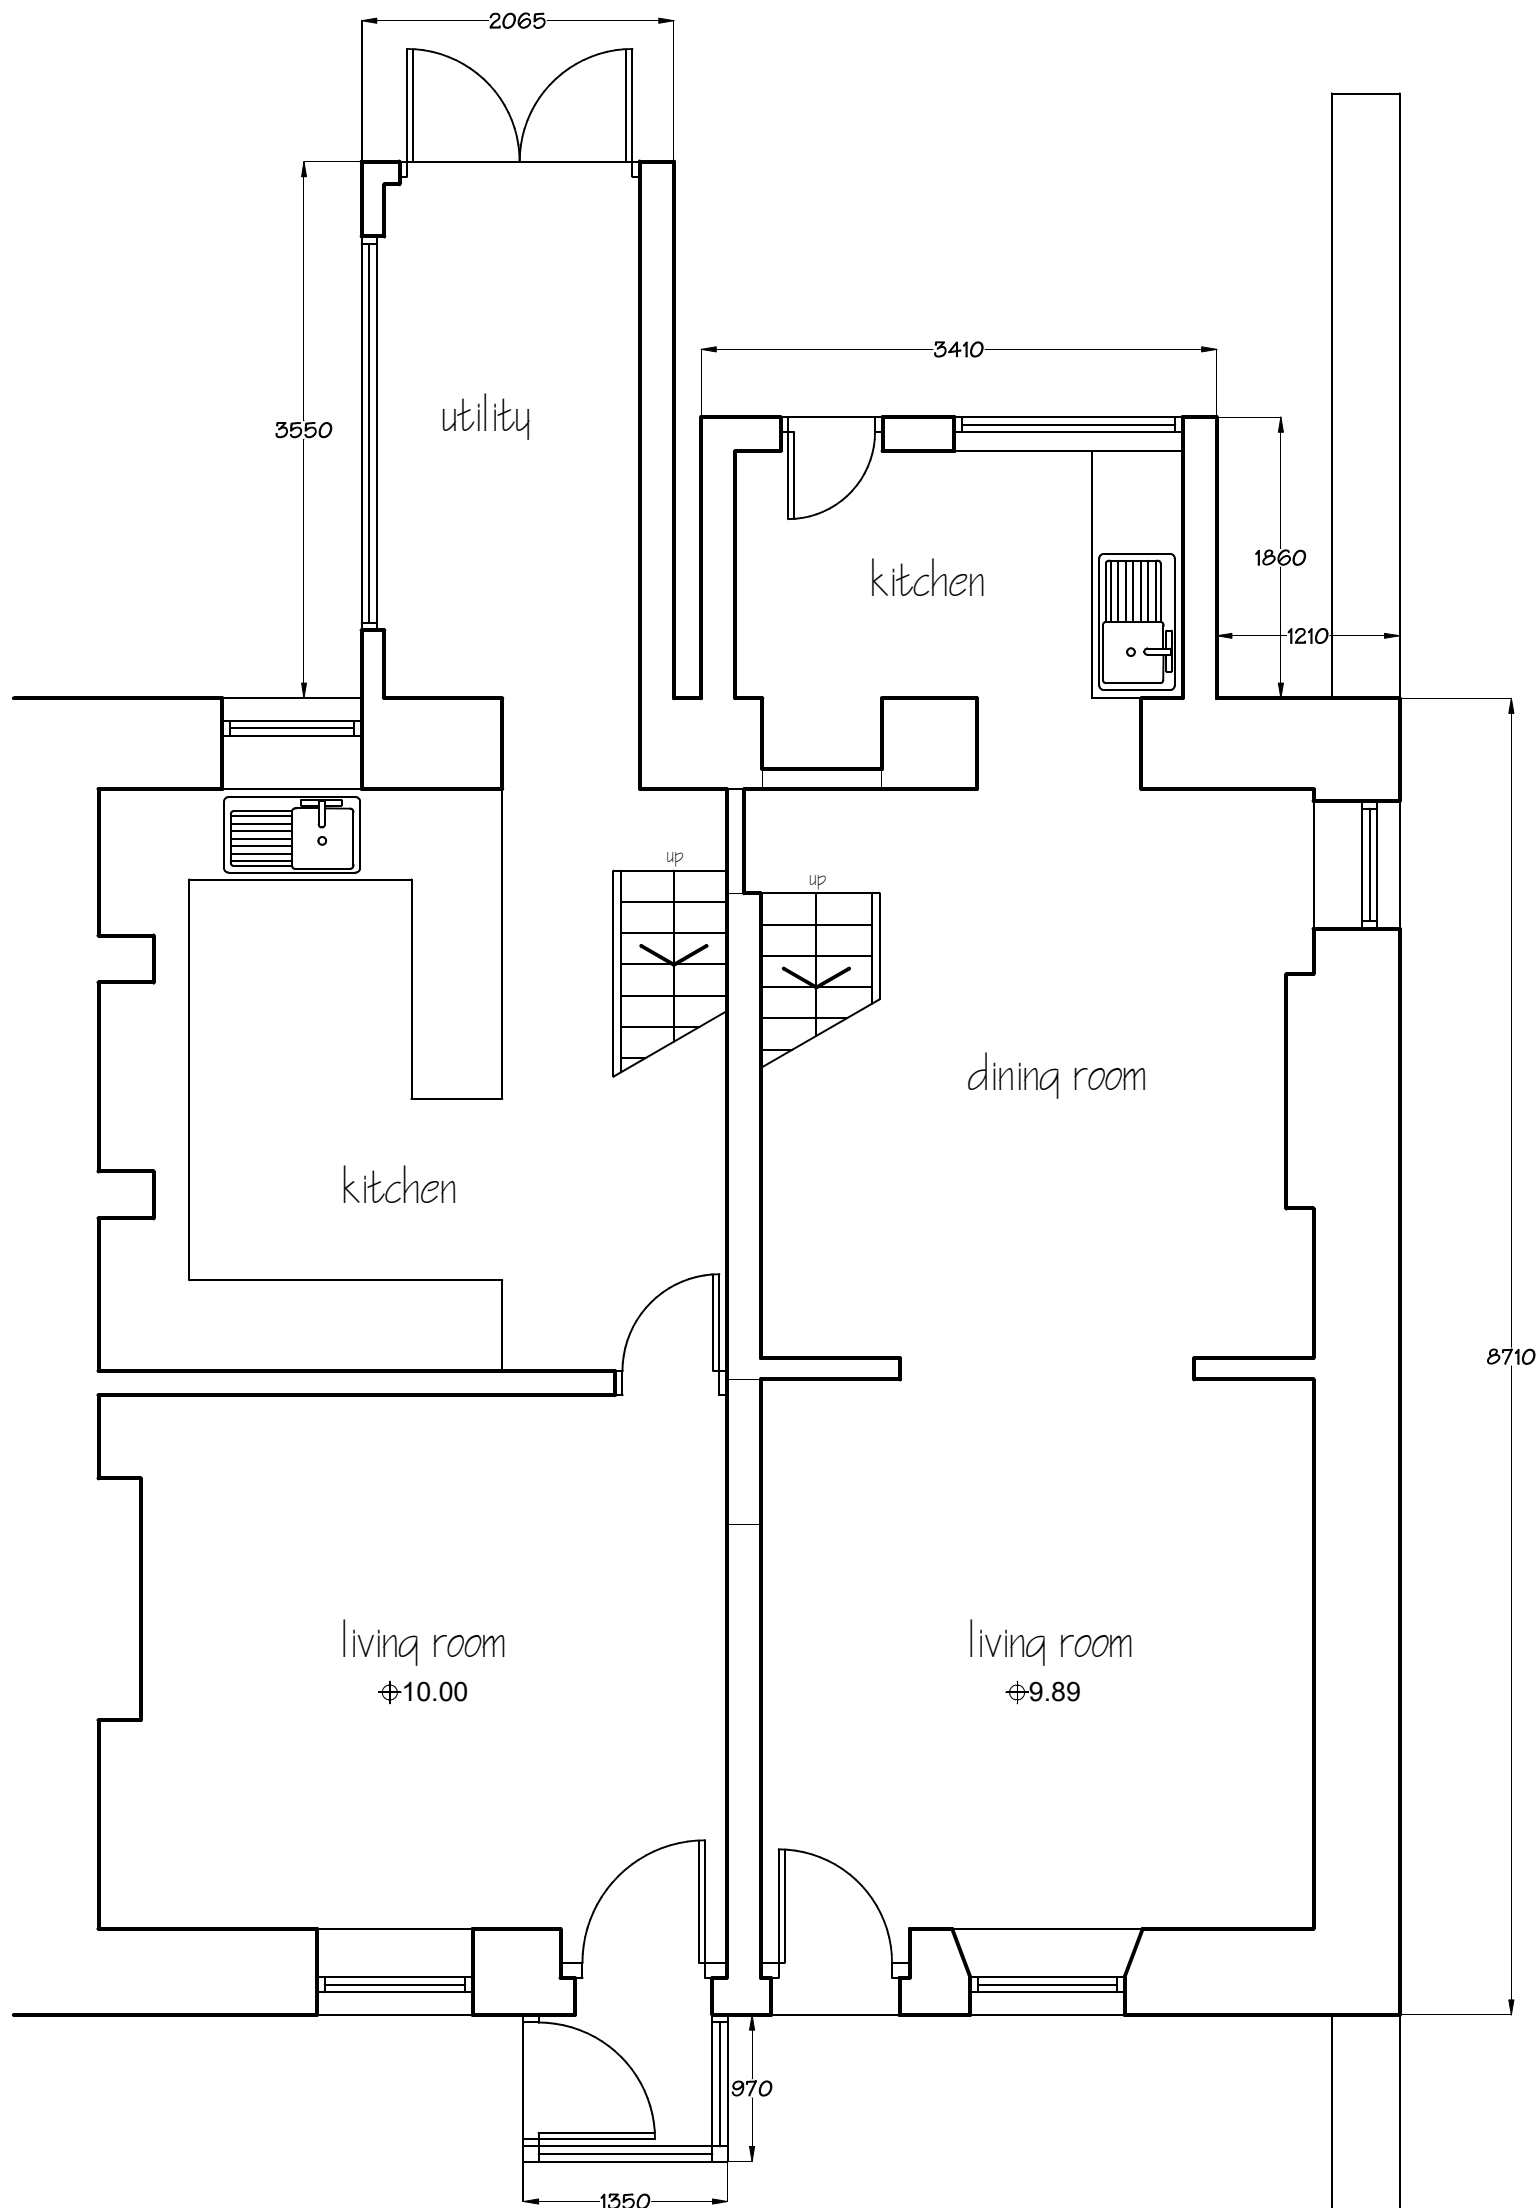

PLANNING ISSUE

PD Construction Consultants
 7 Beech Street, Clitheroe, Lancs
 BB7 2LL
 tel: 07976 771297
 email: pdcc@hotmail.co.uk

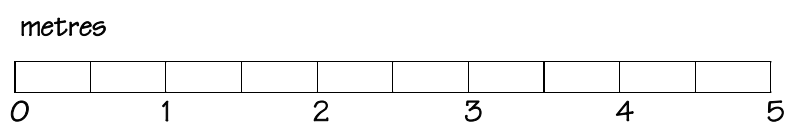

Client: Paul Rosthorn		
Project: Proposed Alterations 3 & 5 Highfield Road Clitheroe		
Dwg title: Existing Ground Floor Plan		
Scale @ A5: 1:50	Date: 16.08.23	Drawn by: PD
Drawing no. 1488 - 01	Rev. -	