



**PROJECT:** SP/160  
**NOVA, PRIMROSE  
ROAD, CLITHEROE,  
BB7 1BS**  
**CLIENT:** MR & MRS STEPHENSON

**DOCUMENT DATE:**  
01/08/2023

**DOCUMENT STAGE:**  
PLANNING

**DRAWN BY:** RH  
**CHECKED BY:** RH

REV.	DATE	REMARK


PROPOSED ELEVATIONS

**A2.2**  
Sheet size **A1**

ELEVATION KEY	
NUMBER	ELEMENT
1	VERTICAL TIMBER CLADDING
2	SLIMLINE GLAZING
3	TIMBER STEPS
4	WATER FEATURE
5	RENDER FINISH
6	ROOFLIGHT
7	CARPORT
8	TIMBER SCREENING
9	SOLAR PANELS



**1** PROPOSED NORTH EAST ELEVATION  
1 : 100

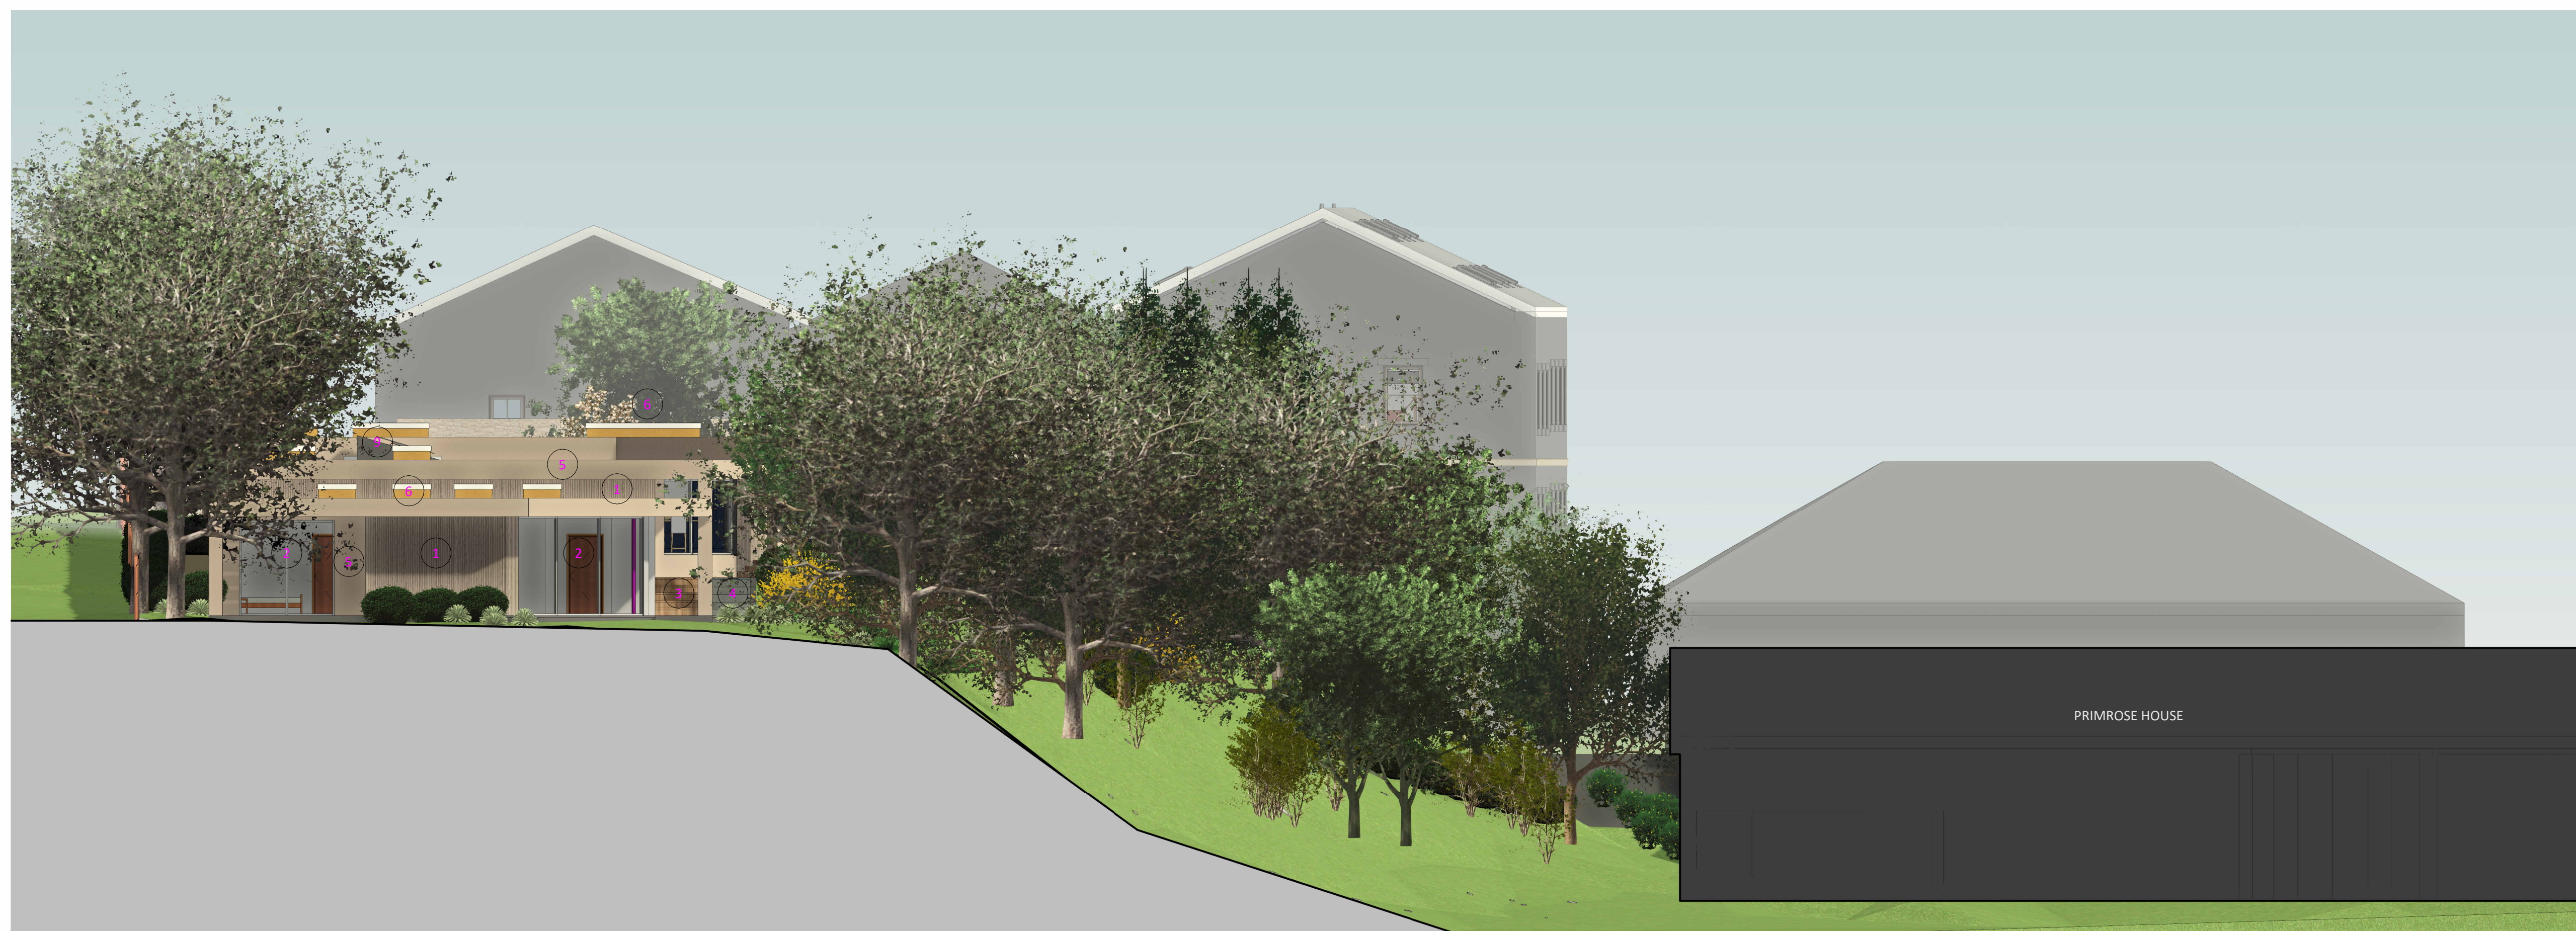

**2** PROPOSED SOUTH WEST ELEVATION  
1 : 100