


ELEVATION KEY	
NUMBER	ELEMENT
1	VERTICAL TIMBER CLADDING
2	SLIMLINE GLAZING
3	TIMBER STEPS
4	WATER FEATURE
5	RENDER FINISH
6	ROOFLIGHT
7	CARPORT
8	TIMBER SCREENING
9	SOLAR PANELS

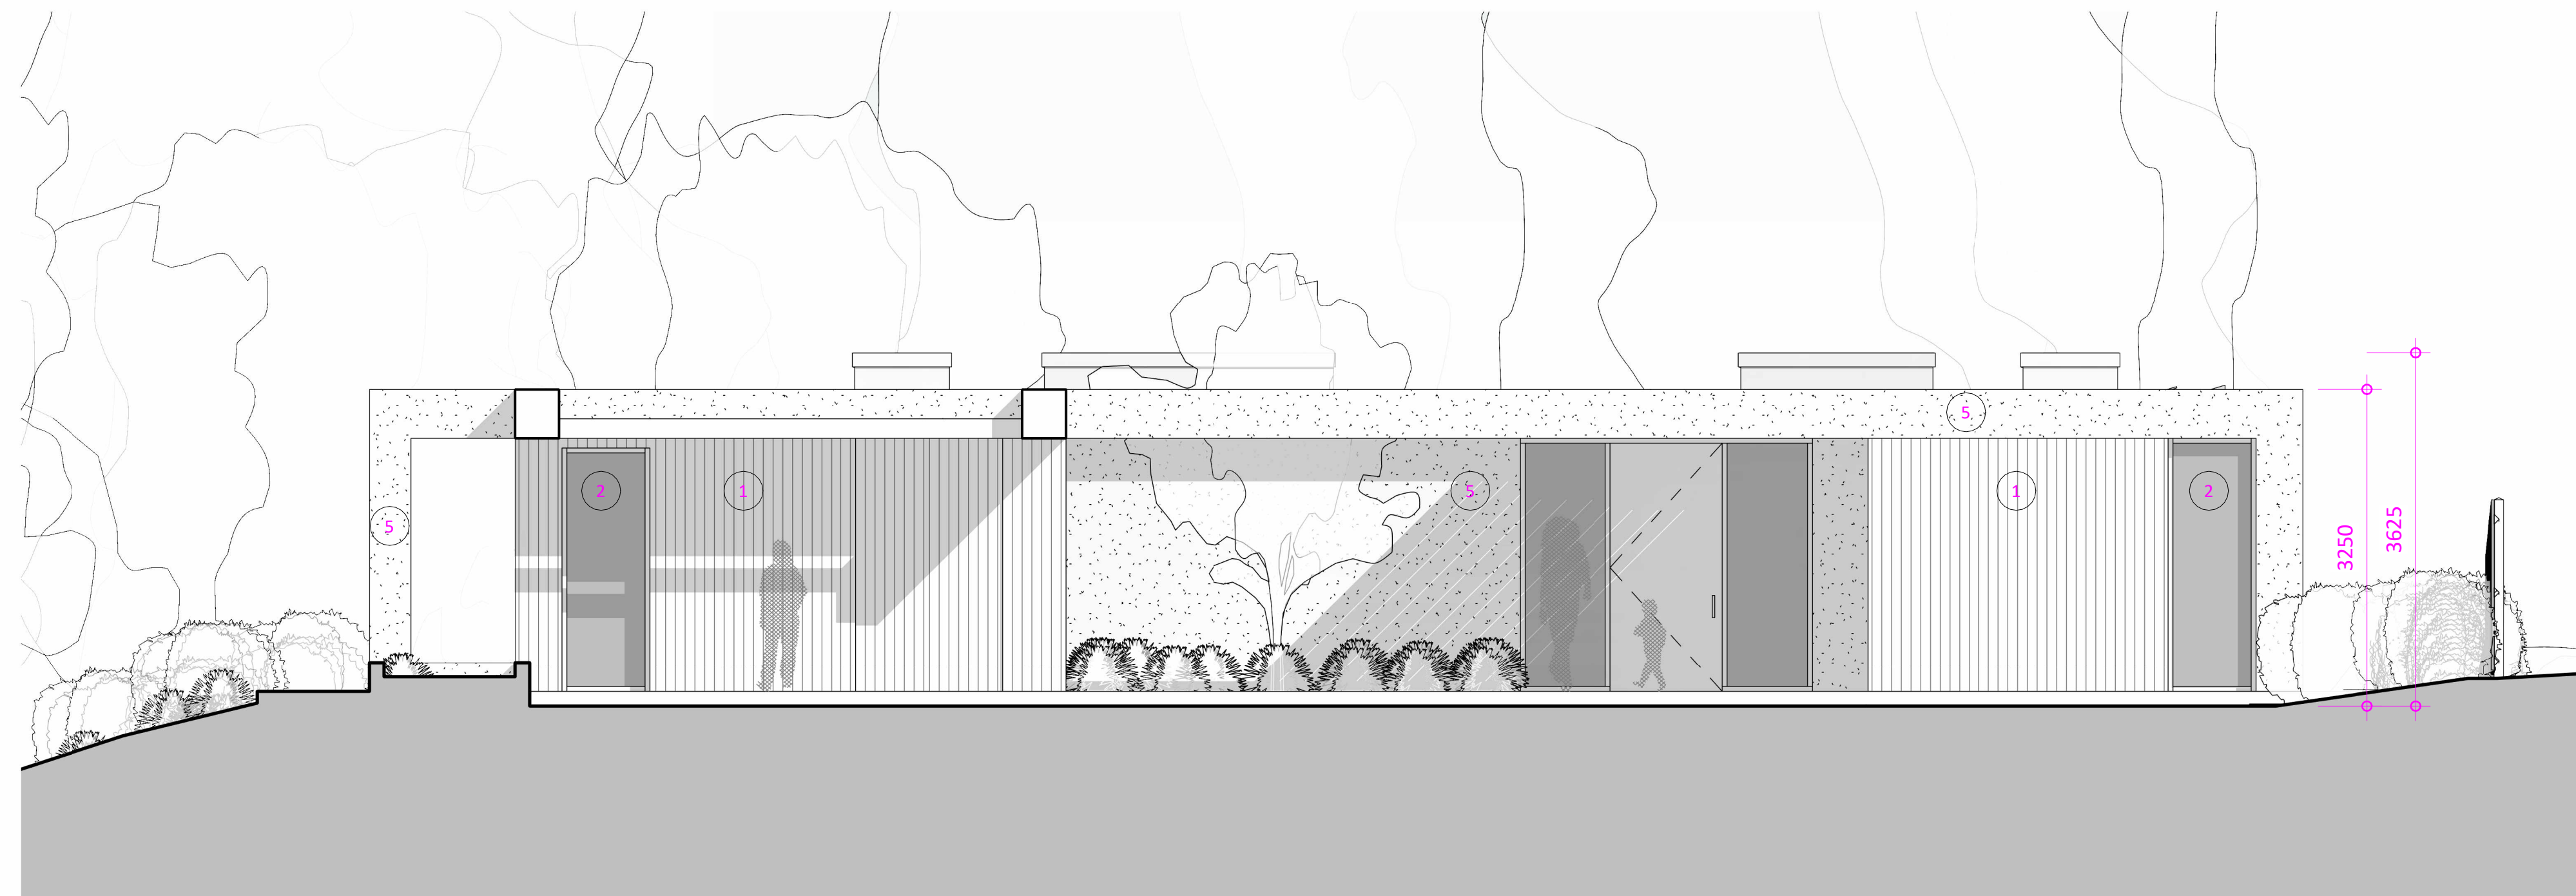

1 PROPOSED NORTH EAST ELEVATION - TECH
1 : 50



2 PROPOSED SOUTH WEST ELEVATION - TECH
1 : 50

PROJECT: SP/160
**NOVA, PRIMROSE
ROAD, CLITHEROE,
BB7 1BS**
CLIENT: MR & MRS STEPHENSON

DOCUMENT DATE:
01/08/2023

DOCUMENT STAGE:
PLANNING

DRAWN BY: RH

CHECKED BY: RH

REV.	DATE	REMARK

**PROPOSED ELEVATIONS
- TECHNICAL**

A2.4
Sheet size **A1**