



ELEVATION KEY

NUMBER	ELEMENT
1	VERTICAL TIMBER CLADDING
2	SLIMLINE GLAZING
3	TIMBER STEPS
4	WATER FEATURE
5	RENDER FINISH
6	ROOFLIGHT
7	CARPORT
8	TIMBER SCREENING
9	SOLAR PANELS

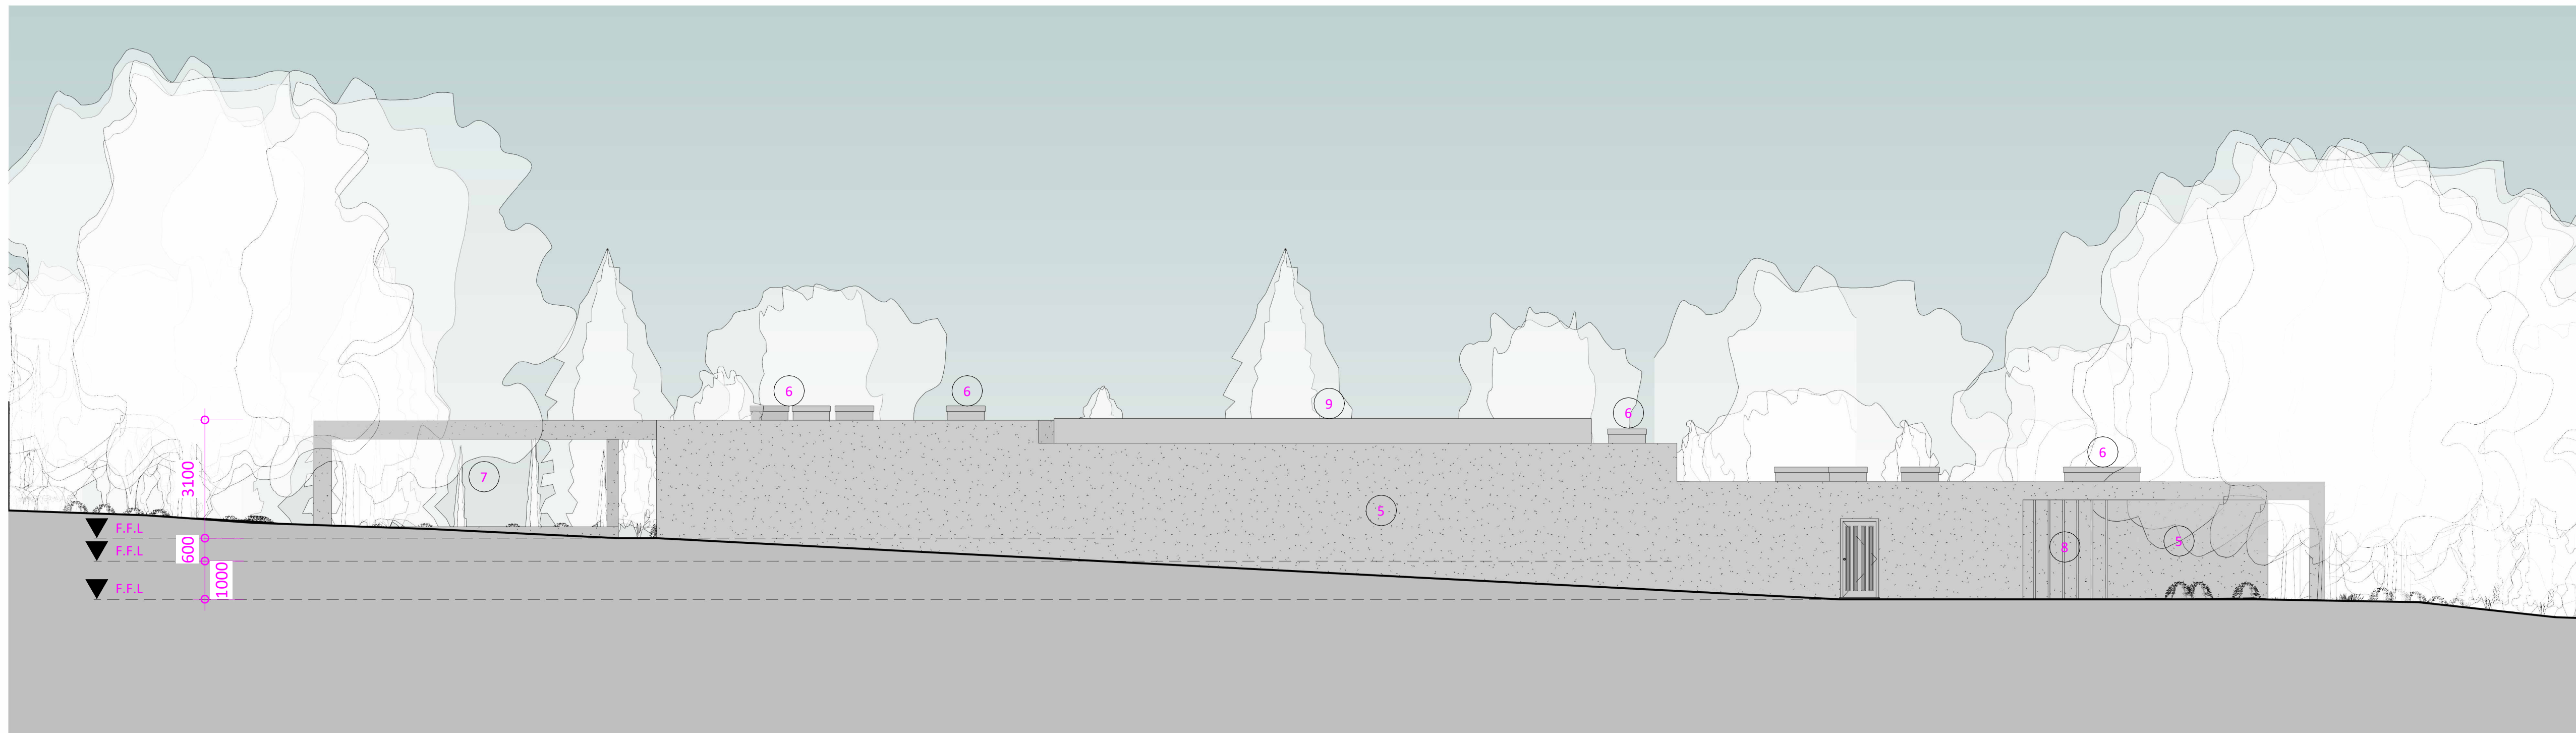

1 PROPOSED NORTH WEST ELEVATION - TECH
1:100

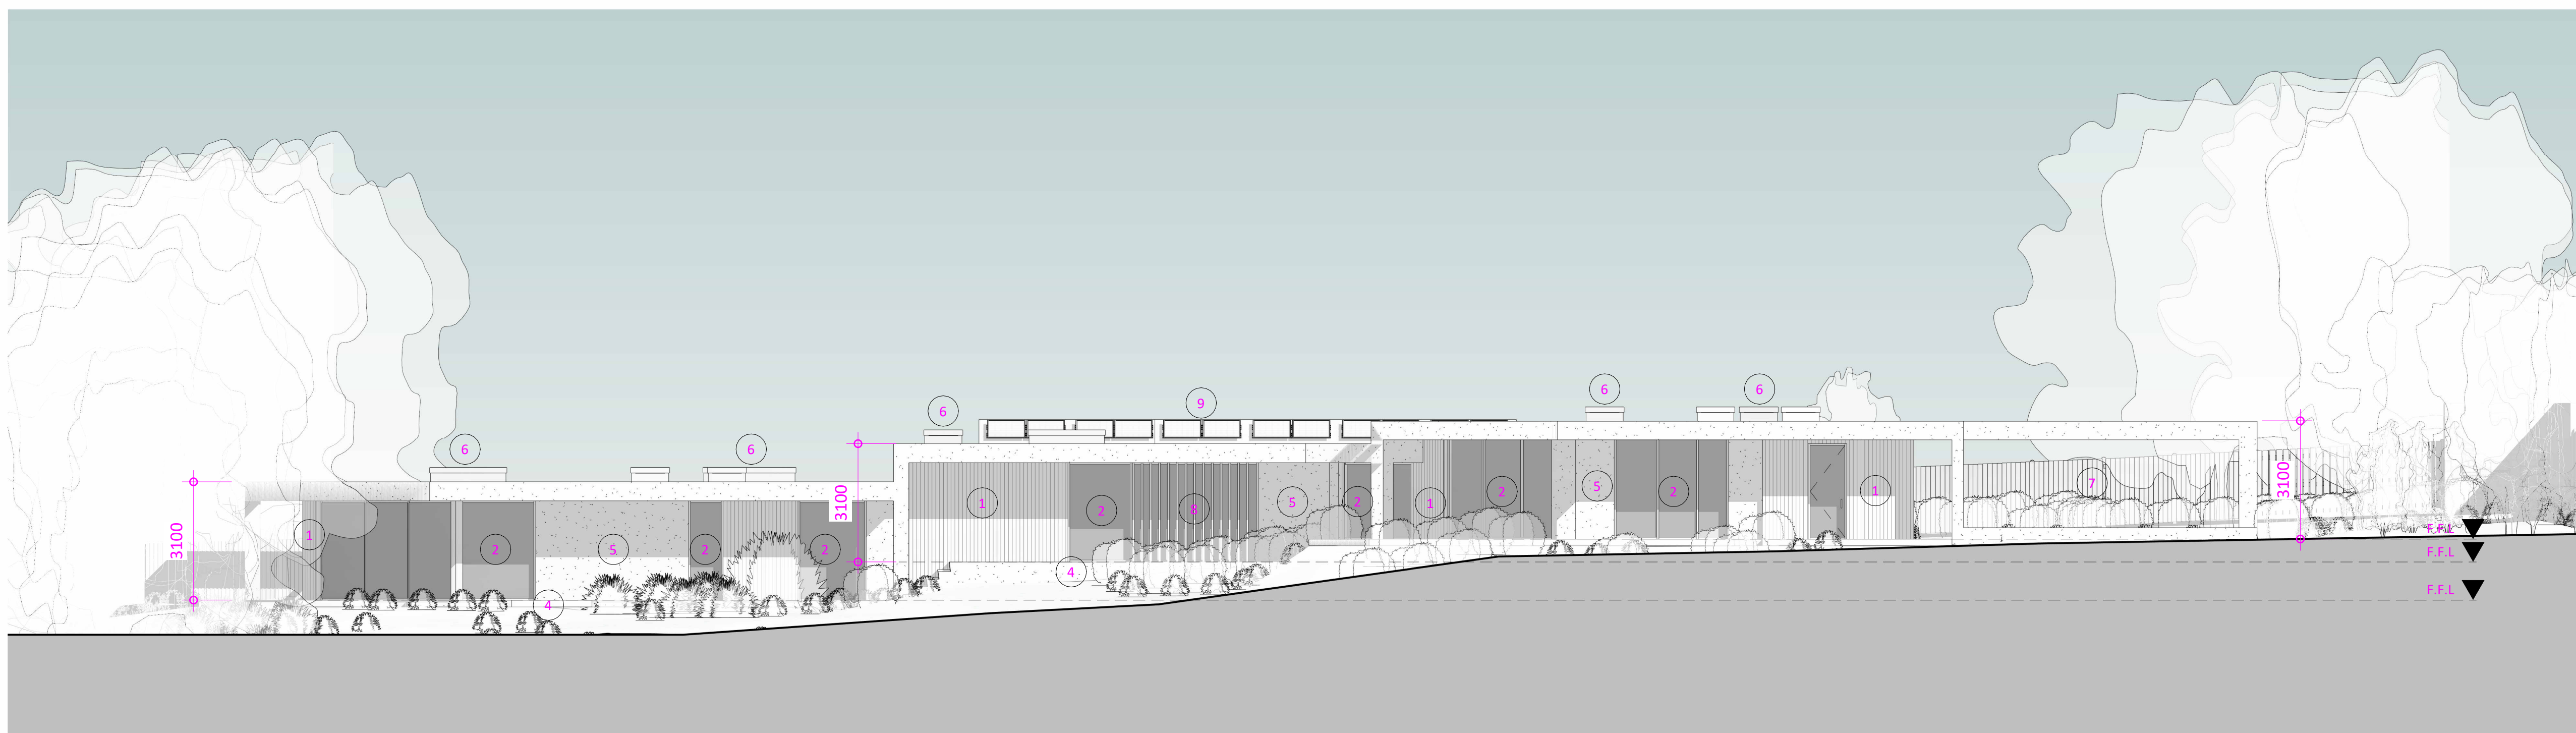

2 PROPOSED SOUTH EAST ELEVATION - TECH
1:100

PROJECT: SP/160
NOVA, PRIMROSE ROAD, CLITHEROE, BB7 1BS

CLIENT: MR & MRS STEPHENSON

DOCUMENT DATE:
01/08/2023

DOCUMENT STAGE:
PLANNING

DRAWN BY: RH

CHECKED BY: RH

REV.	DATE	REMARK

PROPOSED ELEVATIONS
- TECHNICAL

A2.5

Sheet size

A1