


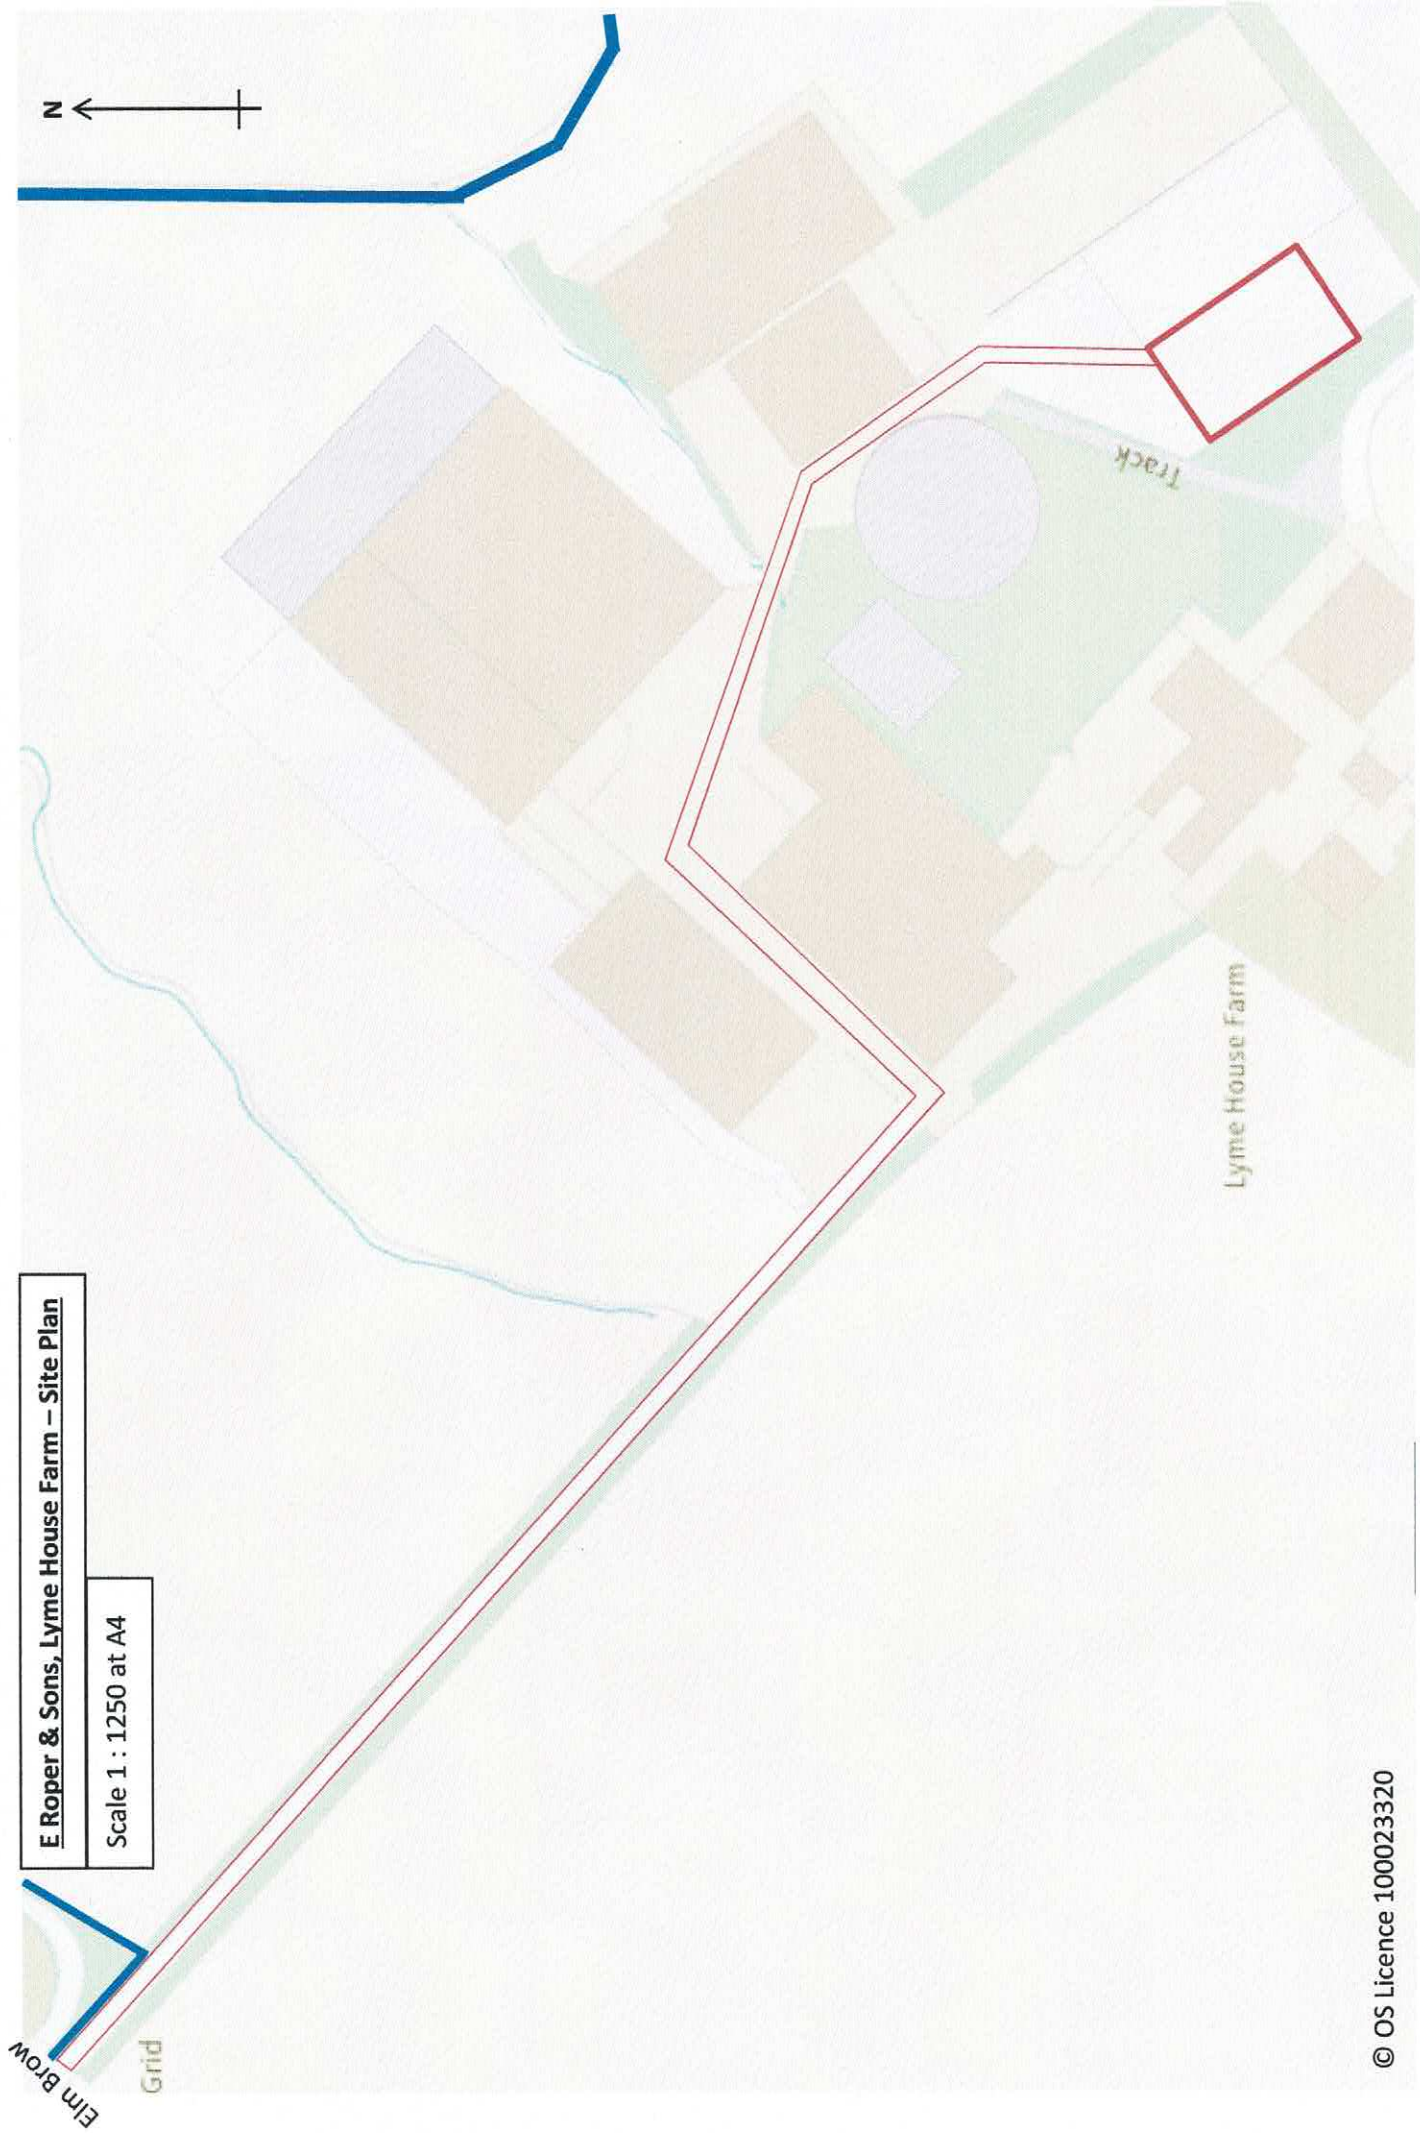

E Roper & Sons, Lyme House Farm – Site Plan

Scale 1 : 1250 at A4