




Roof Plan:

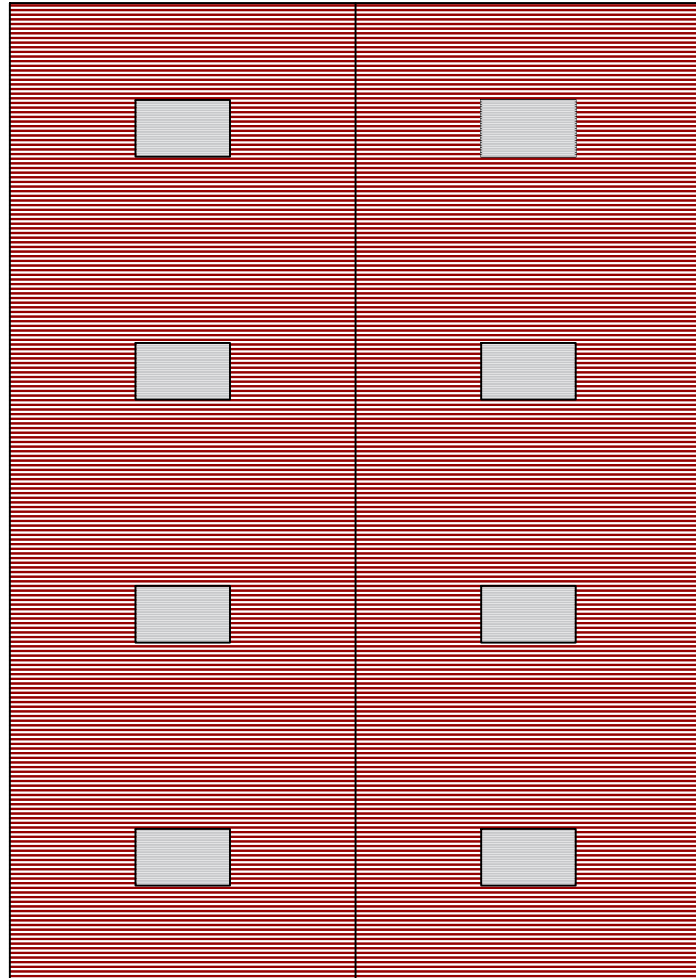

Floor Plan:

 

WBW Surveyors Ltd T: 01756 692900
Skipton Auction Mart F: 01756 692901
Gargrave Road E: info@wbwsurveyors.co.uk
Skipton, BD23 1UD

 

Dwg No.: OT146-5

Revision:

Client: A & J Coupland

Address: Bridge End Farm, Wood House Lane, Slaidburn, BB7 3AH

Project: Agricultural Building

Title: Roof and Floor Plan

Date: 02 August 2023

Drawn by: O Turvill



Scale 1:200
Sheet Size A4