



Proposed Floor Plan

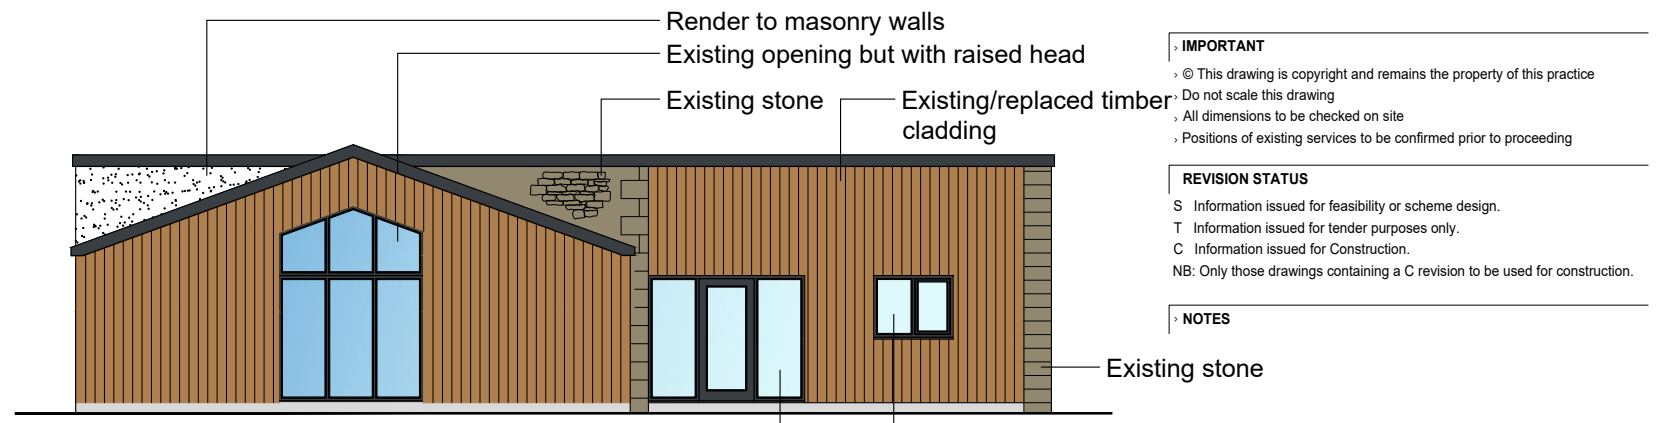


Proposed South East Elevation

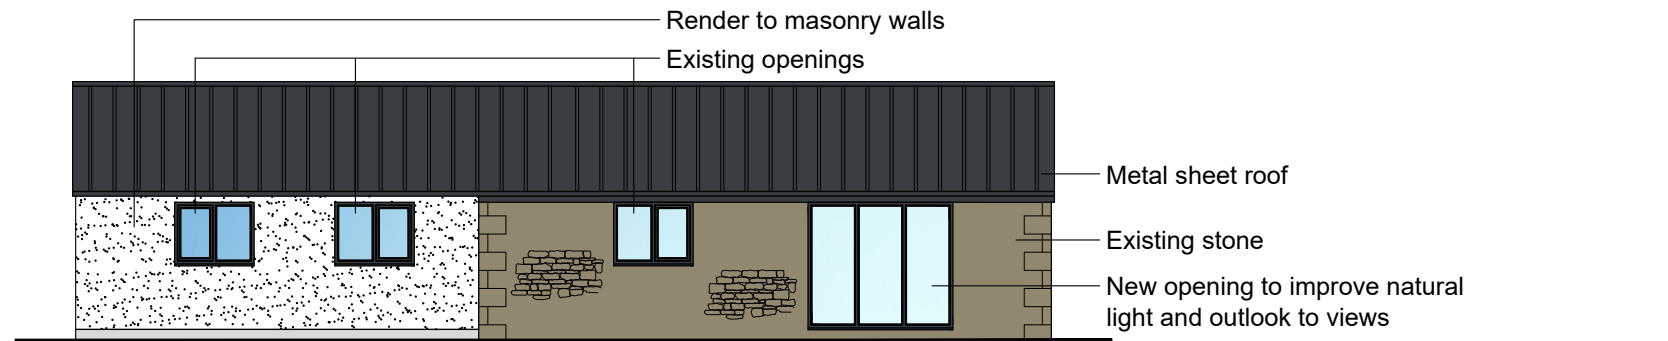

Proposed North West Elevation



Proposed South West Elevation

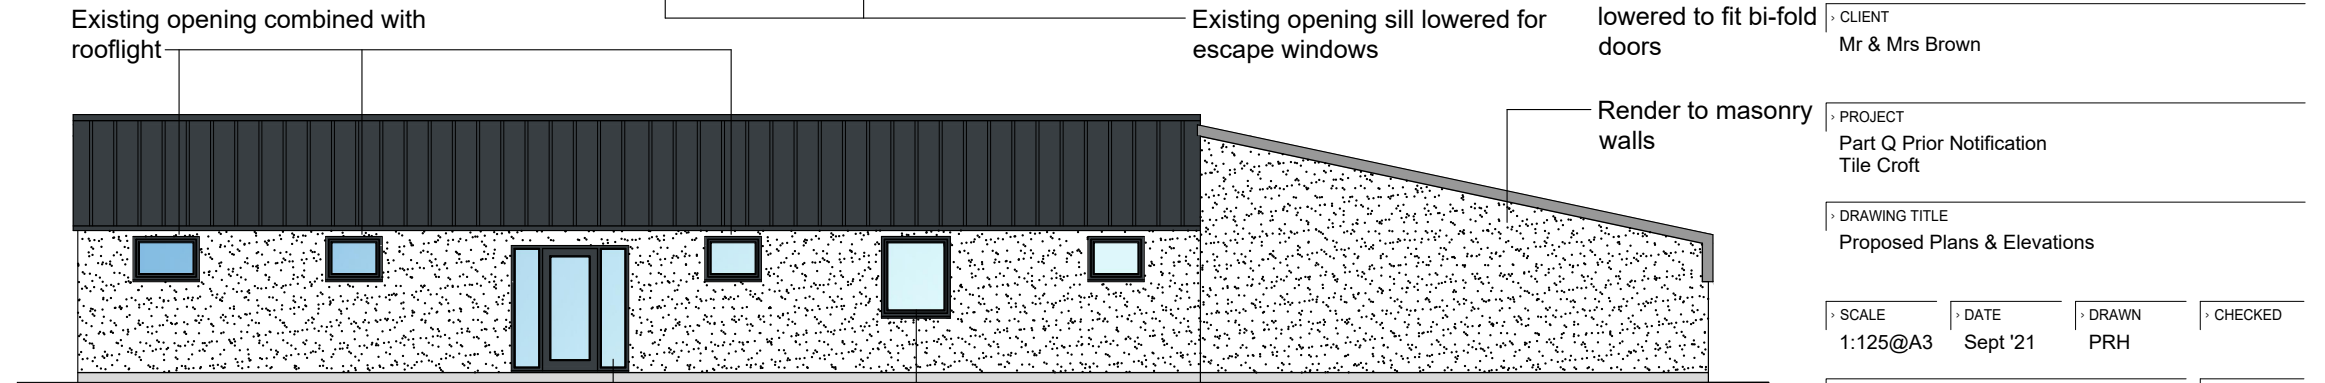

Proposed North East Elevation

**IMPORTANT**

- © This drawing is copyright and remains the property of this practice
- Do not scale this drawing
- All dimensions to be checked on site
- Positions of existing services to be confirmed prior to proceeding

**REVISION STATUS**

S Information issued for feasibility or scheme design.  
 T Information issued for tender purposes only.  
 C Information issued for Construction.  
 NB: Only those drawings containing a C revision to be used for construction.

**NOTES**

REVISION	DATE	DESCRIPTION
S2	14.07.23	Alterations for new owners
S1	27.07.22	Openings amended and materials updated

**CLIENT**  
Mr & Mrs Brown

**PROJECT**  
Part Q Prior Notification  
Tile Croft

**DRAWING TITLE**  
Proposed Plans & Elevations

**SCALE** 1:125@A3  
**DATE** Sept '21  
**DRAWN** PRH  
**CHECKED**

**DRG NO.** EAD\_152\_03  
**REVISION** S2

**Evolve Architectural Design Ltd**  
 2 St Matthews School House  
 Stanhill Lane  
 Oswaldtwistle  
 Accrington  
 Lancashire BB5 4PZ  
 T 01254 469702  
 M 07957 592102  
 E paul@evolvead.co.uk  
 www.evolvead.co.uk