


Existing Site Plan

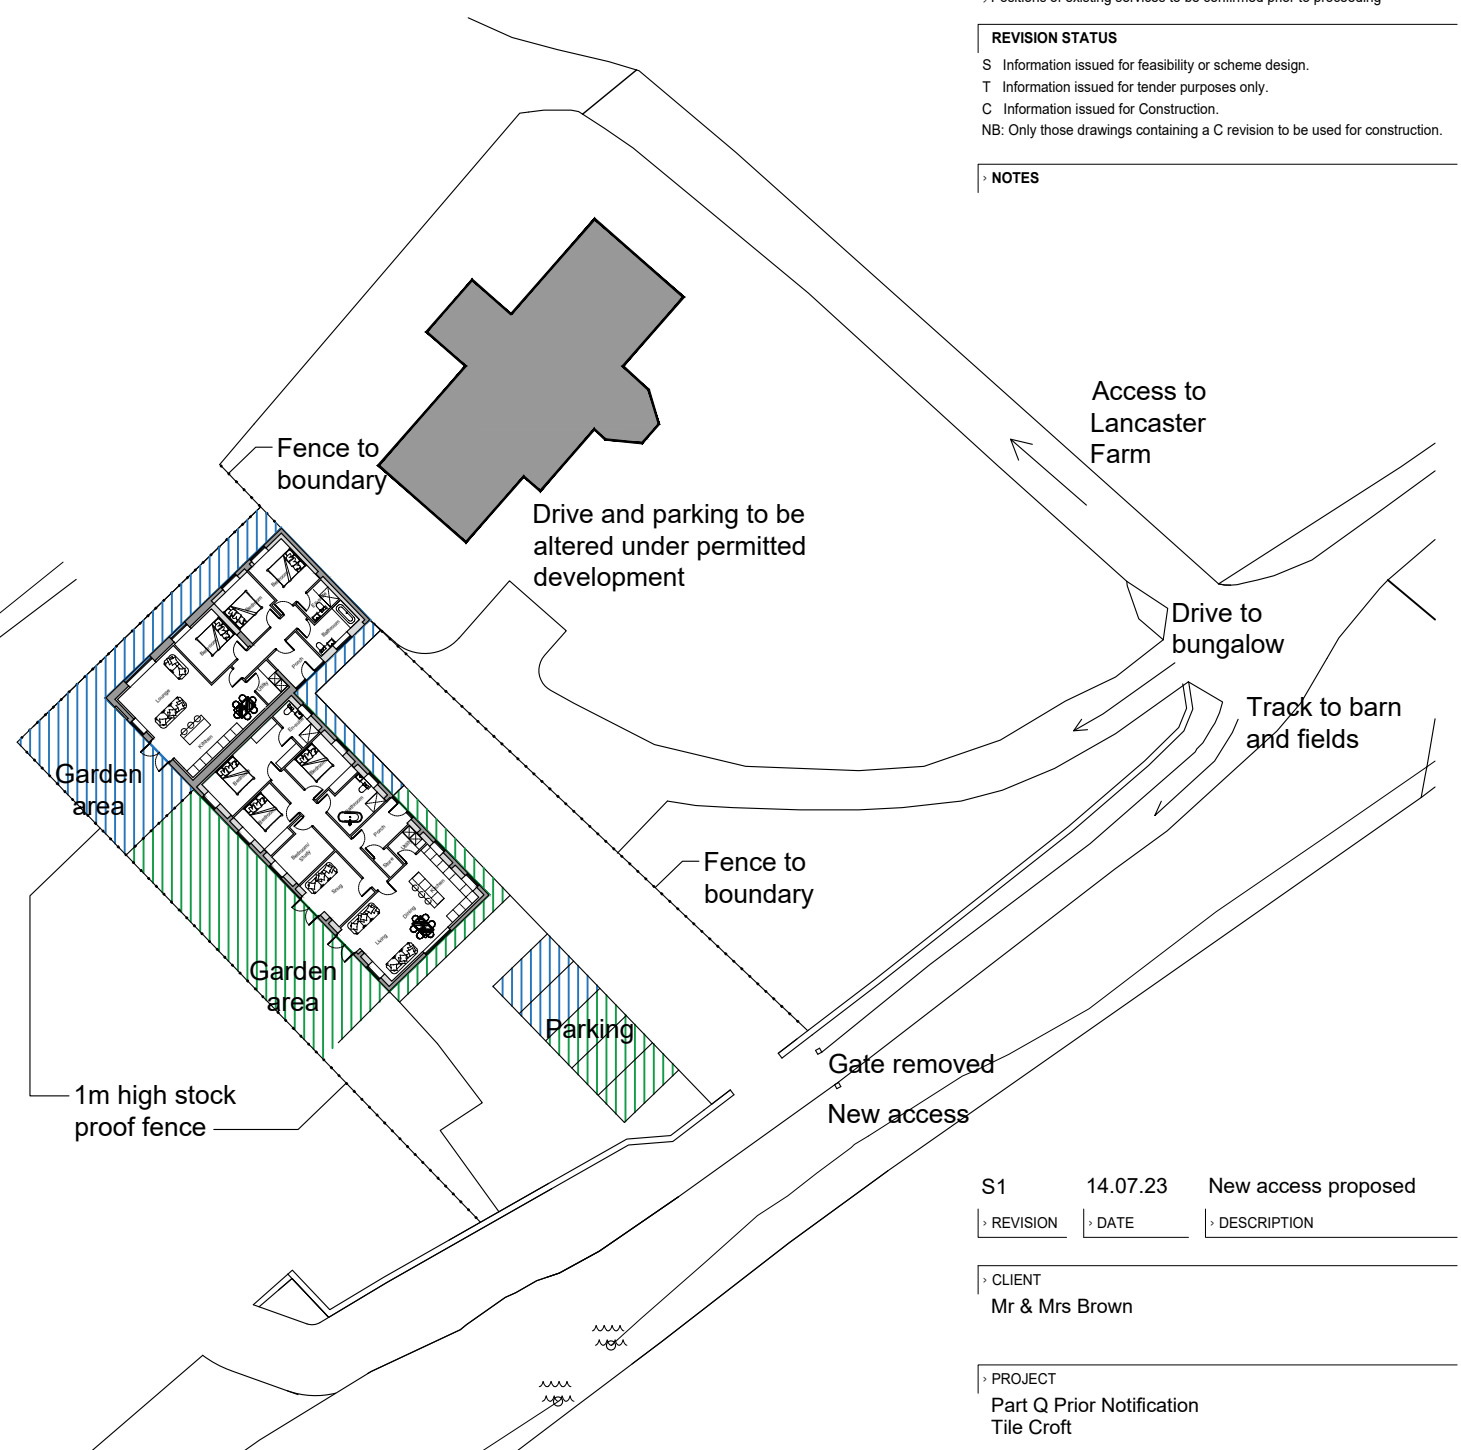

Proposed Site Plan

IMPORTANT

- © This drawing is copyright and remains the property of this practice
- Do not scale this drawing
- All dimensions to be checked on site
- Positions of existing services to be confirmed prior to proceeding

REVISION STATUS

S Information issued for feasibility or scheme design.
 T Information issued for tender purposes only.
 C Information issued for Construction.
 NB: Only those drawings containing a C revision to be used for construction.

NOTES

REVISION	DATE	DESCRIPTION
S1	14.07.23	New access proposed

CLIENT
Mr & Mrs Brown

PROJECT
Part Q Prior Notification
Tile Croft

DRAWING TITLE
Existing & Proposed Site Plans

SCALE	DATE	DRAWN	CHECKED
1:500@A3	Sept '21	PRH	

DRG NO.	REVISION
EAD_152_04	S1

Evolve Architectural Design Ltd
 2 St Matthews School House
 Stanhill Lane
 Oswaldtwistle
 Accrington
 Lancashire BB5 4PZ
 T 01254 469702
 M 07957 592102
 E paul@evolvead.co.uk
 www.evolvead.co.uk