



NOTES  
 THIS DRAWING IS TO BE READ IN CONJUNCTION WITH ALL OTHER DRAWINGS FOR THIS PROJECT.  
 ALL WORK AND MATERIALS ARE TO BE CHECKED ON SITE BY THE CONTRACTOR, PRIOR TO  
 PLACING, LAYING OR CONCRETING ANY OF THE STRUCTURE WORK.  
 ALL DIMENSIONS ARE IN METERS UNLESS STATED OTHERWISE.  
 AND ARE TO BE EXERCISED TO THE DIMENSIONS SHOWN ON THE PLAN AND THAT FOUND ON

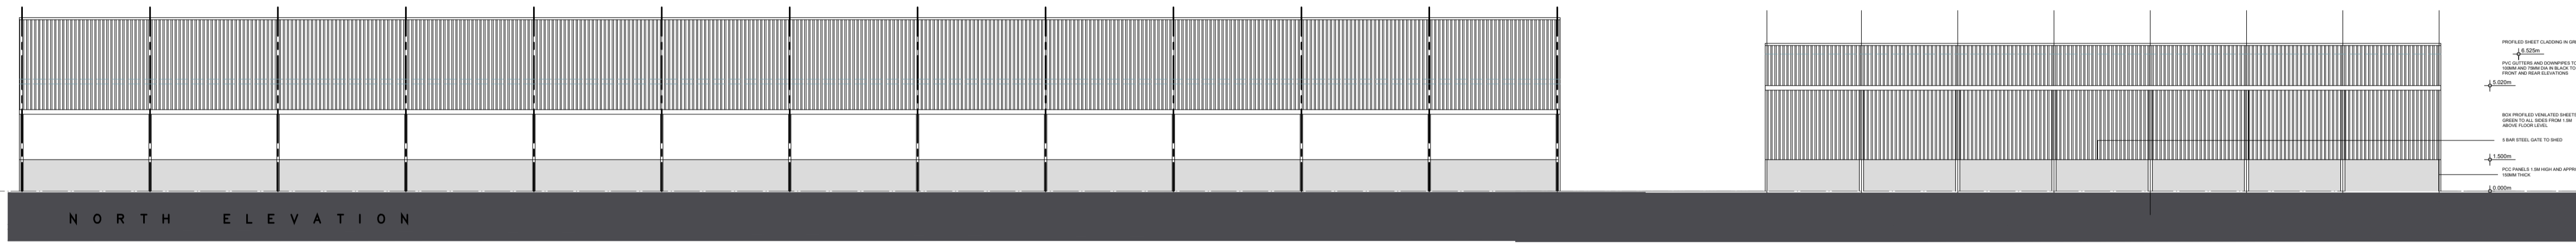

PROPOSED WEST ELEVATION SHED  
 1:200  
 1:100  
 1:50  
 1:20  
 1:10  
 1:5  
 1:2  
 1:1

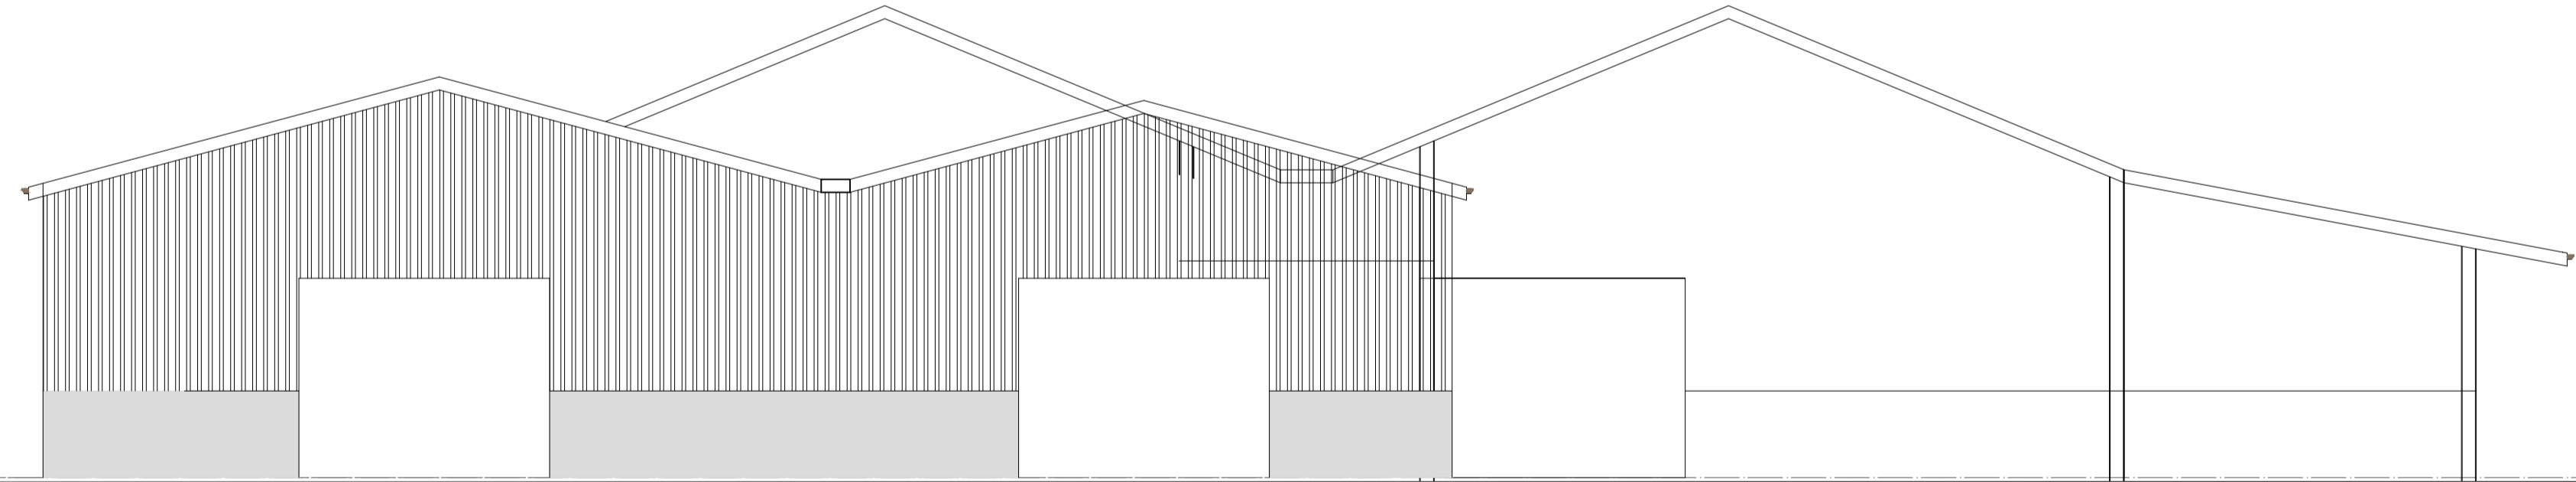

WEST ELEVATION

Rev.	Date	Description
<b>A.L.H. Design Services</b> Barley Cottage, Brewery Street, Longridge, Lancs PR3 3NB, Tel & Fax: (01772) 762719		

**Client**  
 Mr S Forshaw,  
 Bolton Fold Farm,  
 Alston Lane, Alston,  
 Longridge,  
 Nr Preston, Lancs, PR3 3BN

**Job/Scheme Title**  
 ERECTION OF ADDITIONAL  
 CALFING SHED

**Drawing Title**  
 PROPOSED ELEVATIONS

Job/Scheme Number	Drawing Number		
0702/93	Drawing No 16		
Scale	Date	Drawn	Checked
1:100	June23	a.t.l-h.	
1:200			