


NOTES
 THIS DRAWING IS TO BE USED IN CONNECTION WITH ALL OTHER DRAWINGS FOR THIS PROJECT.
 ALL WORK AND MATERIALS ARE TO BE CHECKED AND APPROVED BY THE CONTRACTOR, PRIOR TO
 PLACING, LOCATING OR COMMENCING ANY OF THE WORK DESCRIBED HEREIN.
 ALL DIMENSIONS ARE IN METRES UNLESS OTHERWISE STATED.
 ALL WORK TO BE EXECUTED IN ACCORDANCE WITH THE SPECIFICATIONS AND STANDARDS OF THE PLAN AND THAT FOUND ON
 THE SITE TO BE REFERRED TO, THE CONTRACT DOCUMENTS.

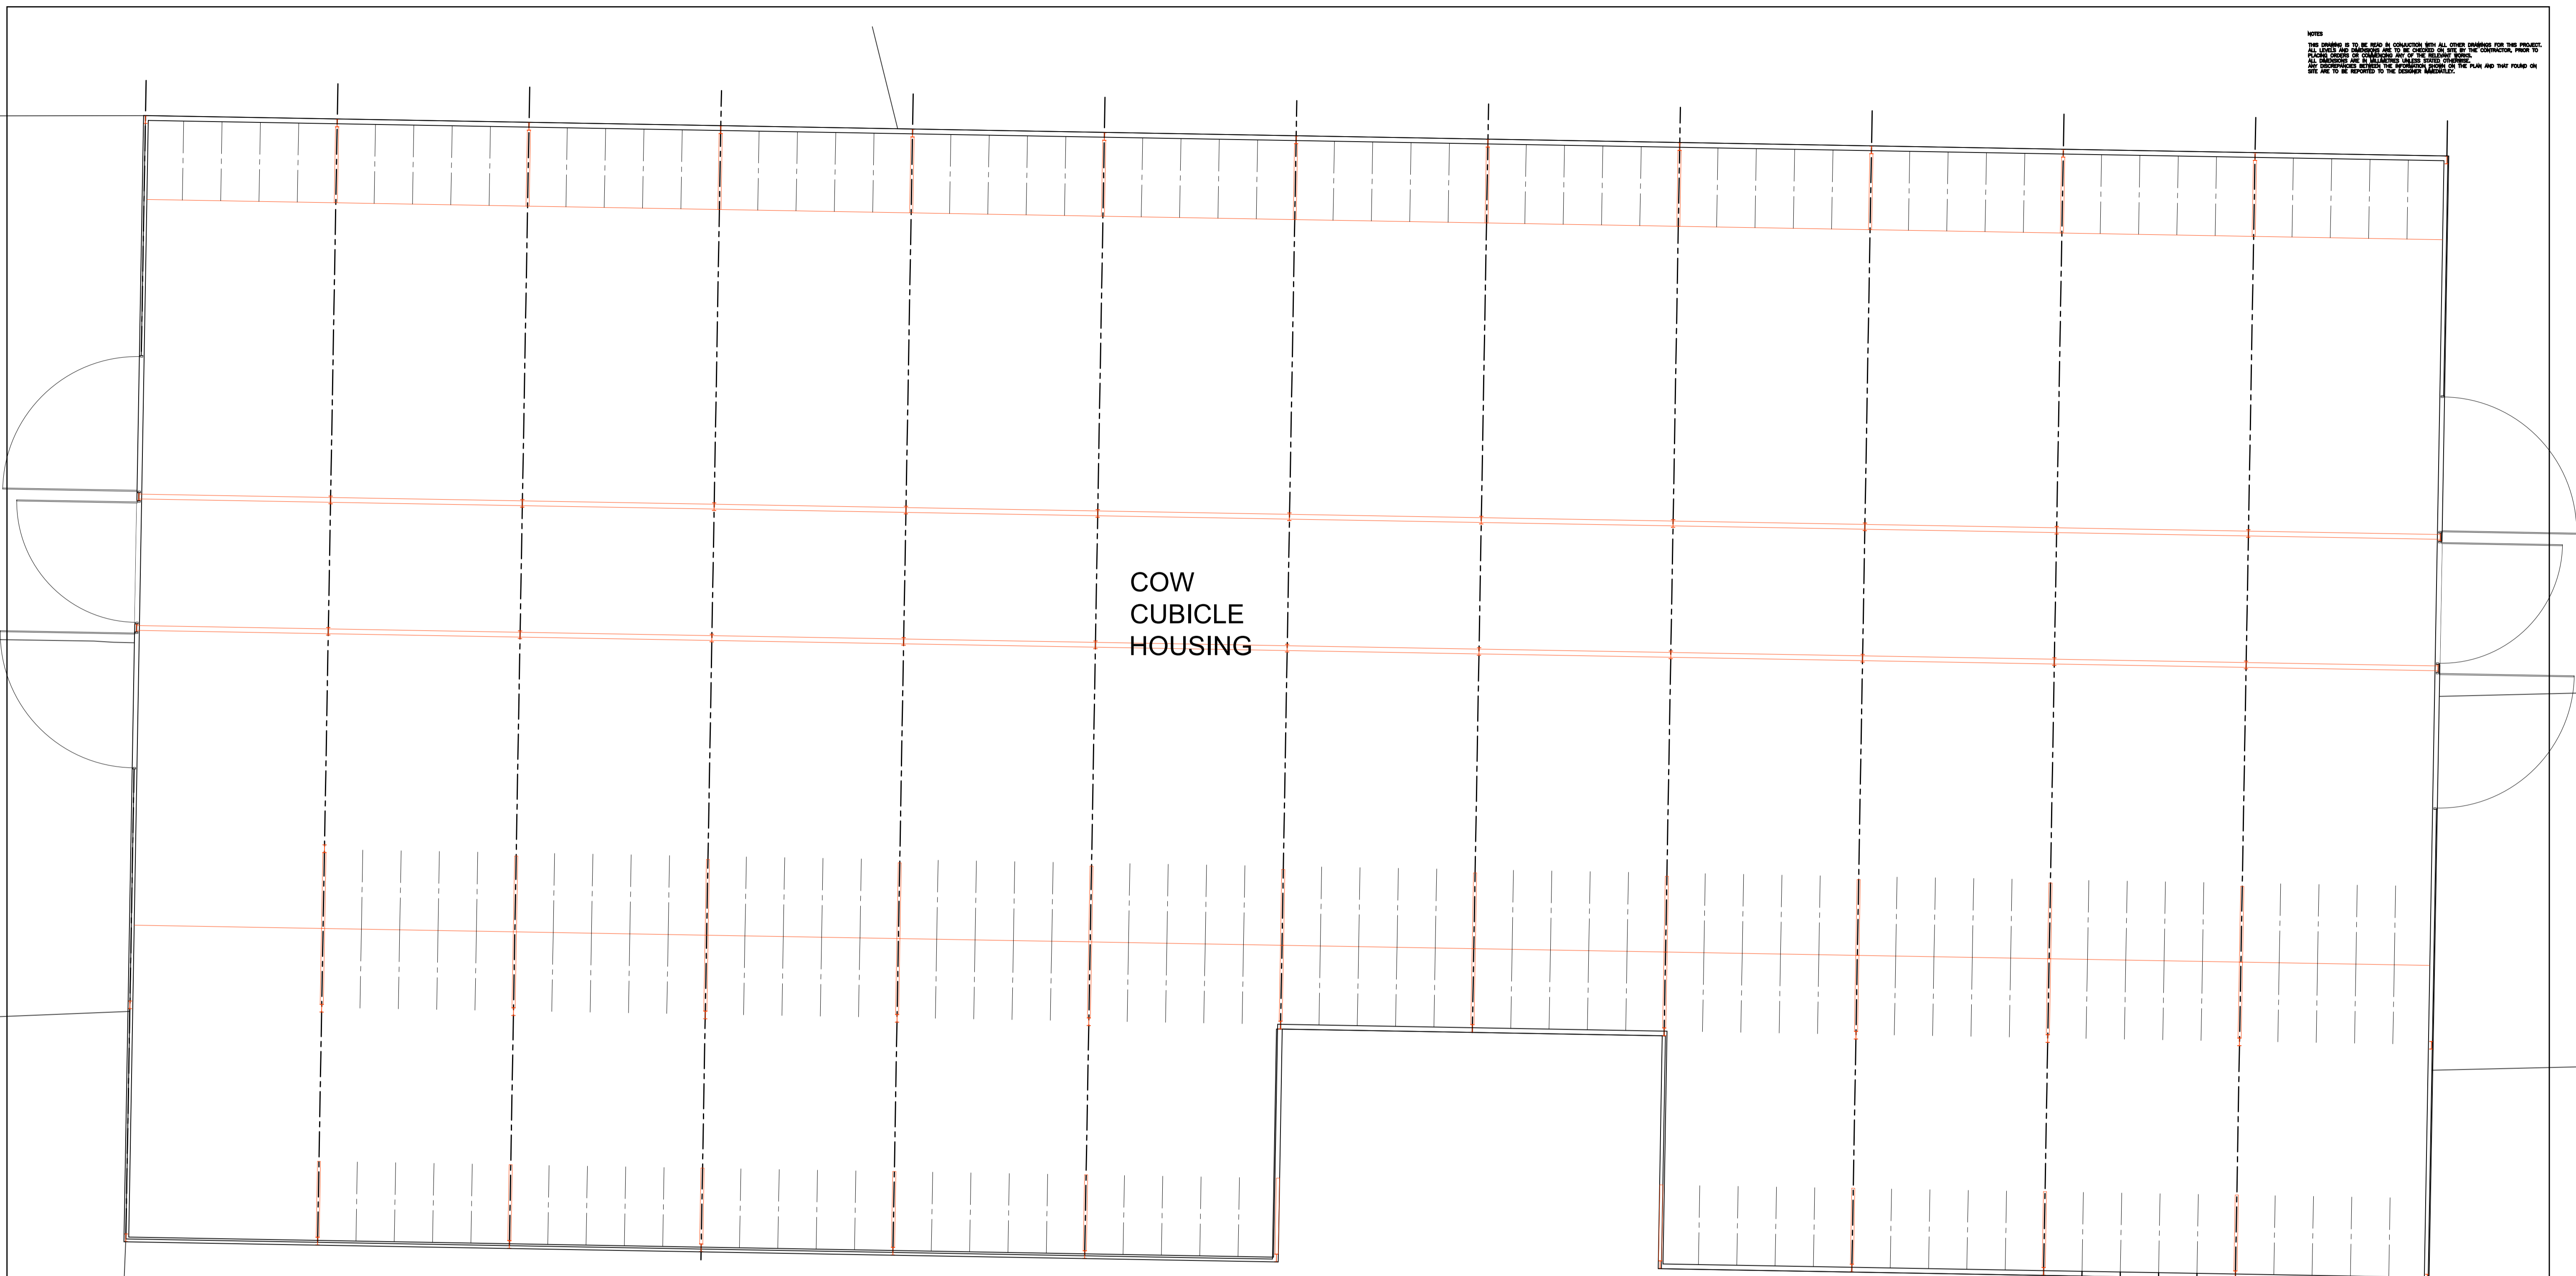

COW
 CUBICLE
 HOUSING

Floor Plan
 scale 1:100



Rev.	Date	Description

A.L.H. Design Services
 Barley Cottage, Brewery Street, Longridge, Lancs
 PR3 3NB, Tel & Fax: (01772) 762719

Client
 Mr S Forshaw,
 Bolton Fold Farm,
 Alston Lane, Alston,
 Longridge,
 Nr Preston, Lancs, PR3 3BN

Job/Reference Title
 ERECTION OF ADDITIONAL
 CALFING SHED

Drawing Title
 EXISTING PLANS

Job/Reference Number	Drawing Number
0707193	Drawing No 05

Scale	Date	Drawn	Checked
1:100	June23	a.t.l-h.	