



NOTES
 THIS DRAWING IS TO BE READ IN CONJUNCTION WITH ALL OTHER DRAWINGS FOR THIS PROJECT.
 ALL WORK AND MATERIALS ARE TO BE CHECKED ON SITE BY THE CONTRACTOR, PRIOR TO
 PLACING ORDER OR COMMENCING ANY WORK. THE CONTRACTOR SHALL BE RESPONSIBLE FOR
 ALL DIMENSIONS AND MATERIALS. THE CONTRACTOR SHALL BE RESPONSIBLE FOR
 ALL WORK TO BE PERFORMED TO THE REQUIREMENTS OF THE PLAN AND THIS FOUND ON

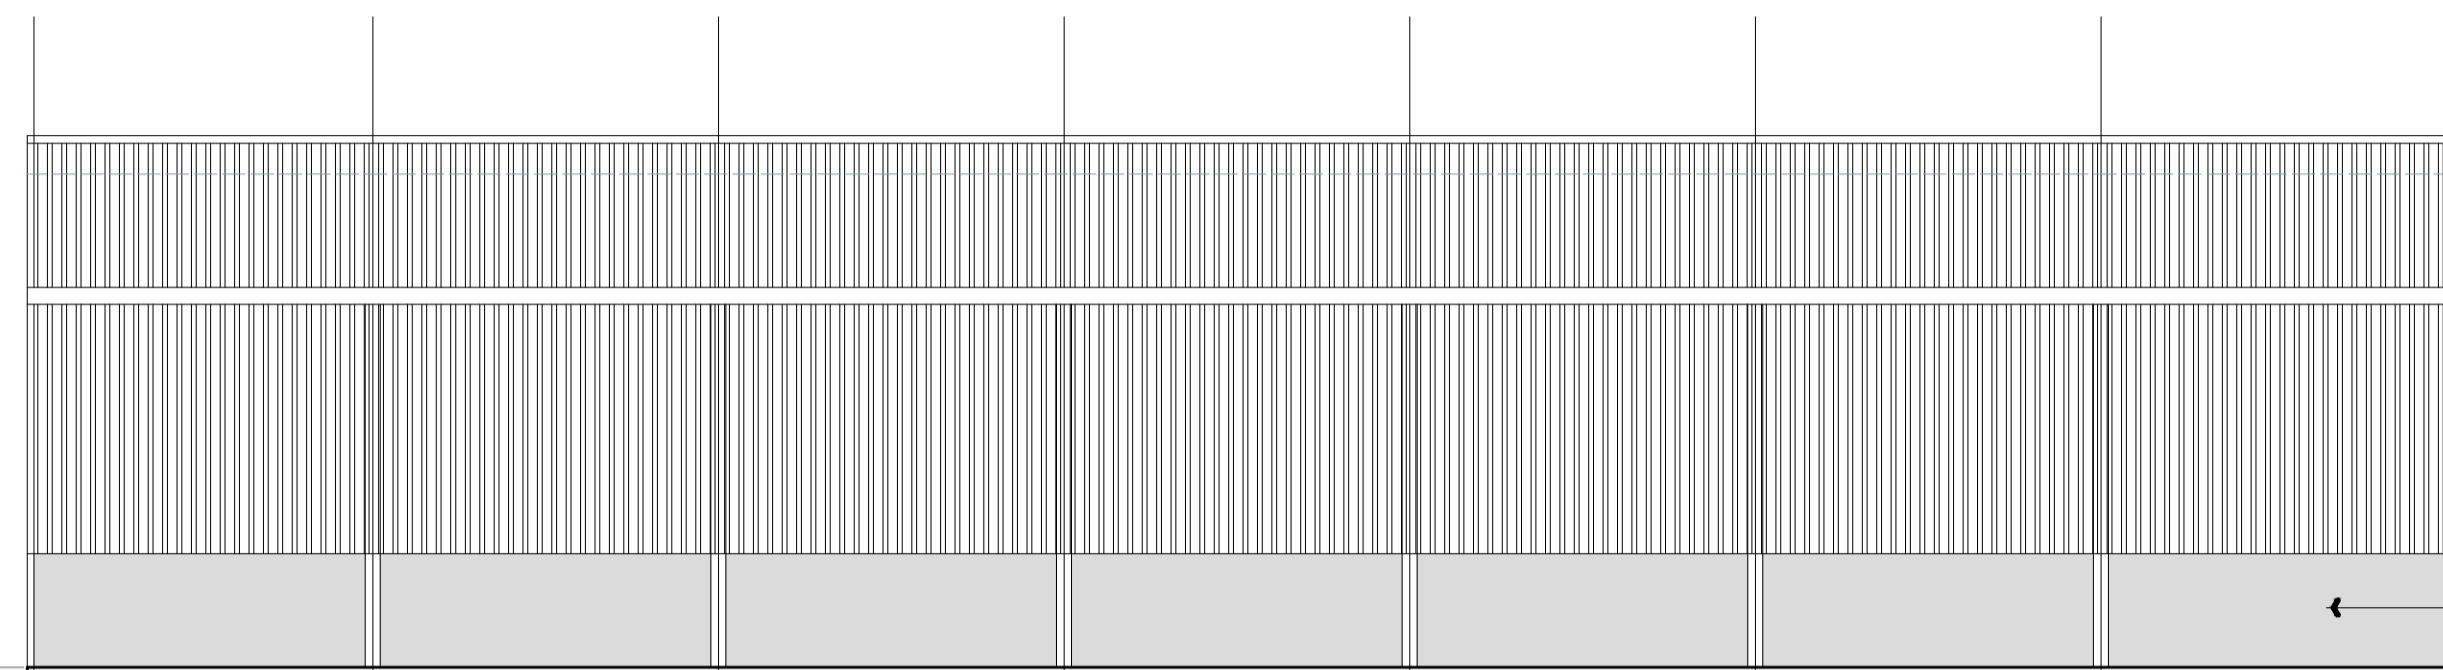


N O R T H E L E V A T I O N

PROFILED SHEET CLADDING IN GREY
 6.525m
 PVC GUTTERS AND DOWNPIPES TO BE
 100MM AND 75MM DIA IN BLACK TO
 FRONT AND REAR ELEVATIONS
 5.020m
 BOX PROFILED VENTILATED SHEETS IN
 GREEN TO ALL SIDES FROM 1.5M
 ABOVE FLOOR LEVEL
 5 BAR STEEL GATE TO SHED
 1.500m
 PCC PANELS 1.5M HIGH AND APPROX
 150MM THICK
 0.000m

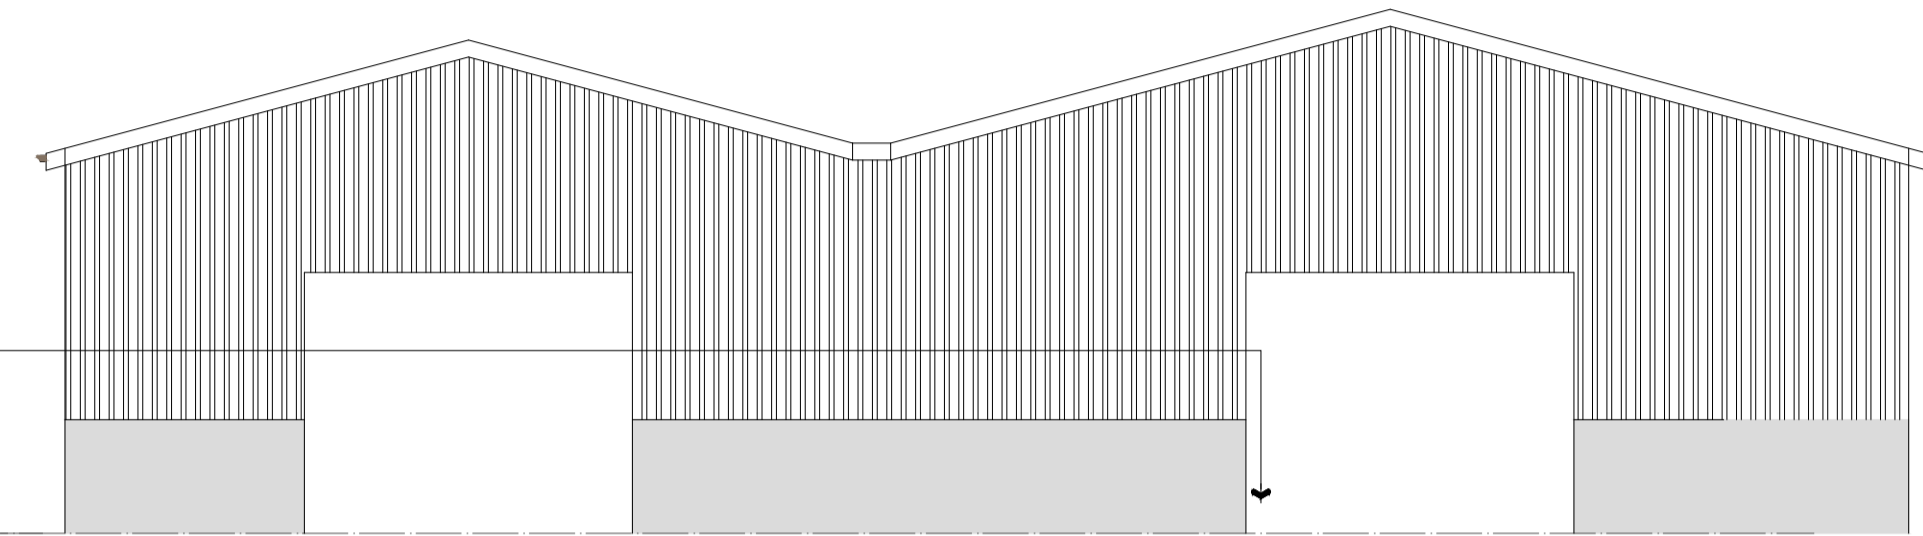


E A S T E L E V A T I O N

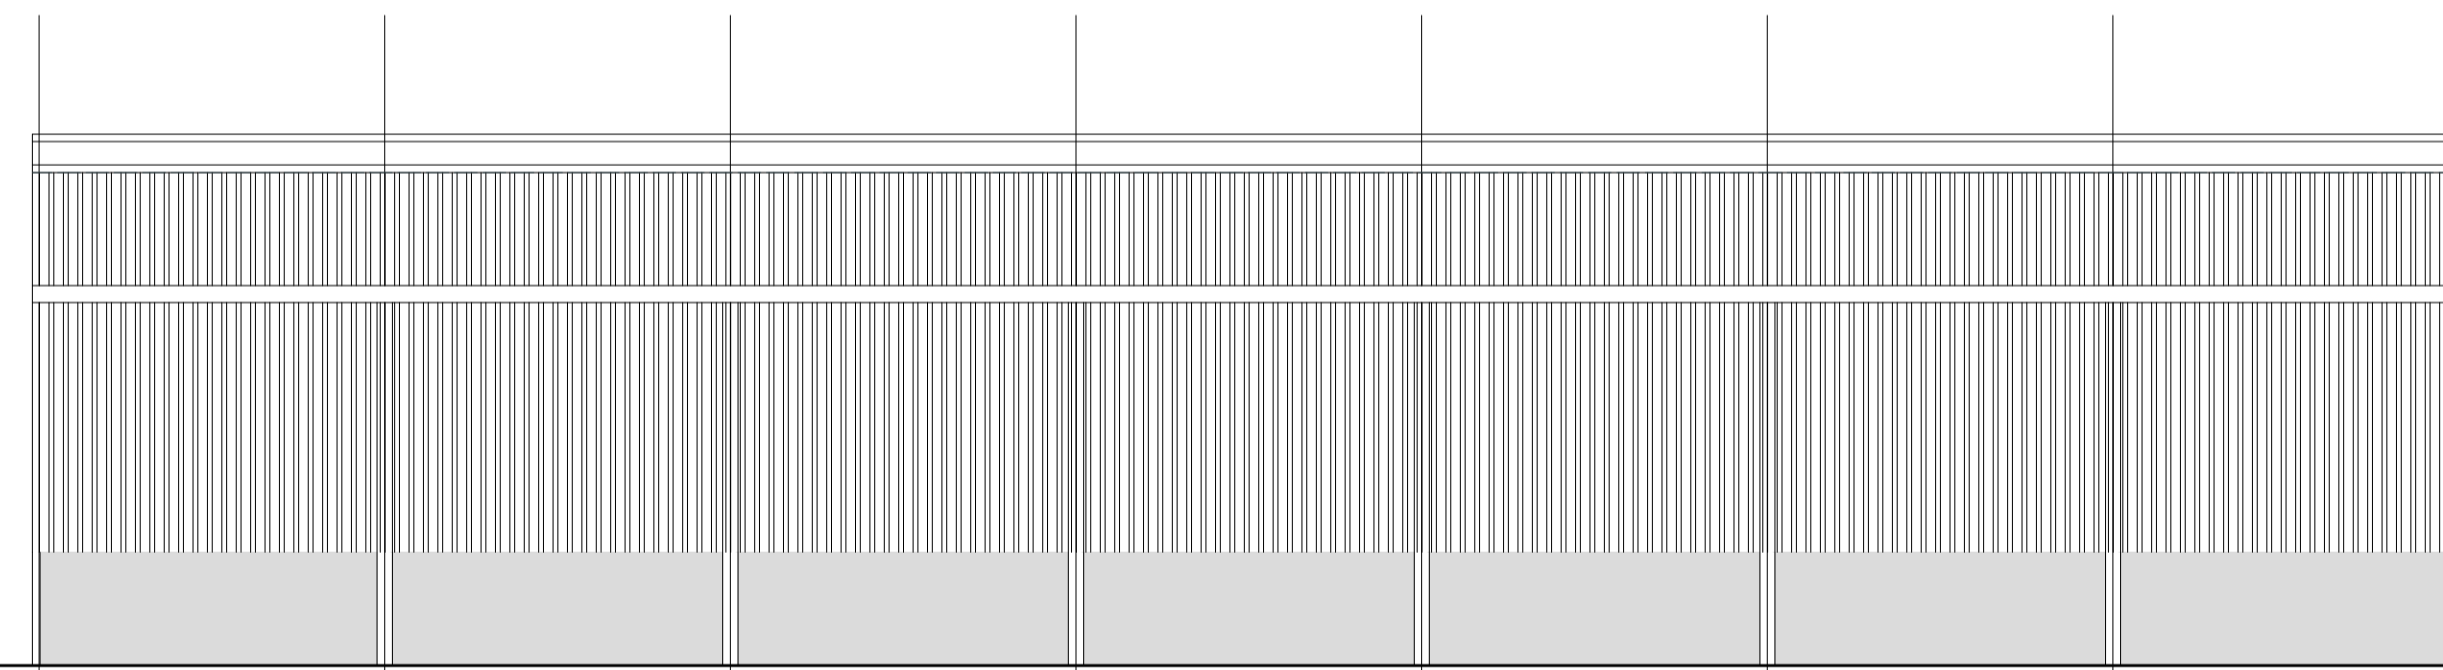

S O U T H E L E V A T I O N

PROFILED SHEET CLADDING IN GREY
 6.930m
 PVC GUTTERS AND DOWNPIPES TO BE
 100MM AND 75MM DIA IN BLACK TO
 FRONT AND REAR ELEVATIONS
 5.020m
 BOX PROFILED VENTILATED SHEETS IN
 GREEN TO ALL SIDES FROM 1.5M
 ABOVE FLOOR LEVEL
 5 BAR STEEL GATE TO SHED
 1.500m
 PCC PANELS 1.5M HIGH AND APPROX
 150MM THICK
 0.000m

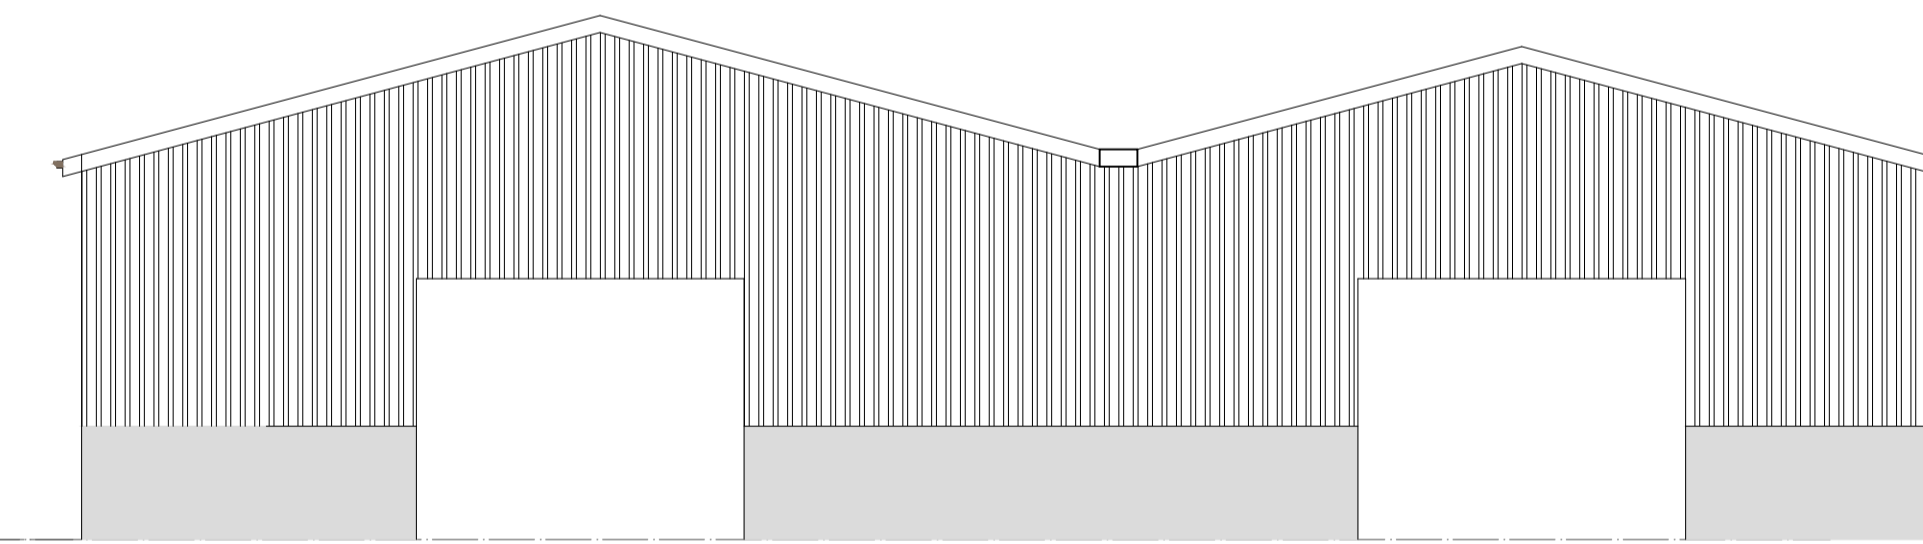

W E S T E L E V A T I O N

A.L.H. Design Services
 Barley Cottage, Brewery Street, Longridge, Lancs
 PR3 3NB, Tel & Fax: (01772) 762719

Client
 Mr S Forshaw,
 Bolton Fold Farm,
 Alston Lane, Alston,
 Longridge,
 Nr Preston, Lancs, PR3 3BN

Job/Scheme Title
 ERECTION OF ADDITIONAL
 CALFING SHED

Drawing Title
 PROPOSED ELEVATIONS

Job/Scheme Number	Drawing Number		
0702/93	Drawing No 15		
Scale	Date	Drawn	Checked
1:100	June23	a.t.l-h.	