




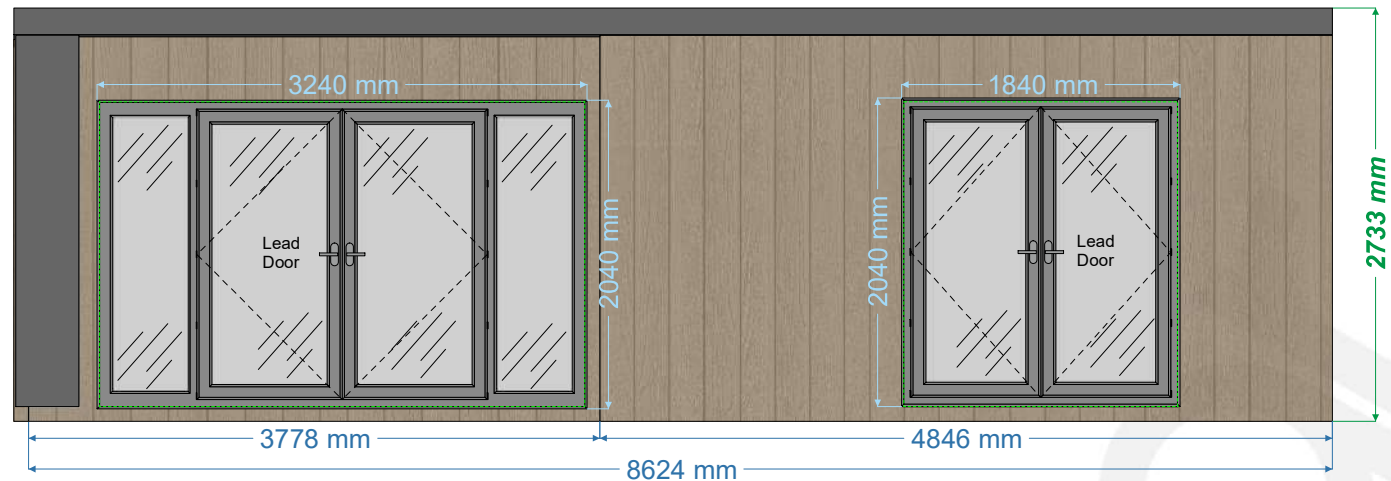


Front Elevation - (Scale - 1:50)

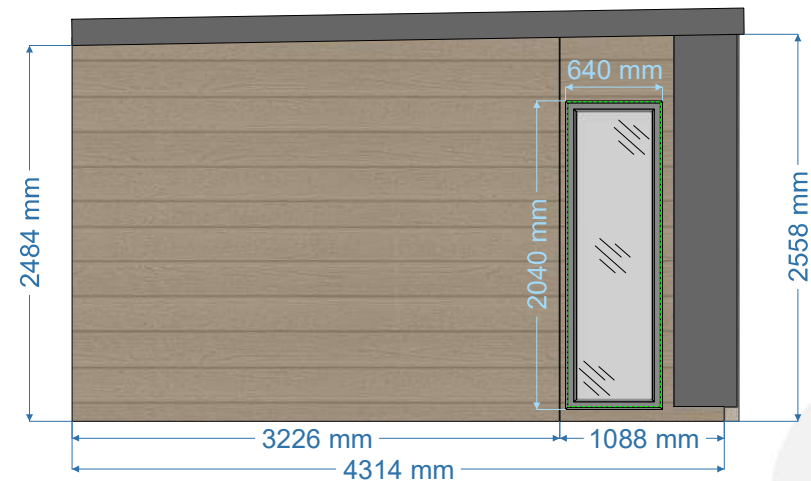

Left Elevation - (Scale - 1:50)

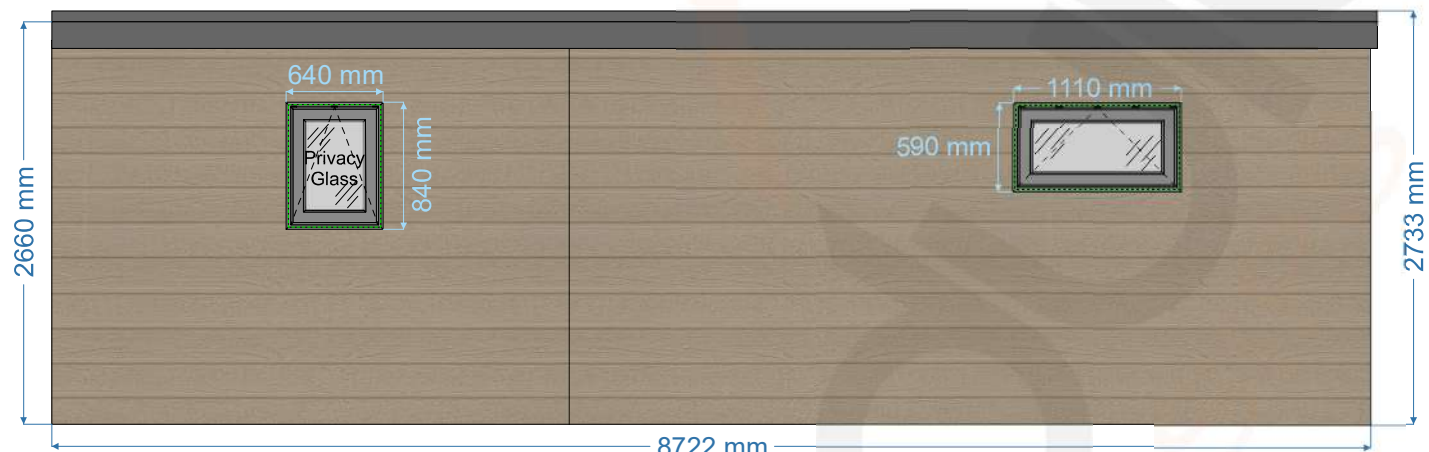

Rear Elevation - (Scale - 1:50)

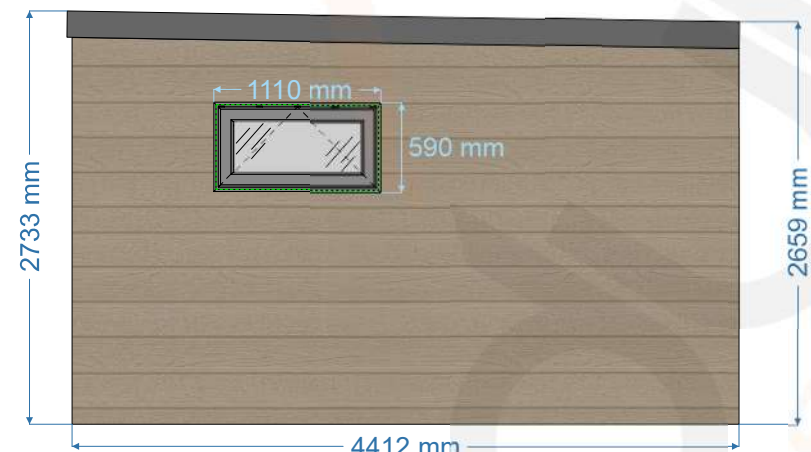

Right Elevation - (Scale - 1:50)




Amber Oakio
Cladding

Exterior Cladding

Front - Vertical Amber Oakio.
Left - Horizontal Amber Oakio.
Rear - Horizontal Amber Oakio.
Right - Horizontal Amber Oakio.

Key

- 98mm SIPs Wall
- Shower Tray Projection
- External Cladding
- Internal Cladding (Not Provided)
- Opening
- Roof Overhang

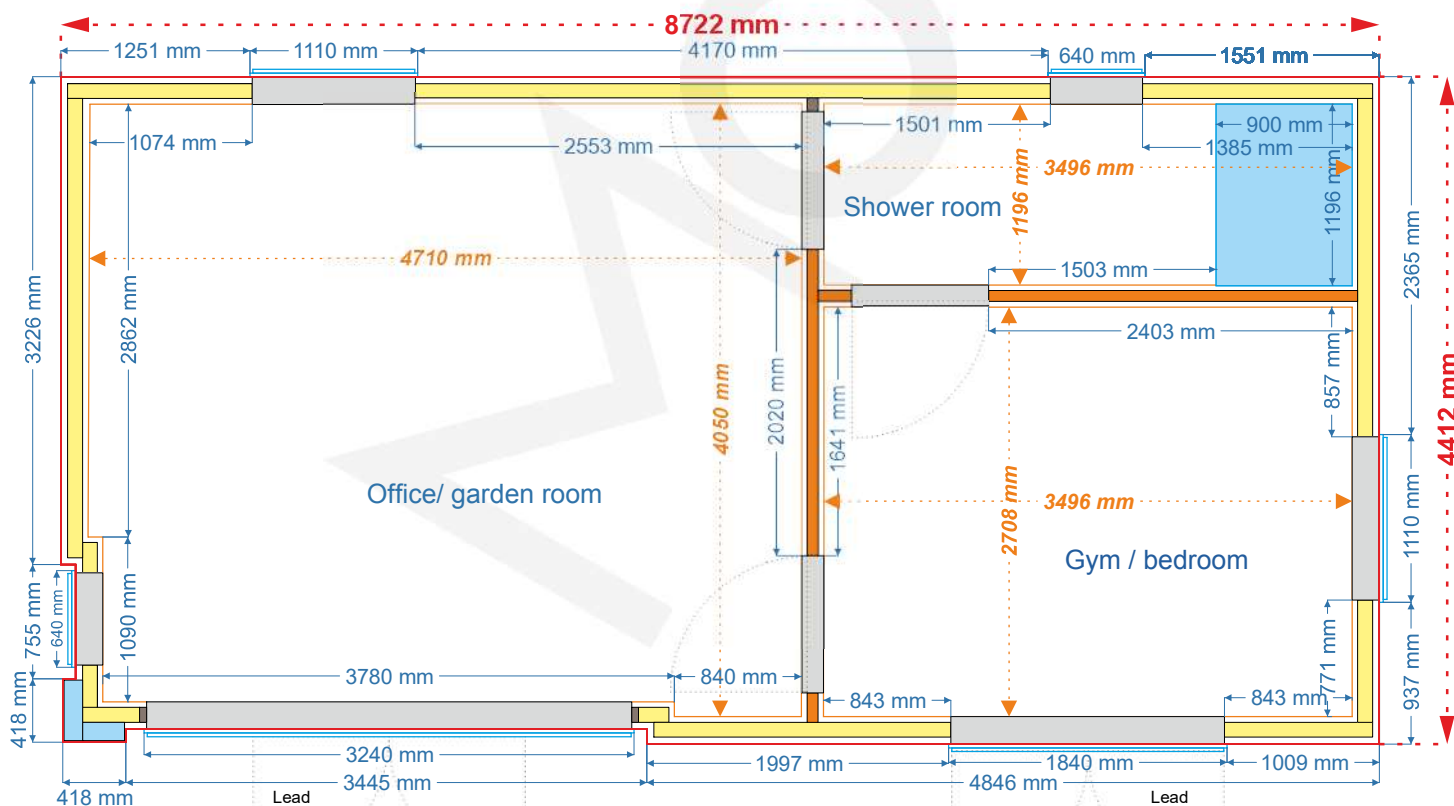

Floor Plan - (Scale - 1:50)

Windows and Doors

- 1 x French Doors with side panels on both sides – 3200x2000 (Oddleg: 3240x2040).
> Each side panel is to be 600mm. Lead door Left.
- 1 x French Doors – 1800x2000 (Oddleg: 1840x2040).
> Lead door right.
- 1 x Frosted Top Opening Window – 600x800 (Oddleg: 640x840).
- 2 x Bottom Opening Window – 1070x550 (Oddleg: 1110x590).
- 1 x Fixed Window – 600x2000 (Oddleg: 640x2040).

Modular
SIPS

TEL . 01254 916191


Client/Company :-

Alastair Murdoch


Drawing Title :-

Orthographic Drawing:
Full Exterior Kit


Model	Size (mm)	Version	Scale
Bespoke	8700 x 4400	V1	1:50 @ A3
Door sizes include fitting tolerance		Signed.....	
Building will be larger when finished by approximately 80-100mm		Print Name.....	
		Date.....	
98mm Floor 98mm Walls 122mm Roof		© Modular SIPs Ltd	

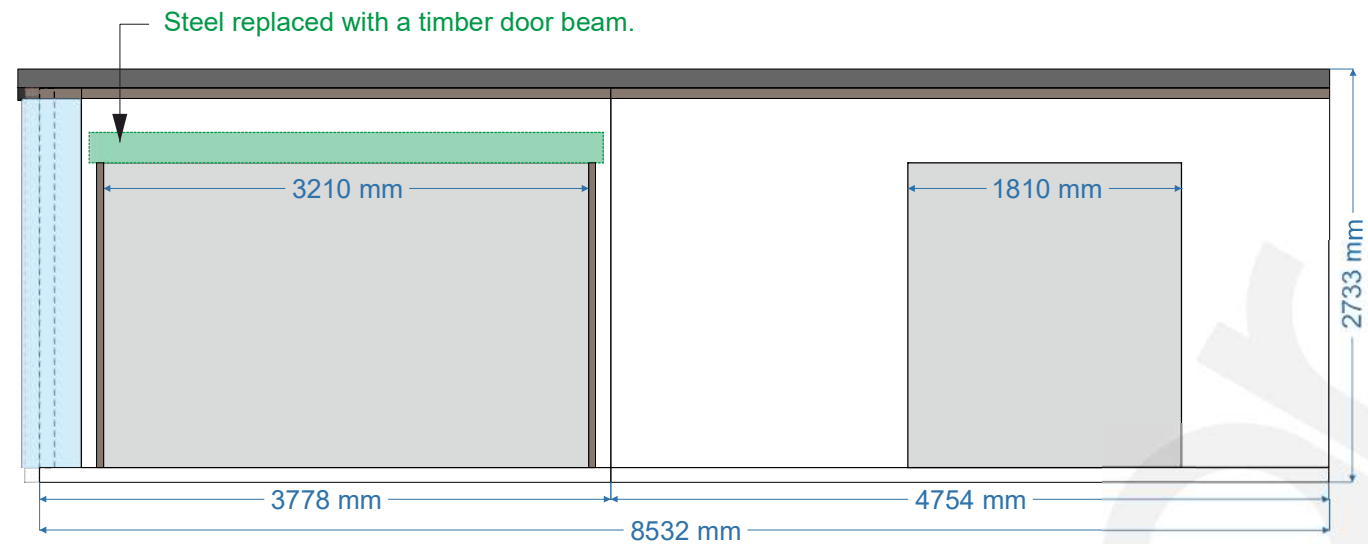


Front Elevation - (Scale - 1:50)

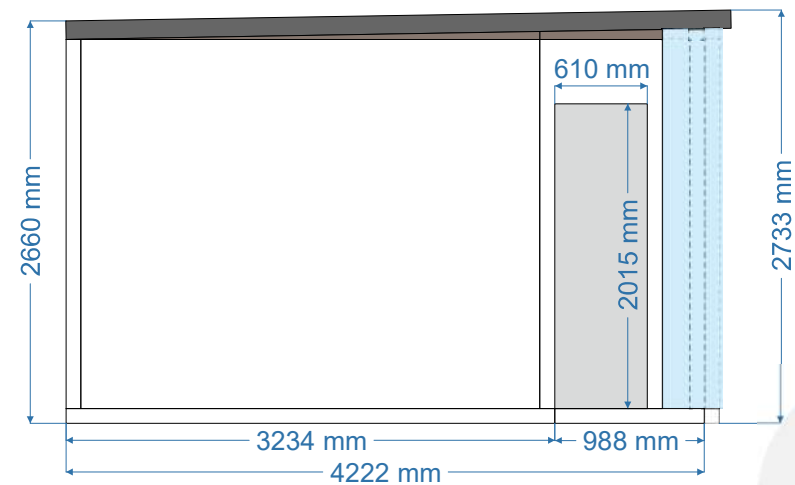


Left Elevation - (Scale - 1:50)

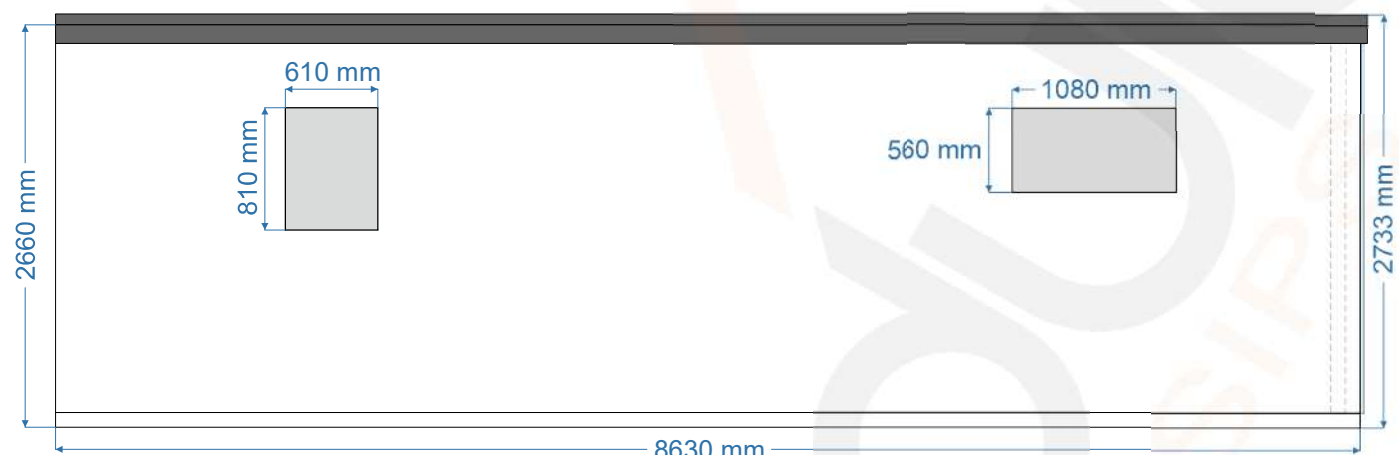

Rear Elevation - (Scale - 1:50)

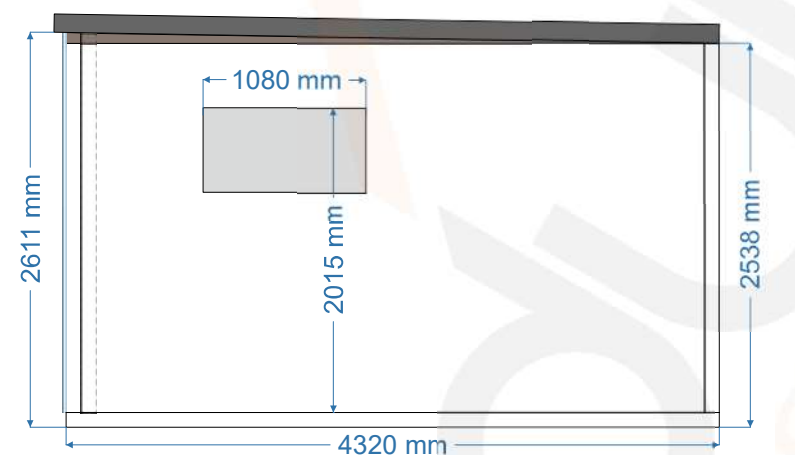

Right Elevation - (Scale - 1:50)

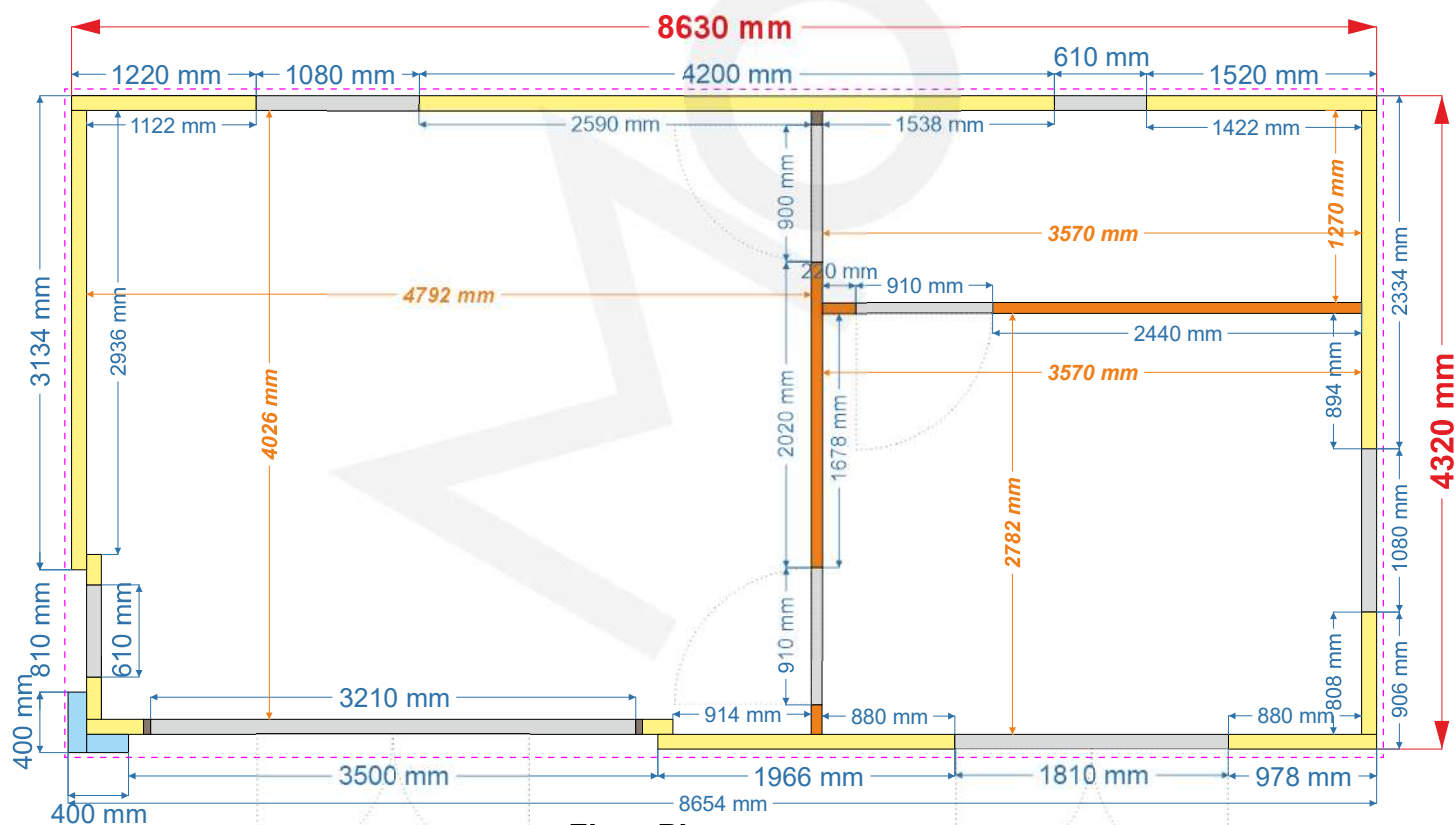

Floor Plan - (Scale - 1:50)

Key

- 98mm SIPs Wall
- 122mm SIPs Wall
- Opening
- Roof Overhang

Changes from V1 to V2:

- Building height increased from standard to 2.7m.
- Cladding changed to Amber Oakio. Vertical; Front. Horizontal; Back & Sides.
- The 3.5m Bifold Doors are now a 3200x2000 French Door with two panes each side.
 - 1800mm Doors. 600mm Panels.
 - Steel beam replaced with a timber door beam.
- The Dual Half Opener is now 1.8m French Door. Right Lead. Opens Out.
- The 1210mm Bathroom Window replaced with 600x800 Frosted Side Window.
- The 1510mm Fixed Window replaced with 1070x550 Bottom Opener.
- A 1070x550 Bottom Opener has been added to the right elevation, central to room.

Client/Company :-

Alastair Murdoch

Drawing Title :-

Orthographic Drawing:
SIP Kit Layout Plan

Model	Size (mm)	Version	Scale
Bespoke	8630 x 4320	V1	1:50 @ A3
Door sizes include fitting tolerance		Signed.....	
Building will be larger when finished by approximately 80-100mm		Print Name.....	
		Date.....	
98mm Floor 98mm Walls 122mm Roof		© Modular SIPs Ltd	