

Proposed extensions at :

Foxley Bank Stables

Sawley Road

Grindleton

Clitheroe

BB7 4QS

CLIENT:	Mr Roger Carins	
DATE:	June 2023	
SCALE:	1:50 @ A1	
DWG No:	Existing Elevations	
L.A:		
AMENDMENTS:	DATE:	

ENTWISTLE DESIGN SERVICES

7 Edgefield

Astley Village

Chorley

PR7 1XH


Tel:01257 274976

E-Mail entwistledesign@aol.com



0m 1m 2m 3m 4m 5m

Existing Rear Elevation

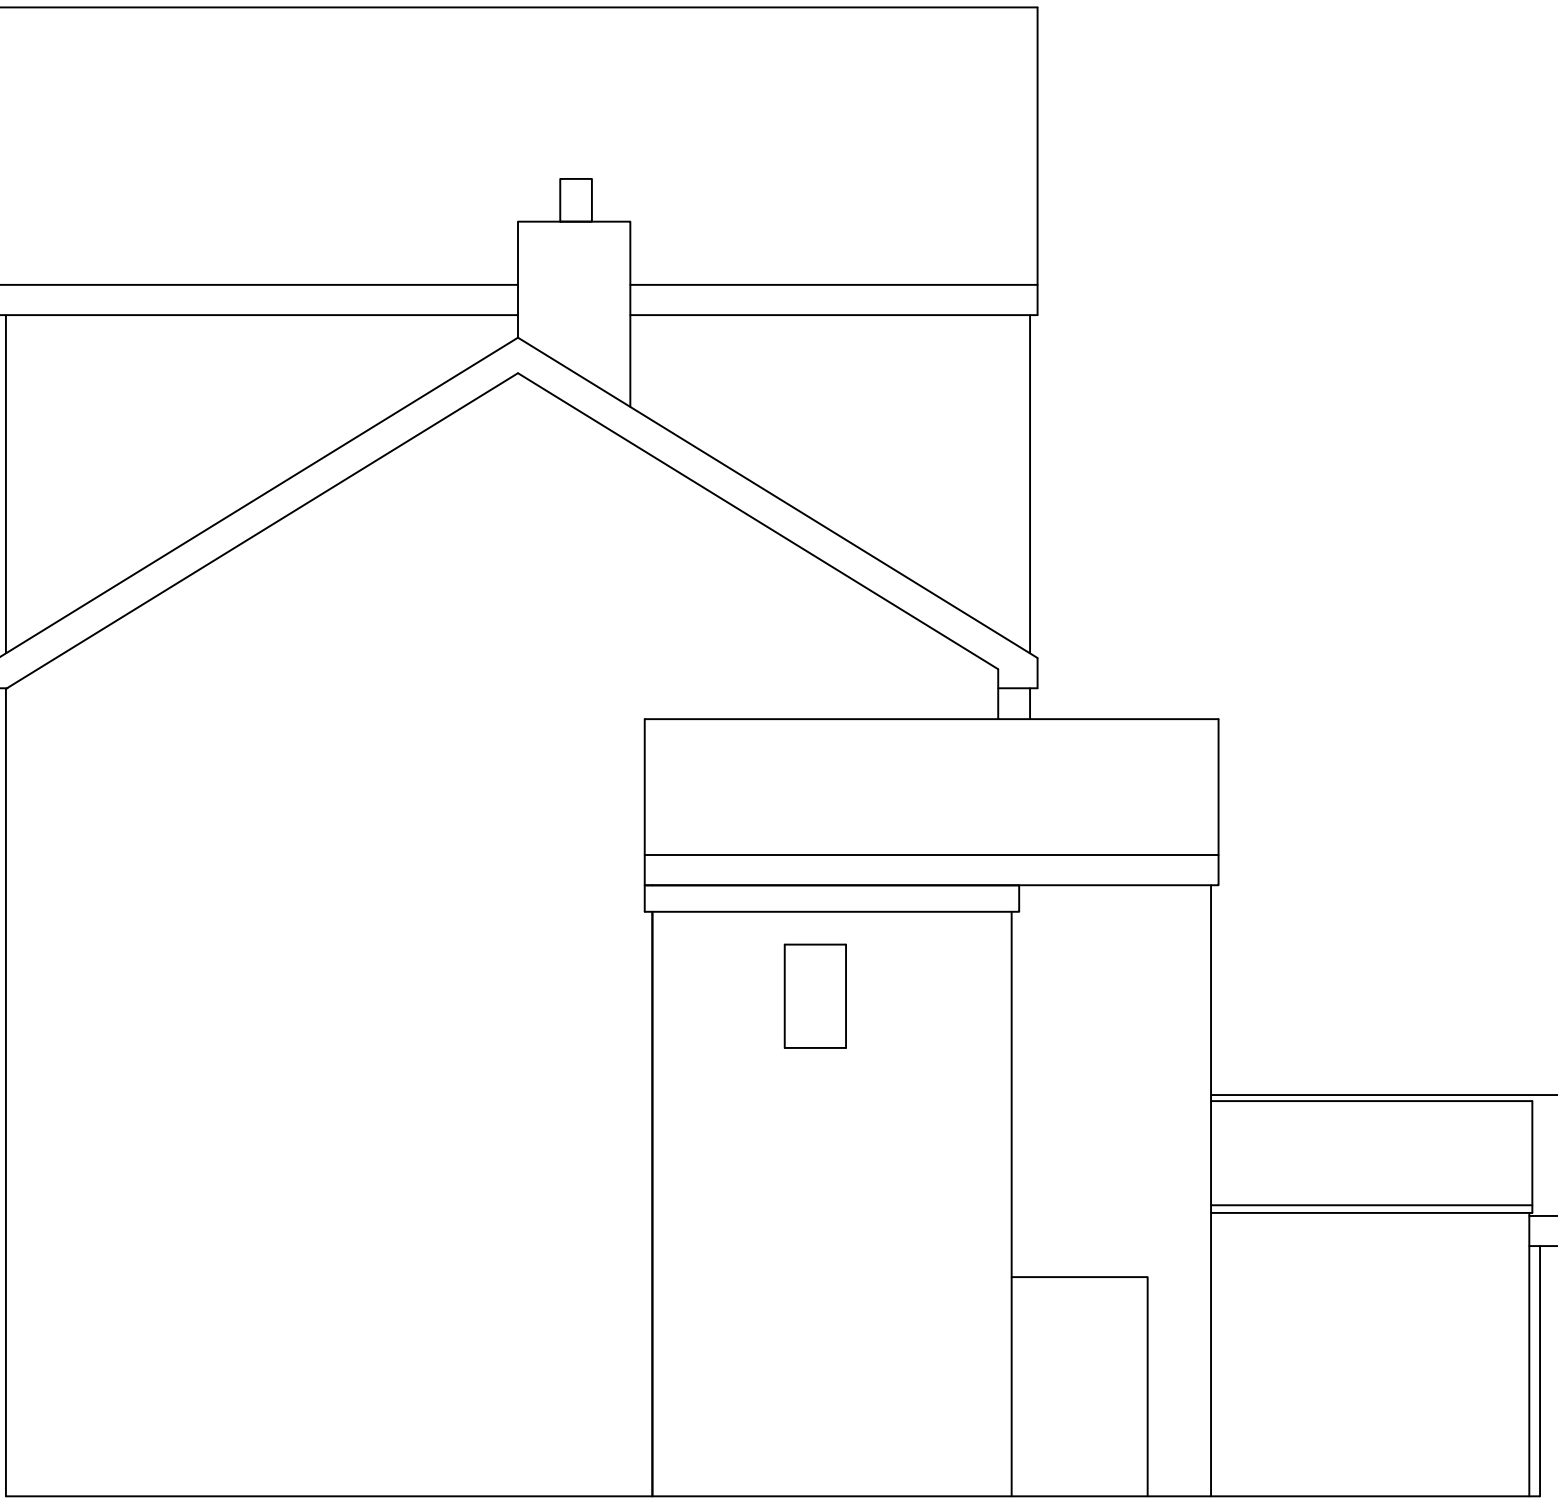


0m 1m 2m 3m 4m 5m

Existing Side Elevation



0m 1m 2m 3m 4m 5m

Existing Front Elevation

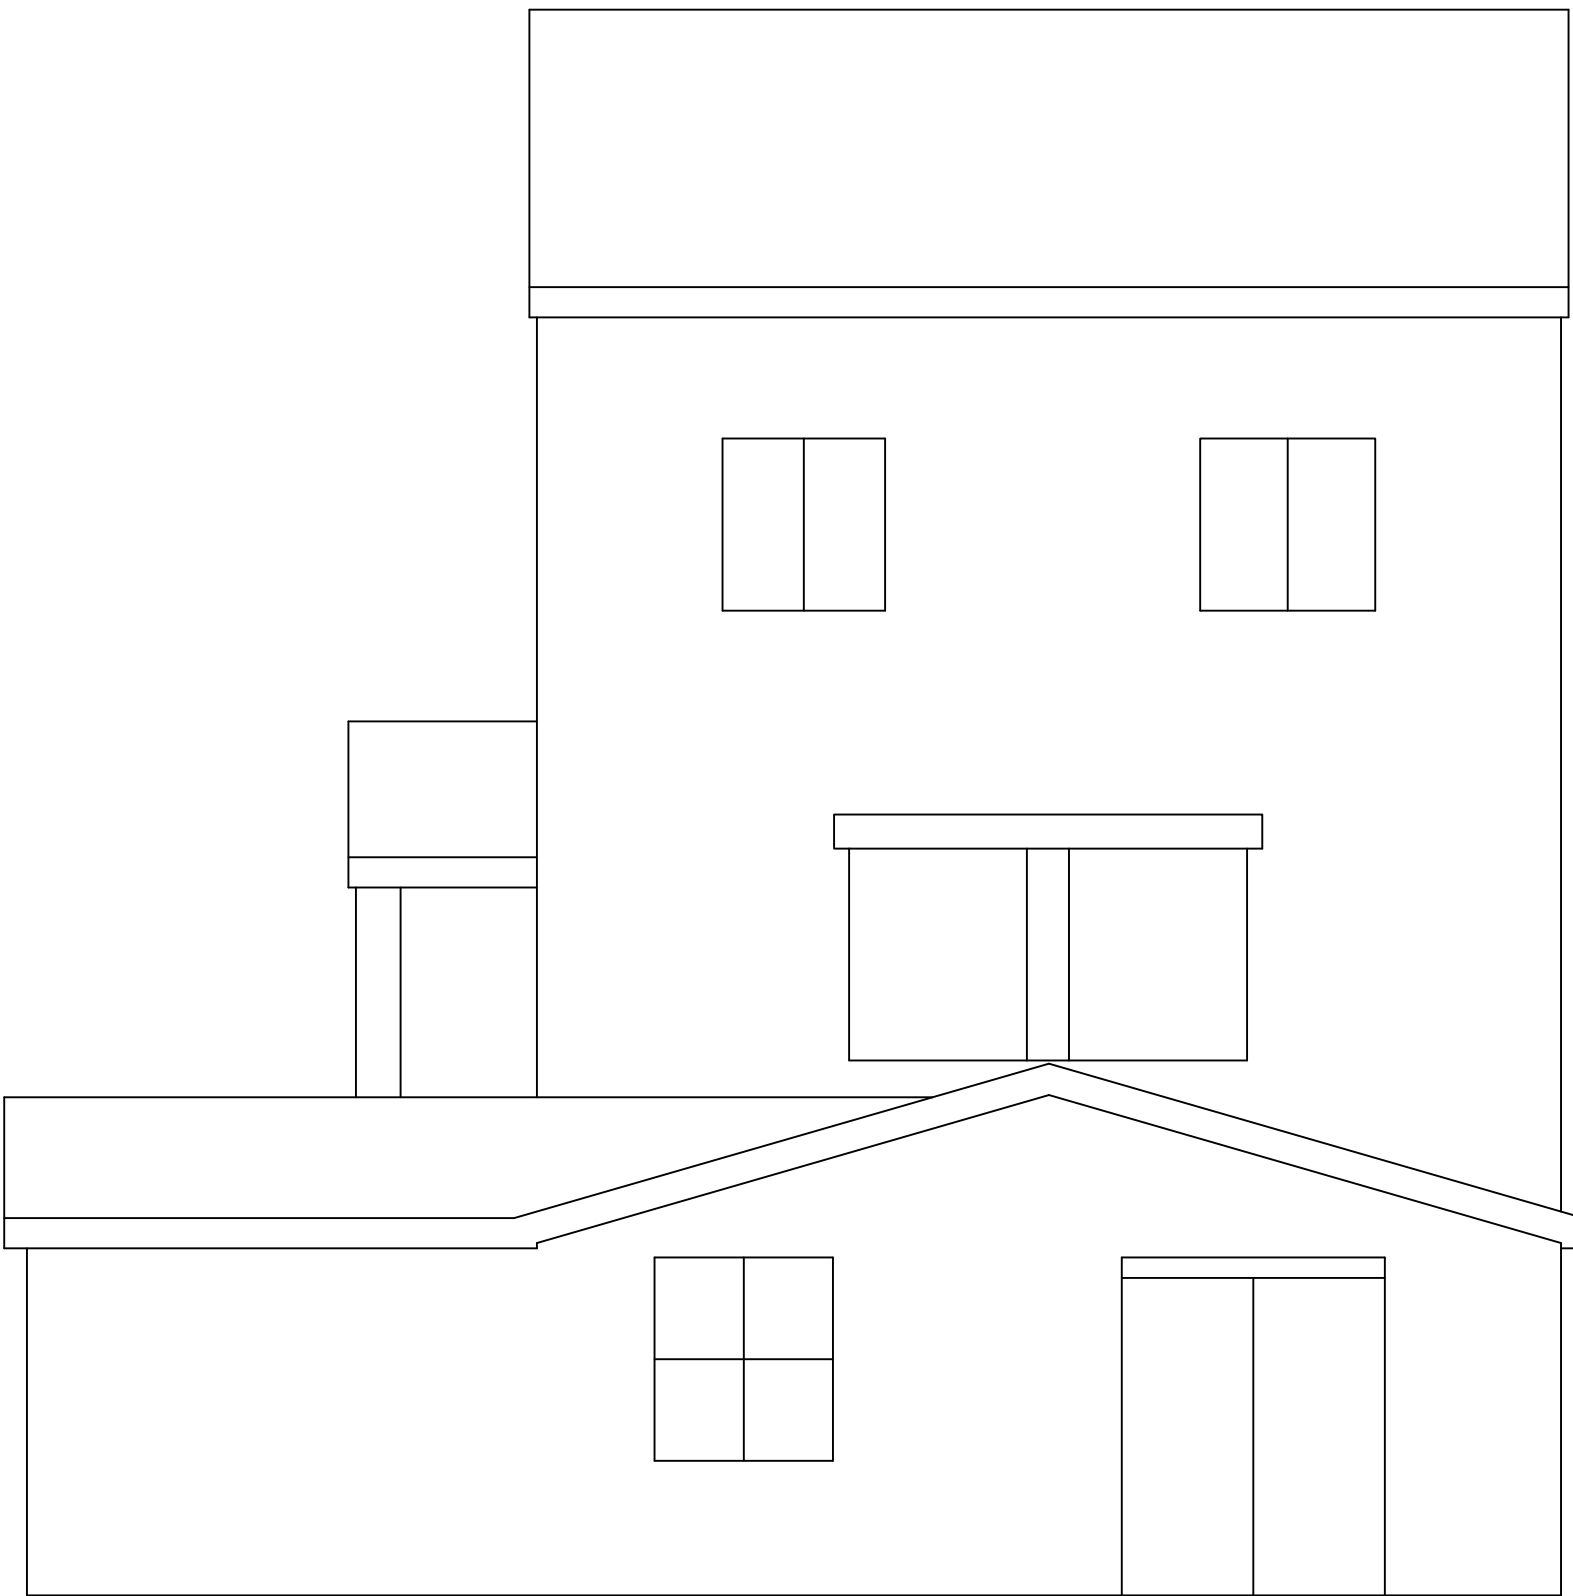

0m 1m 2m 3m 4m 5m

Existing Side Elevation