



Existing Site Plan

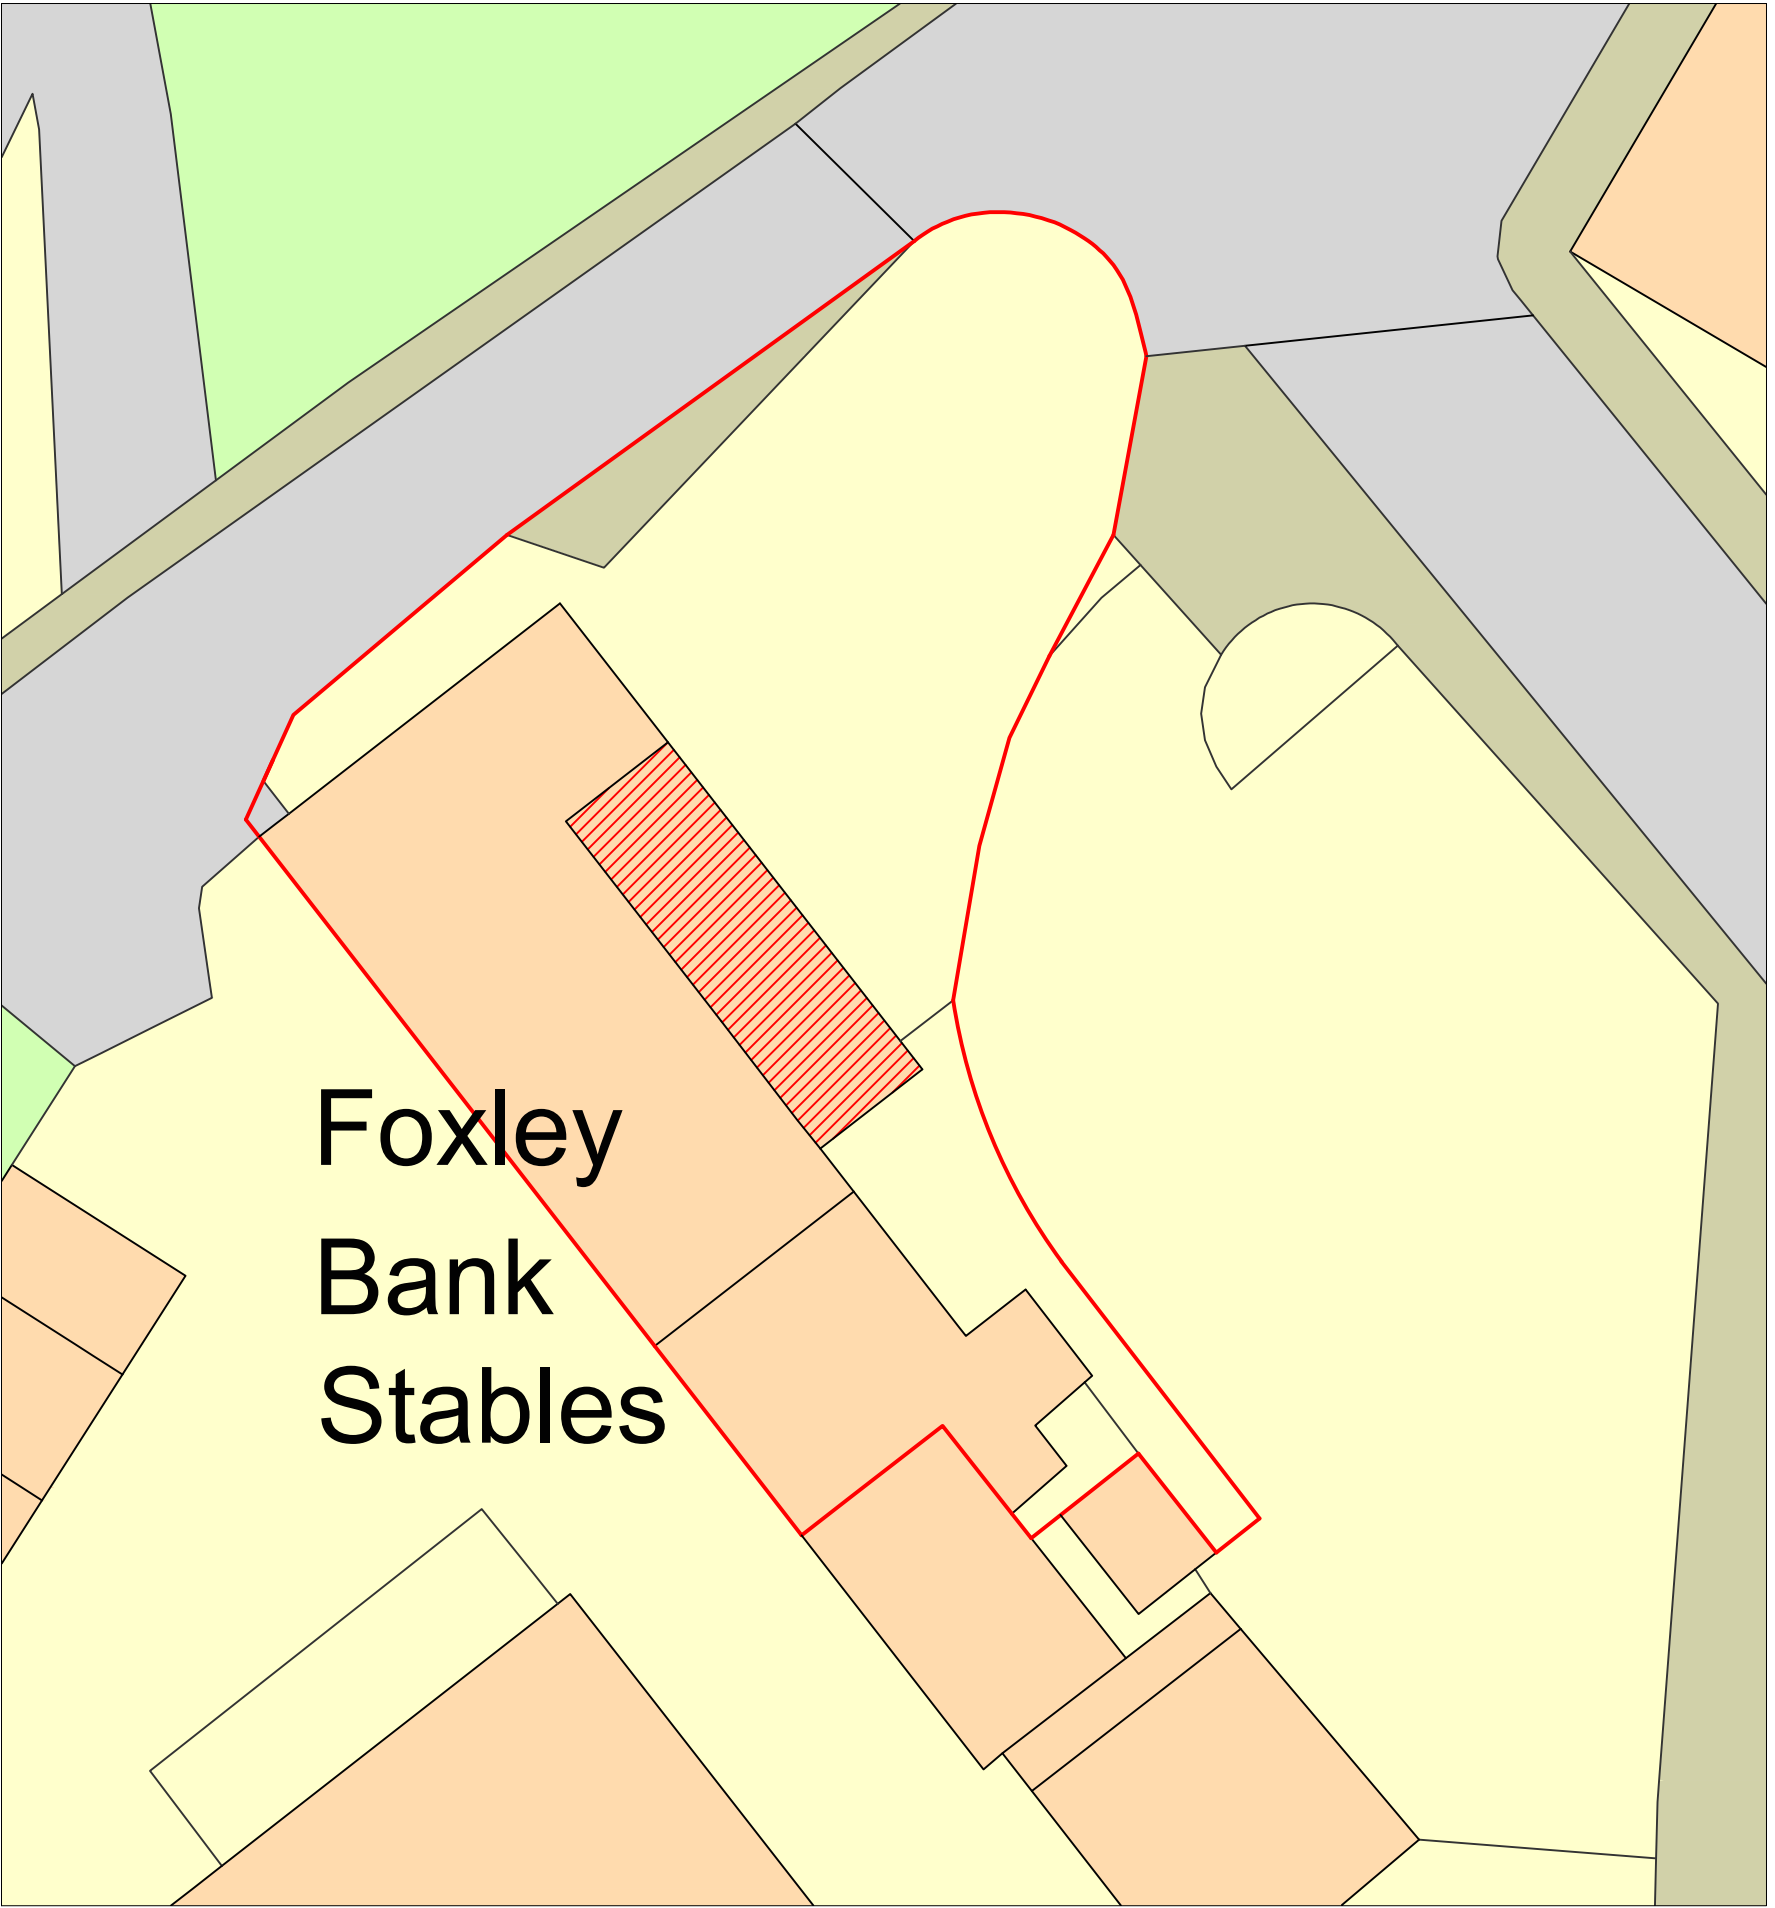

Proposed Site Plan

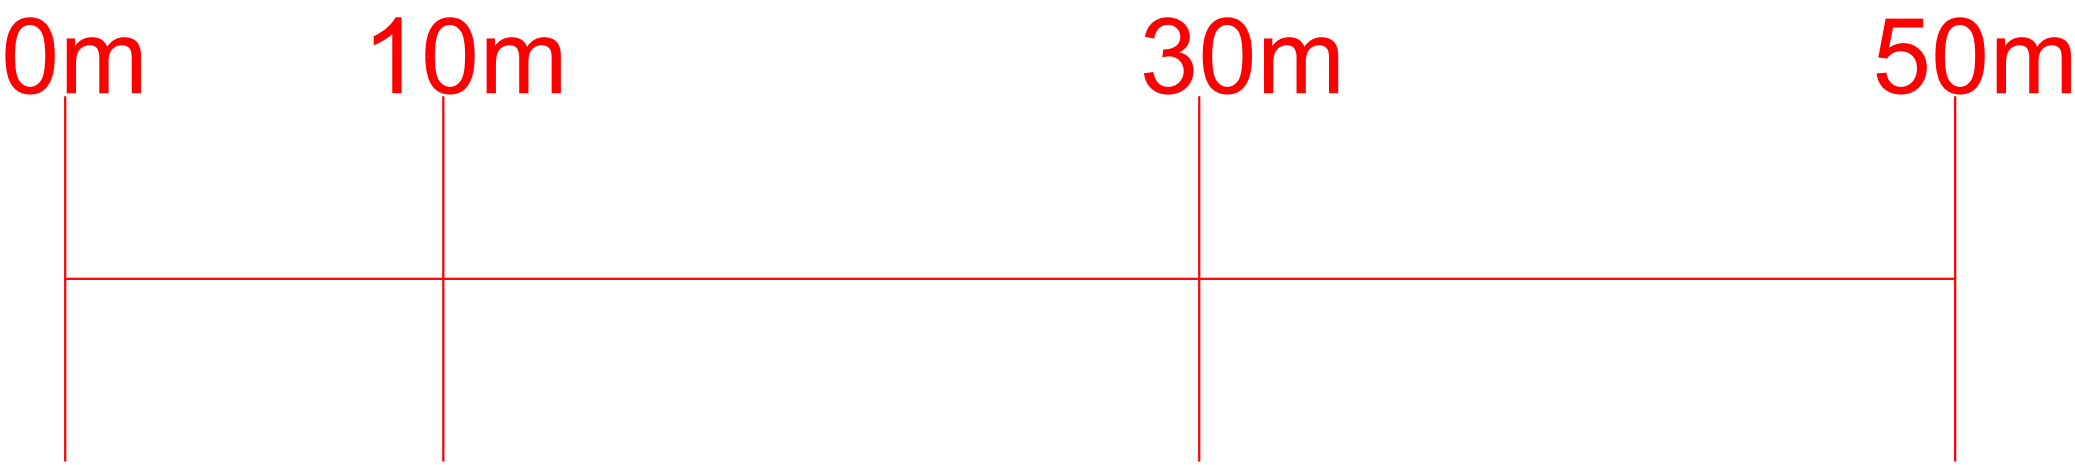

Location Plan 1:1250

Proposed extensions at :	
Foxley Bank Stables Sawley Road Grindleton Clitheroe BB7 4QS	
CLIENT:	Mr Roger Carins
DATE:	June 2023
SCALE:	1:200 & 1:1250 @ A1
DWG No:	Site Plans
L.A:	
AMENDMENTS:	DATE:
ENTWISTLE DESIGN SERVICES	
7 Edgefield Astley Village Chorley PR7 1XH	Tel:01257 274976 E-Mail entwistledesign@aol.com