


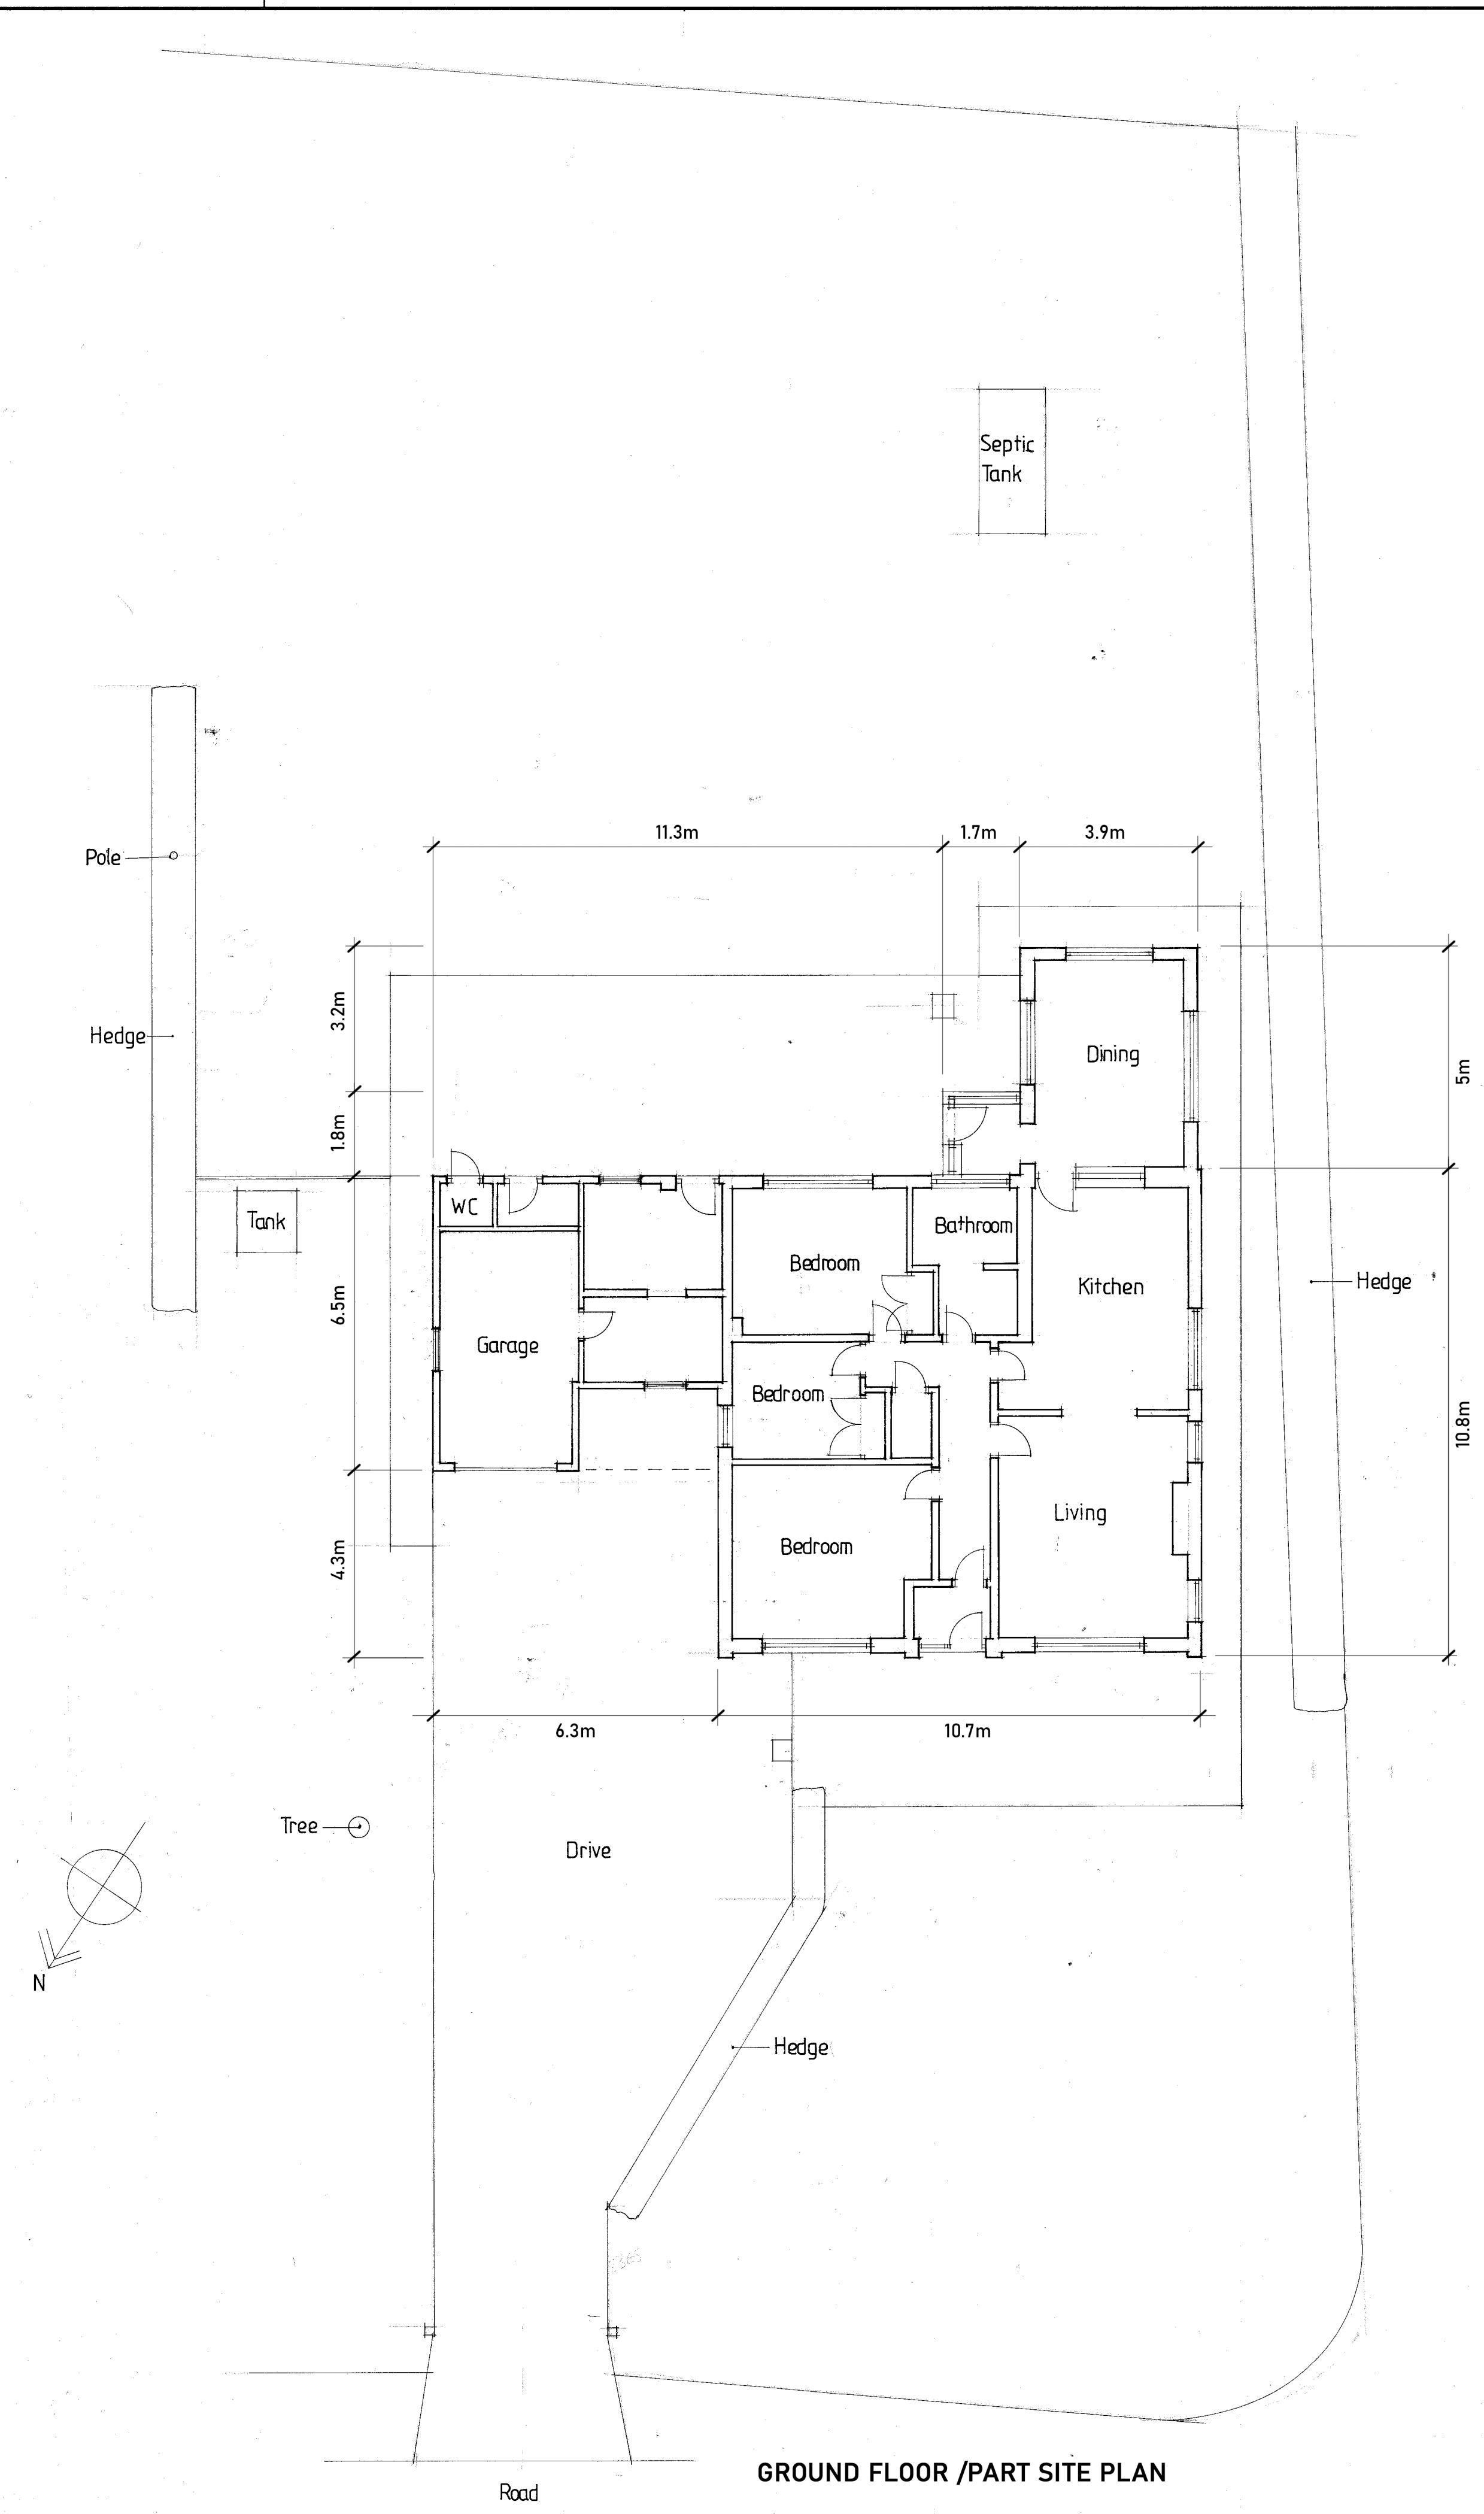

GROUND FLOOR /PART SITE PLAN

Rev A - Dimensions added. 21.08.22 NE

Client
Mr and Mrs Holmes

Job Title
Proposed Replacement Dwelling at
The Hawthorns
Rimington Lane
Rimington

Drawing Title
Existing Plans and Elevations

Scale 1:100 Date Nov 2009 Drawn LG

Sunderland Peacock & Associates Ltd.
Chartered Architects
Stanley House, Lowergate,
Clitheroe, Lancashire BB7 1AD.
Tel: 01200 423178 Fax: 01200 427328
E-mail: enquiries@spenda.co.uk

3976 - 01 A