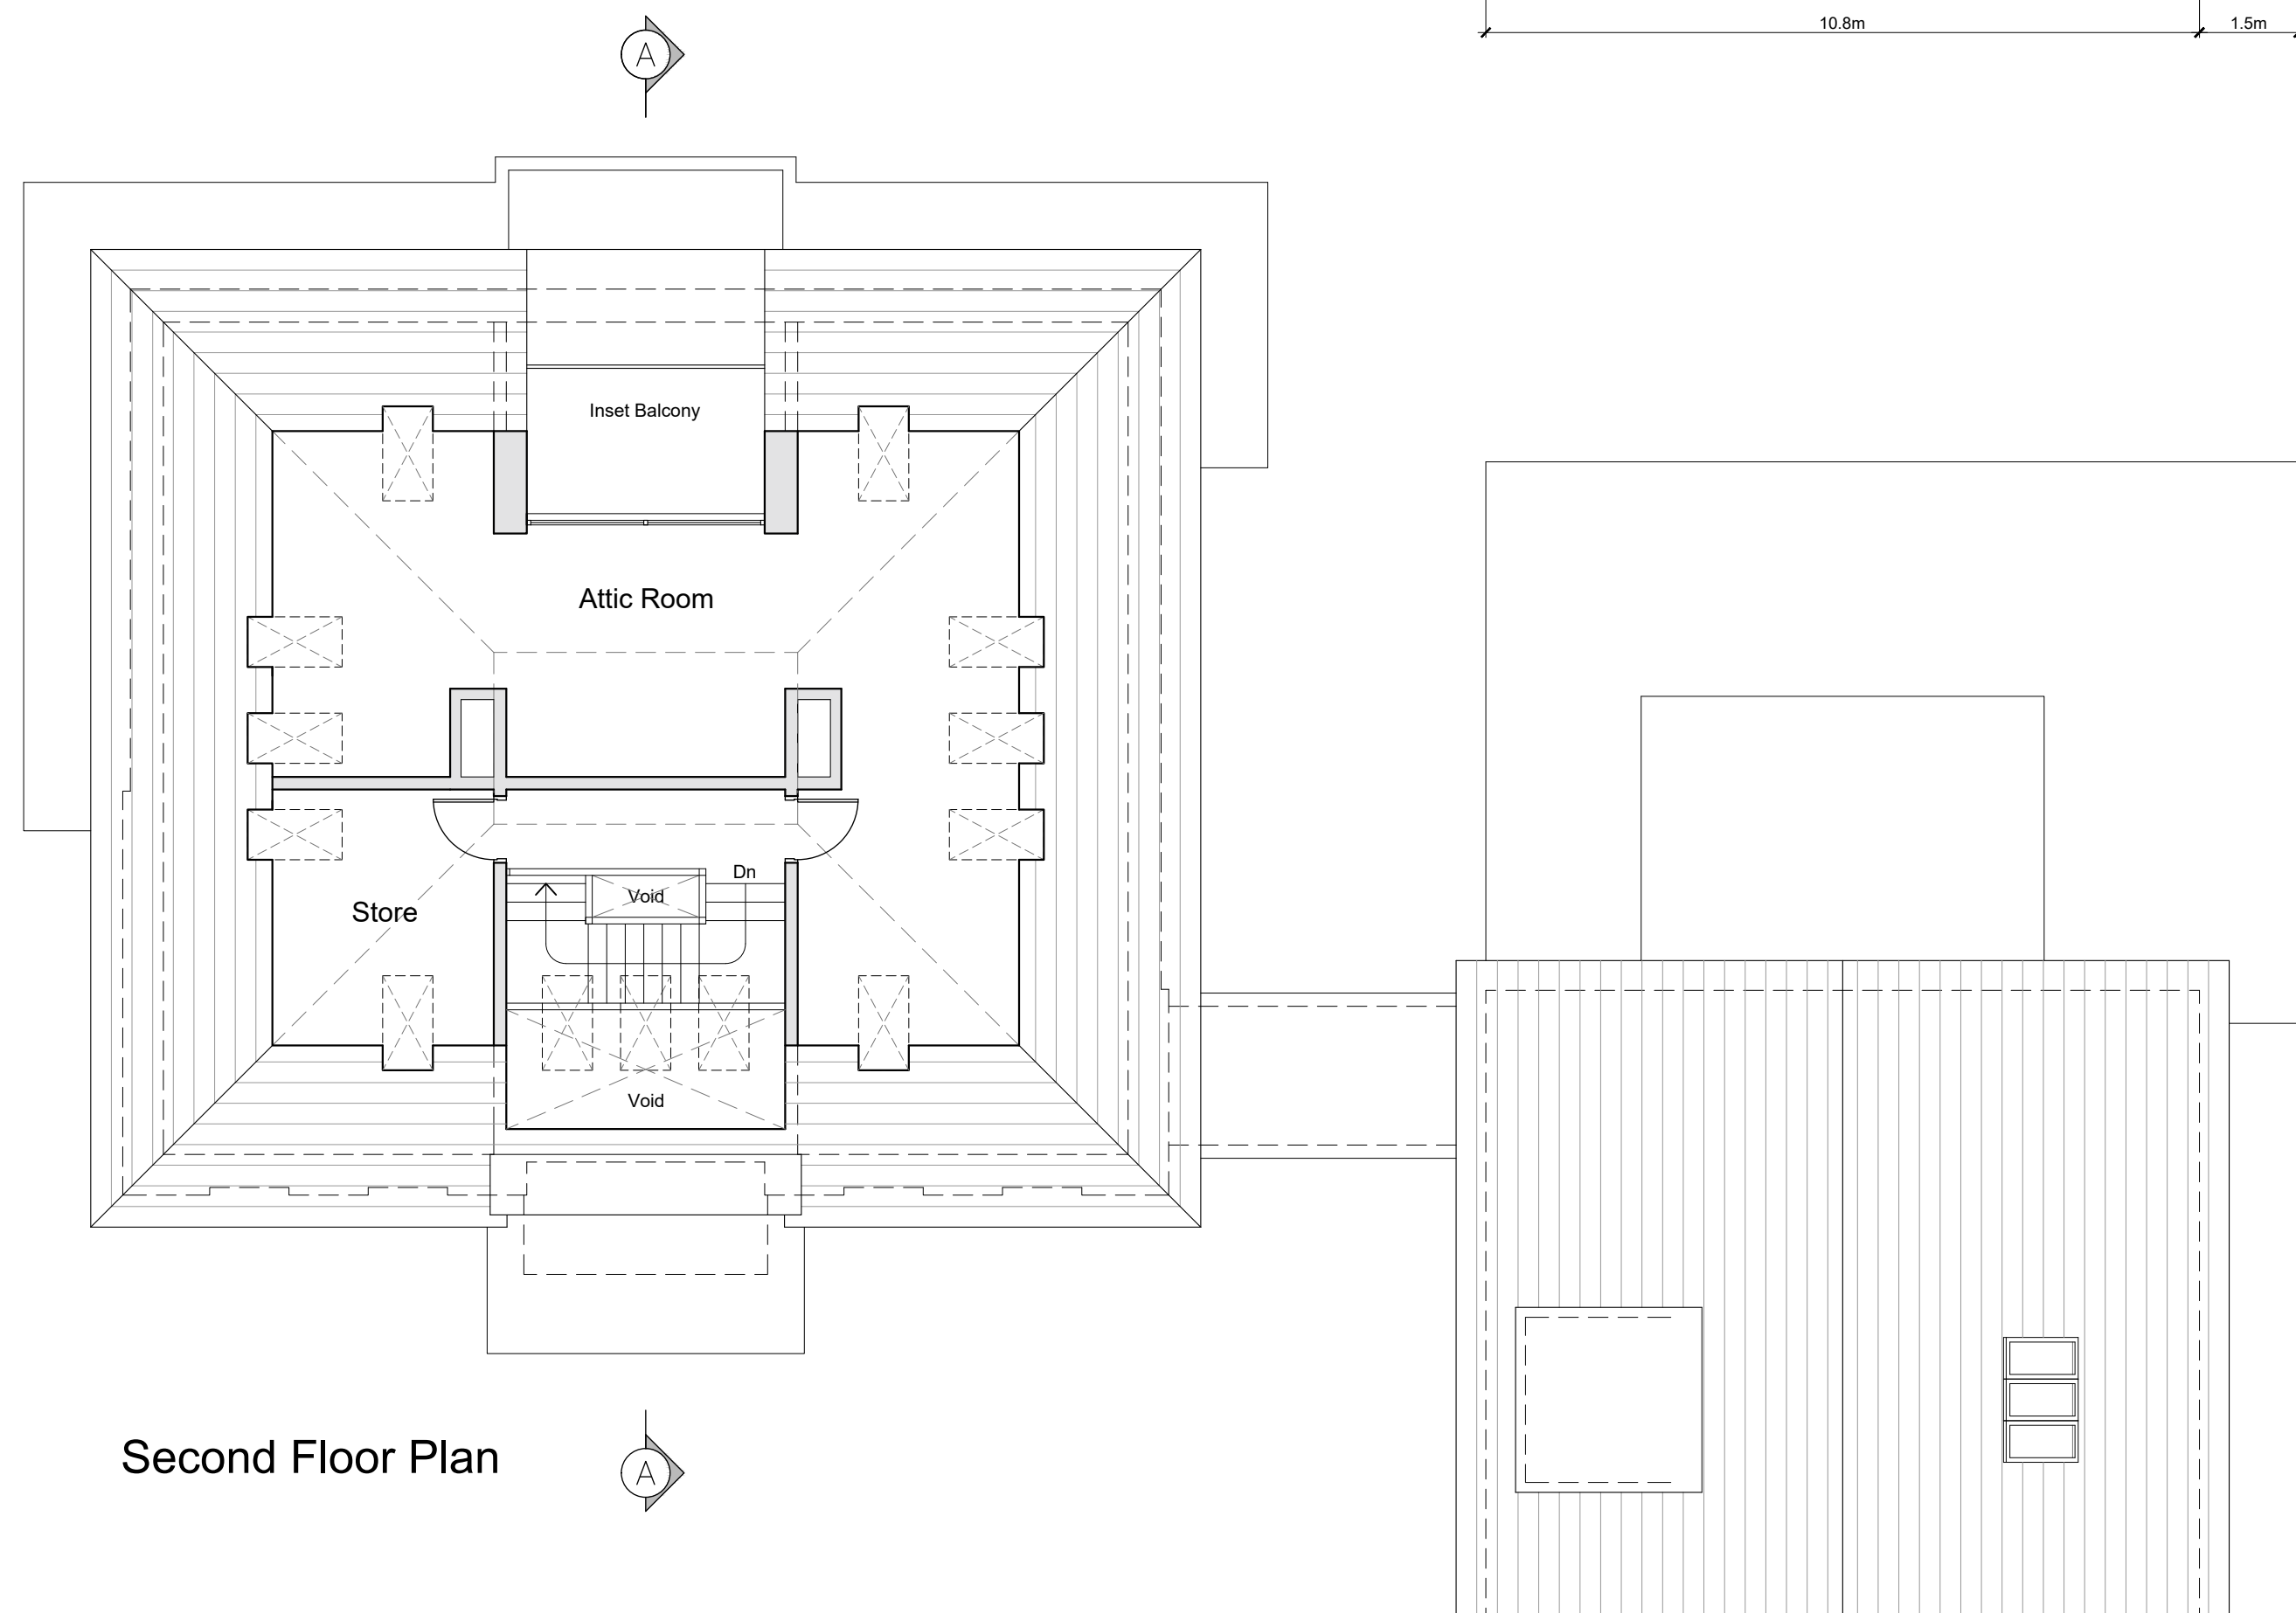
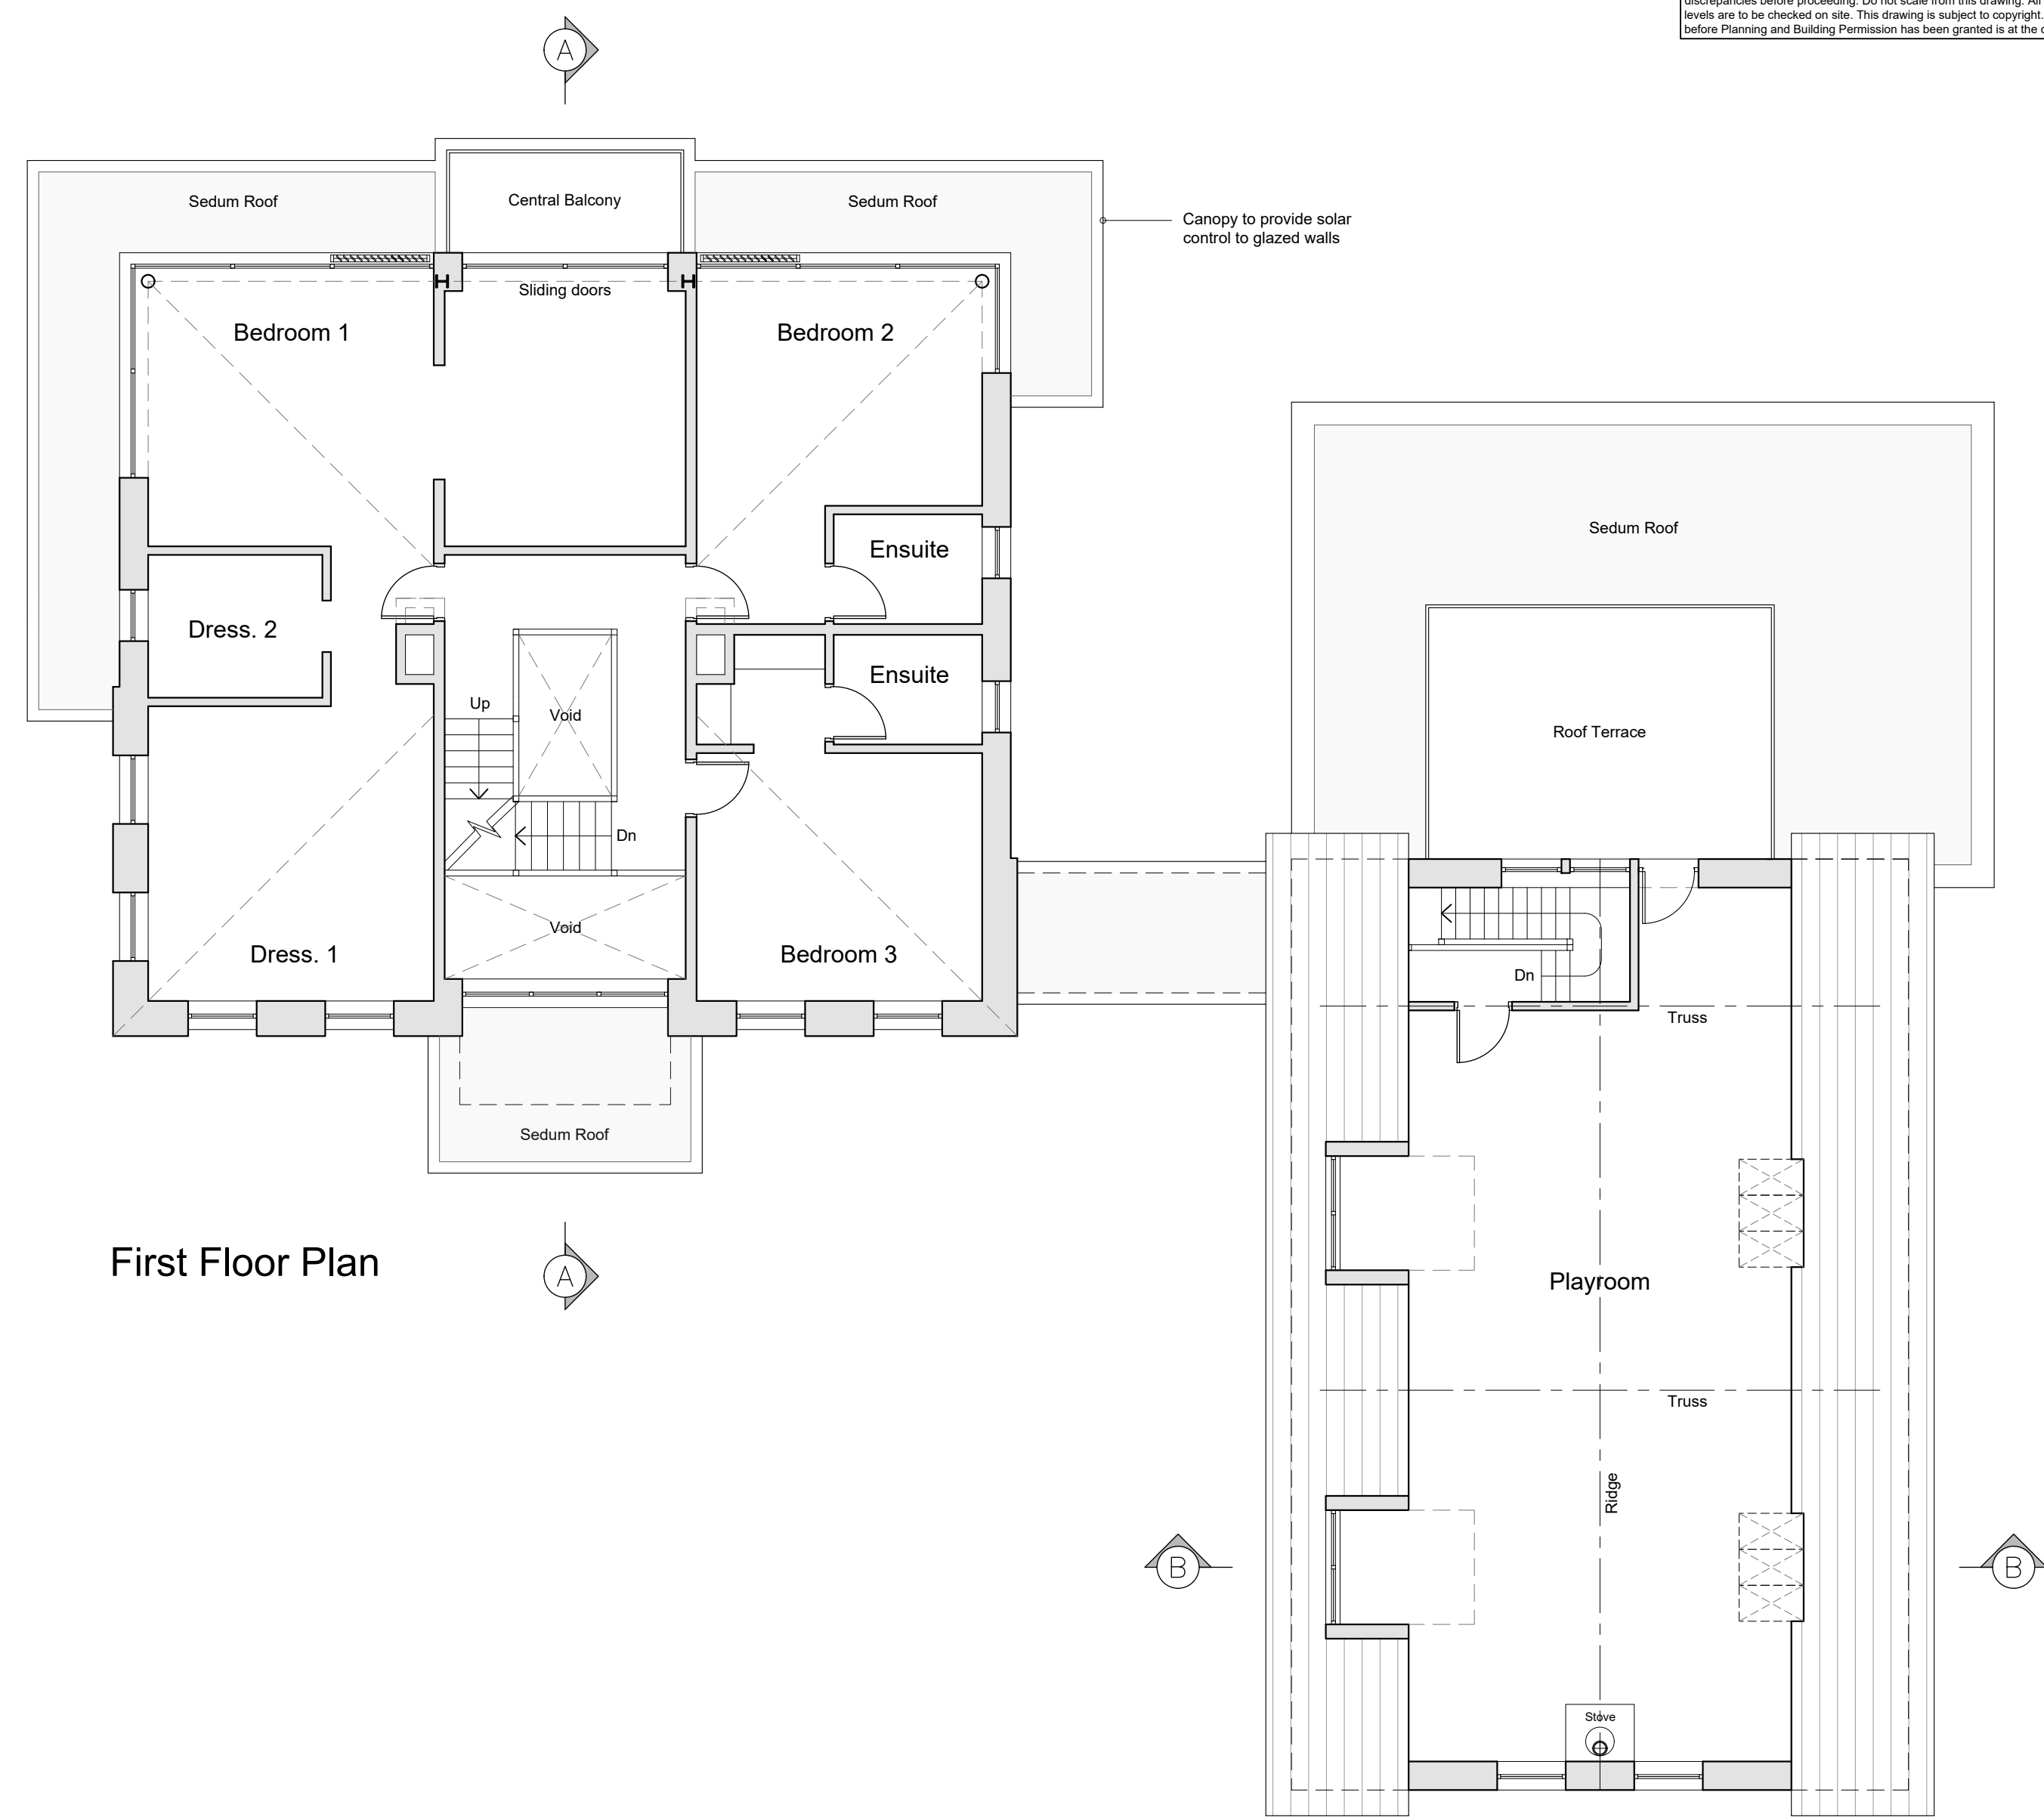
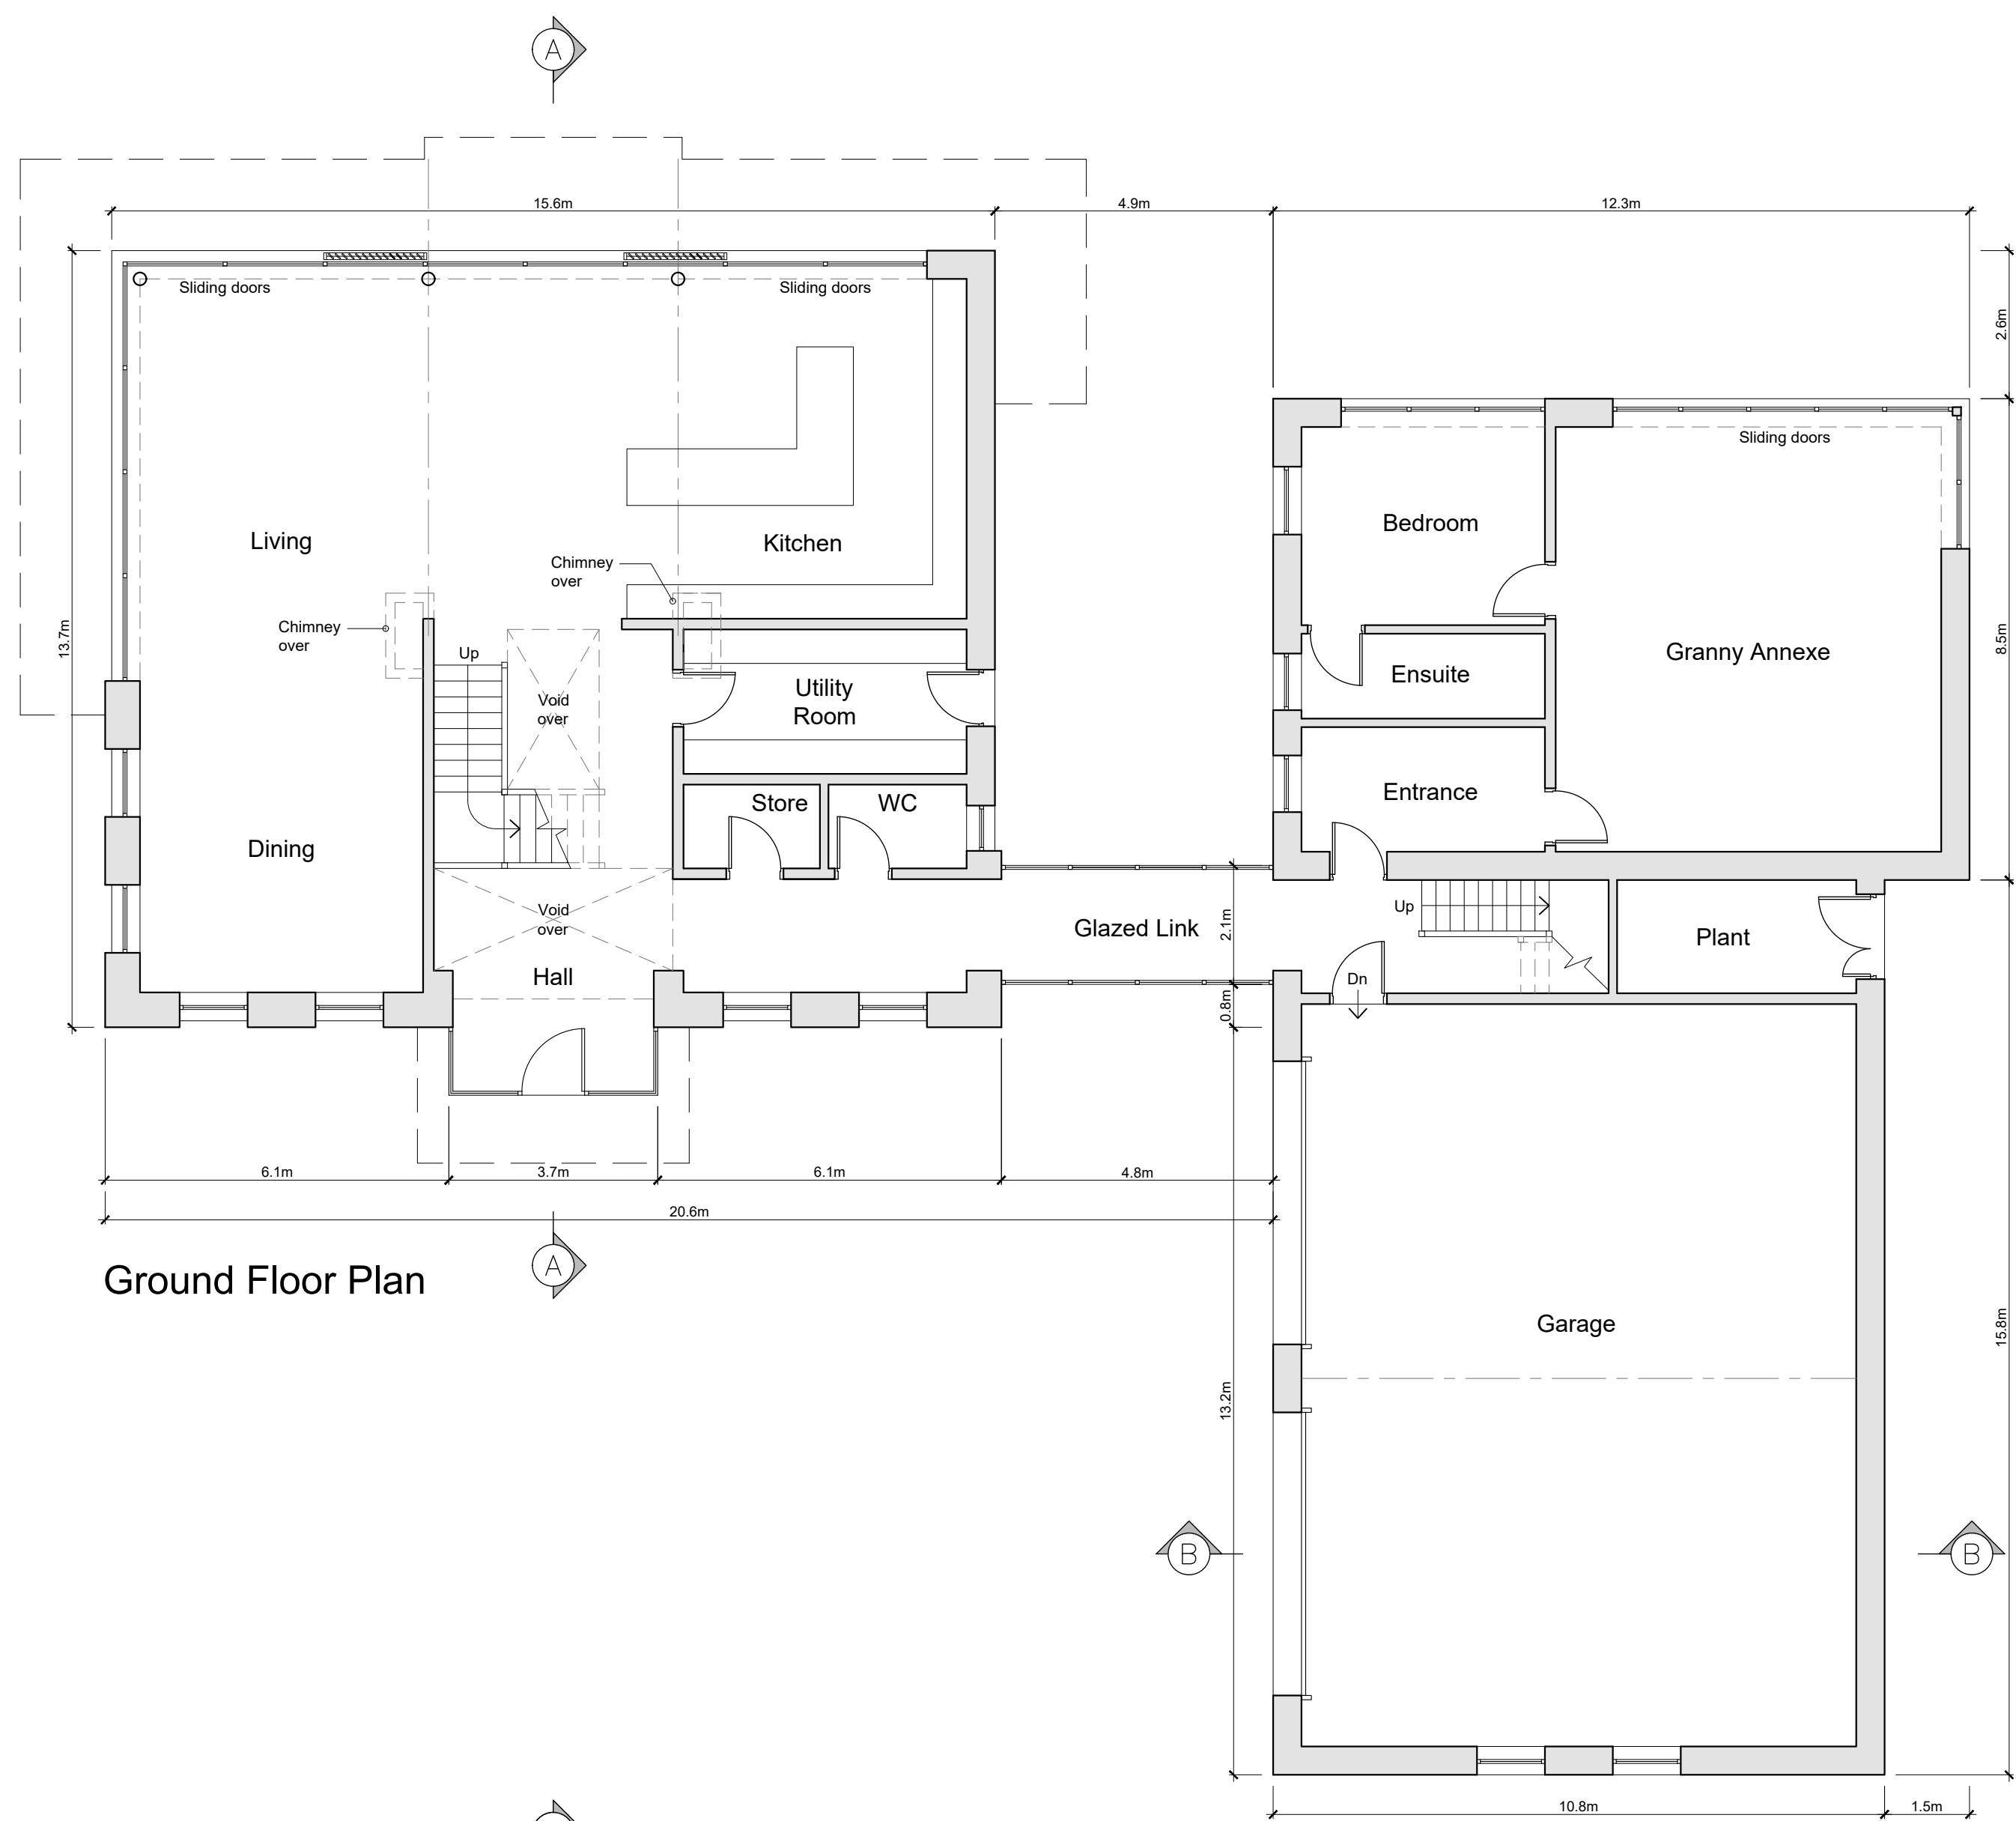


REVISIONS:

Rev A - Internal design review. - 25.07.23 - NE
Rev B - Internal design review. - 26.07.23 - NE
Rev C - Planning Issue. - 02.08.23 - NE

Client
Mr and Mrs Holmes

Job Title
Proposed new dwelling at:
The Hawthorns
Rimington Lane
Rimington

Drawing Title
Proposed Floor Plans

PLANNING ISSUE

Scale
1:100 @ A1

Date
July 2023

Drawn
NE

spa
ARCHITECTS

SUNDERLAND PEACOCK & ASSOCIATES LTD.
HAZELMERE, PIMALICO ROAD, CLITHEROE
LANCASHIRE, BB7 2JG
T 01200 423178 F 01200 427328
E info@sunderlandpeacock.com
www.sunderlandpeacock.com



6179 -01-03c Rev