
 


Langho FC The Rydings existing site plan

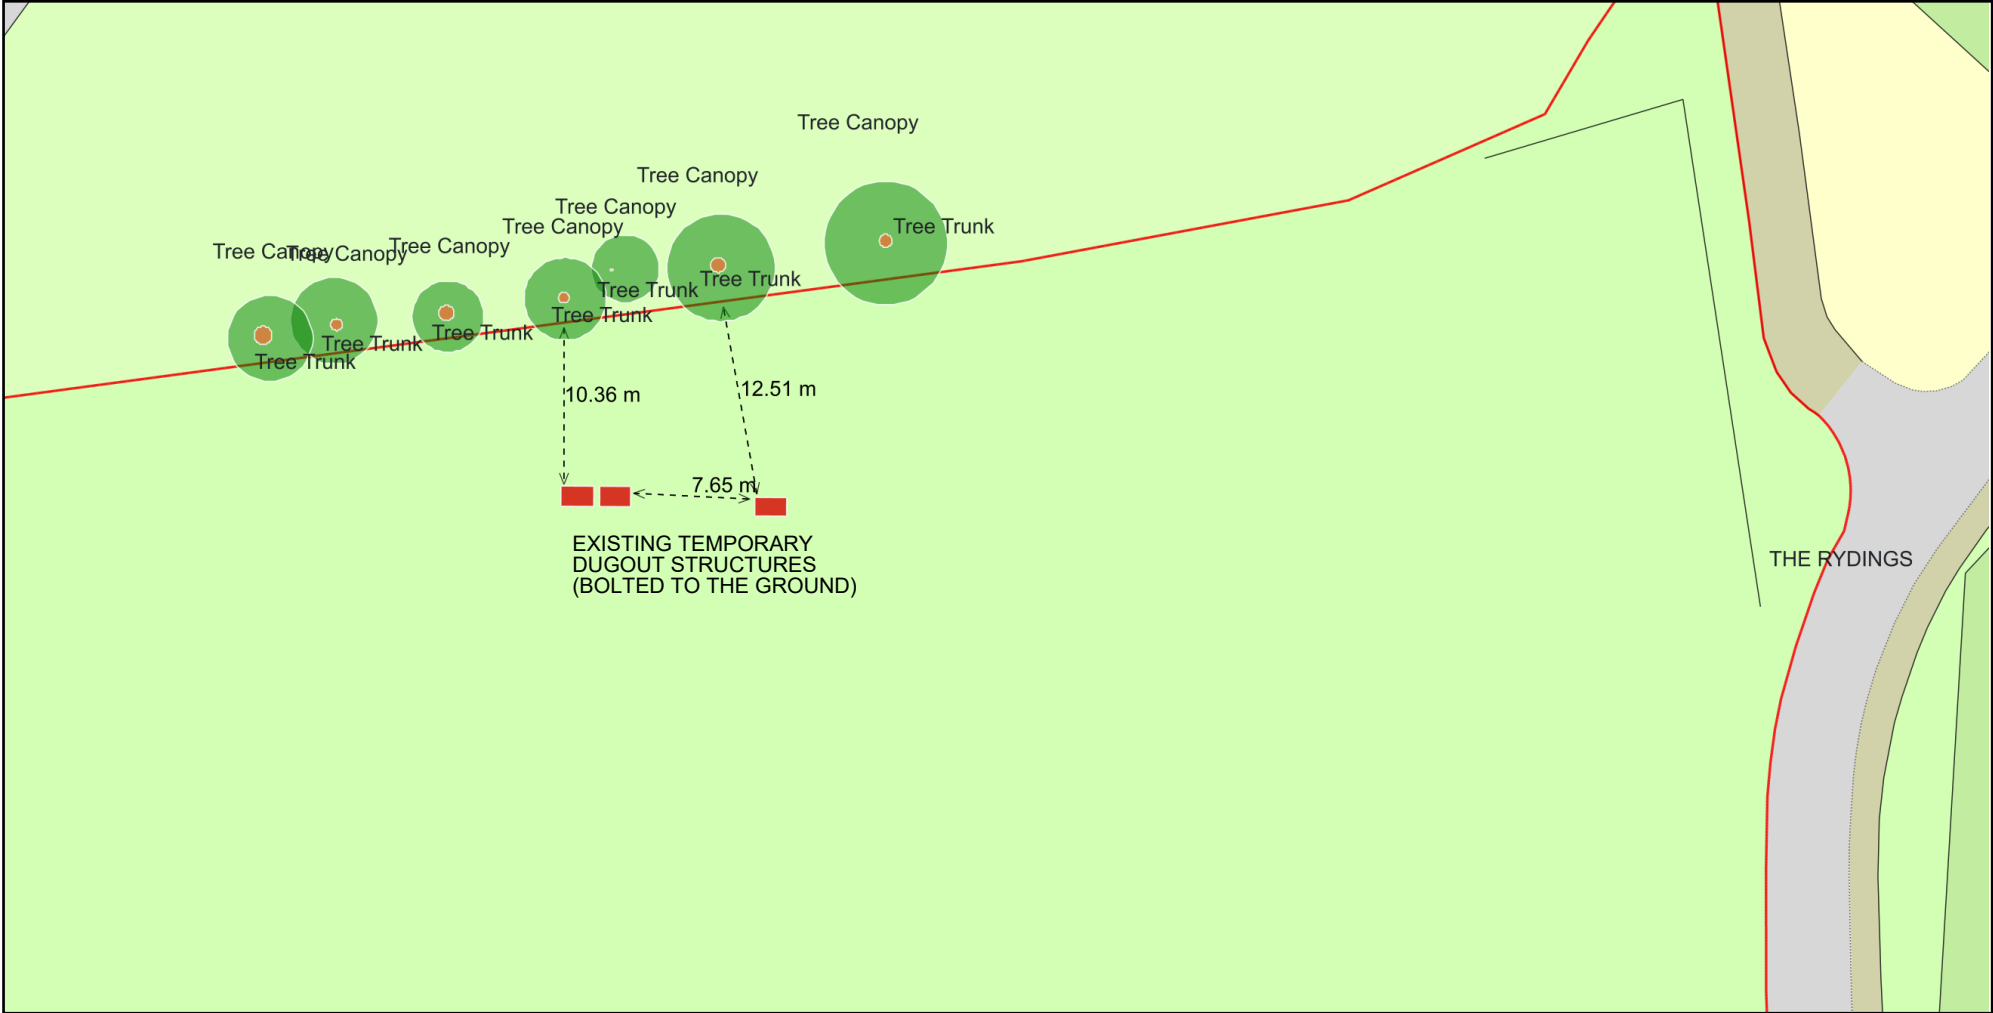

Plan Produced for: Ben Mayson

Date Produced: 20 Sep 2023

Plan Reference Number: TQRQM23263124814428

Scale: 1:500 @ A4