




**1\* Proposed Ground Floor Level Plan**  
1:20

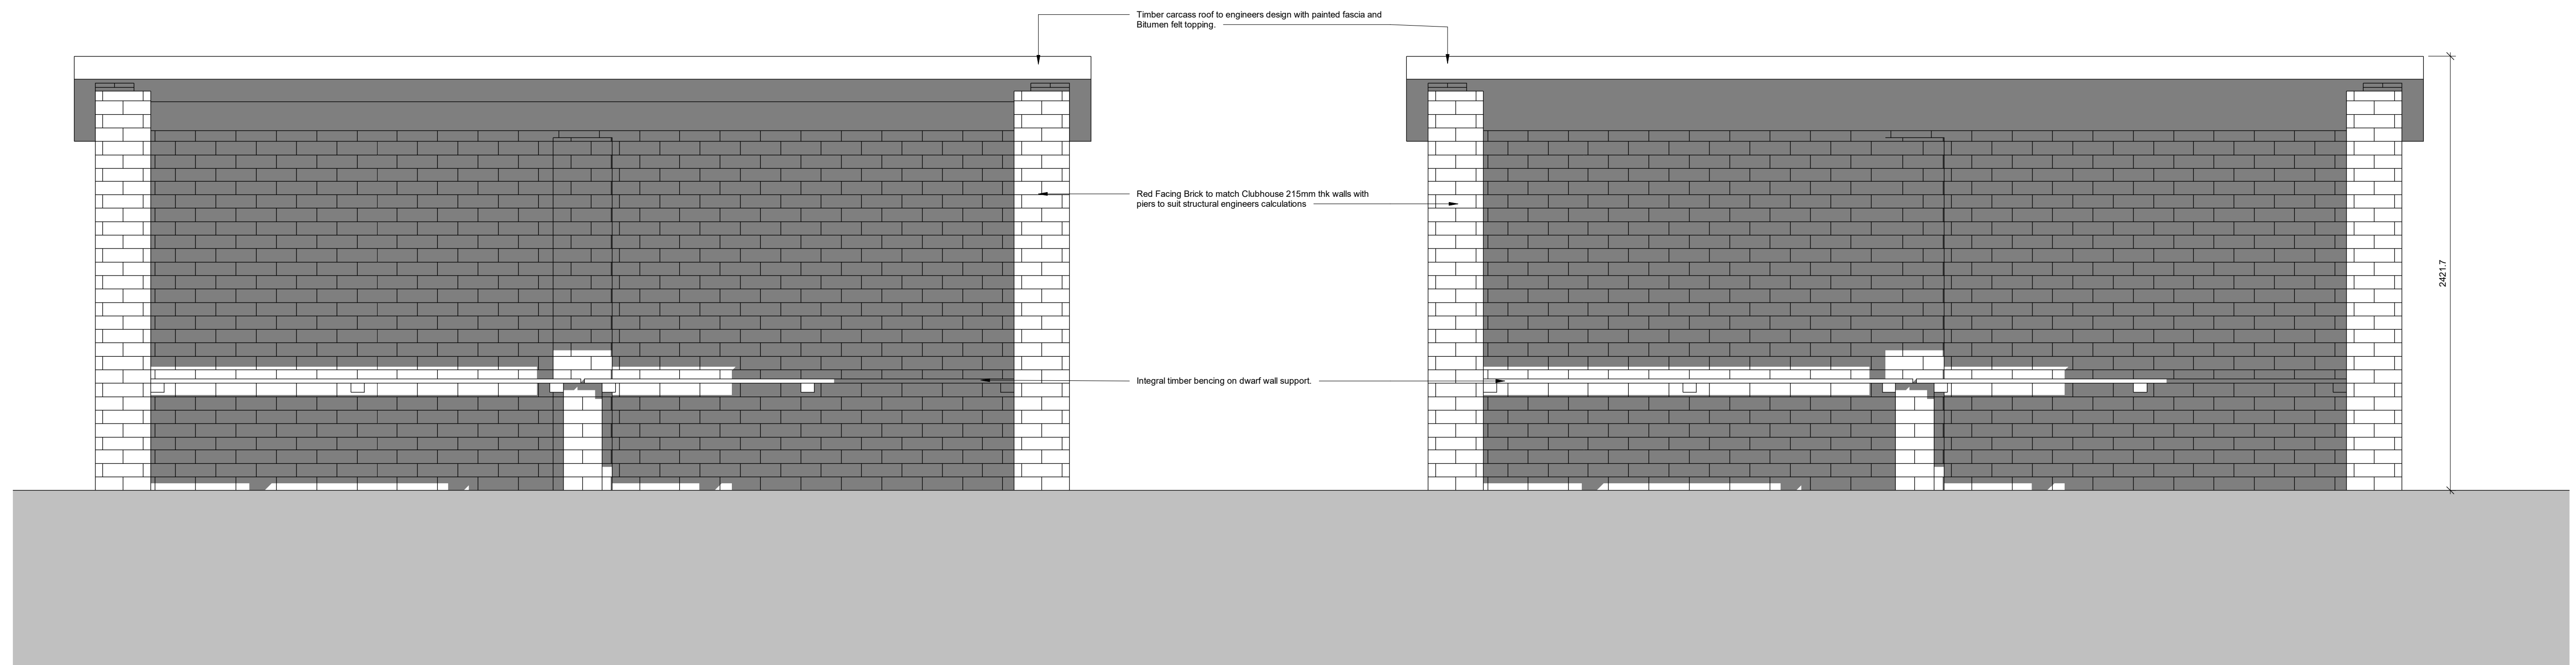

## 2\* Planning - Proposed South Elevation

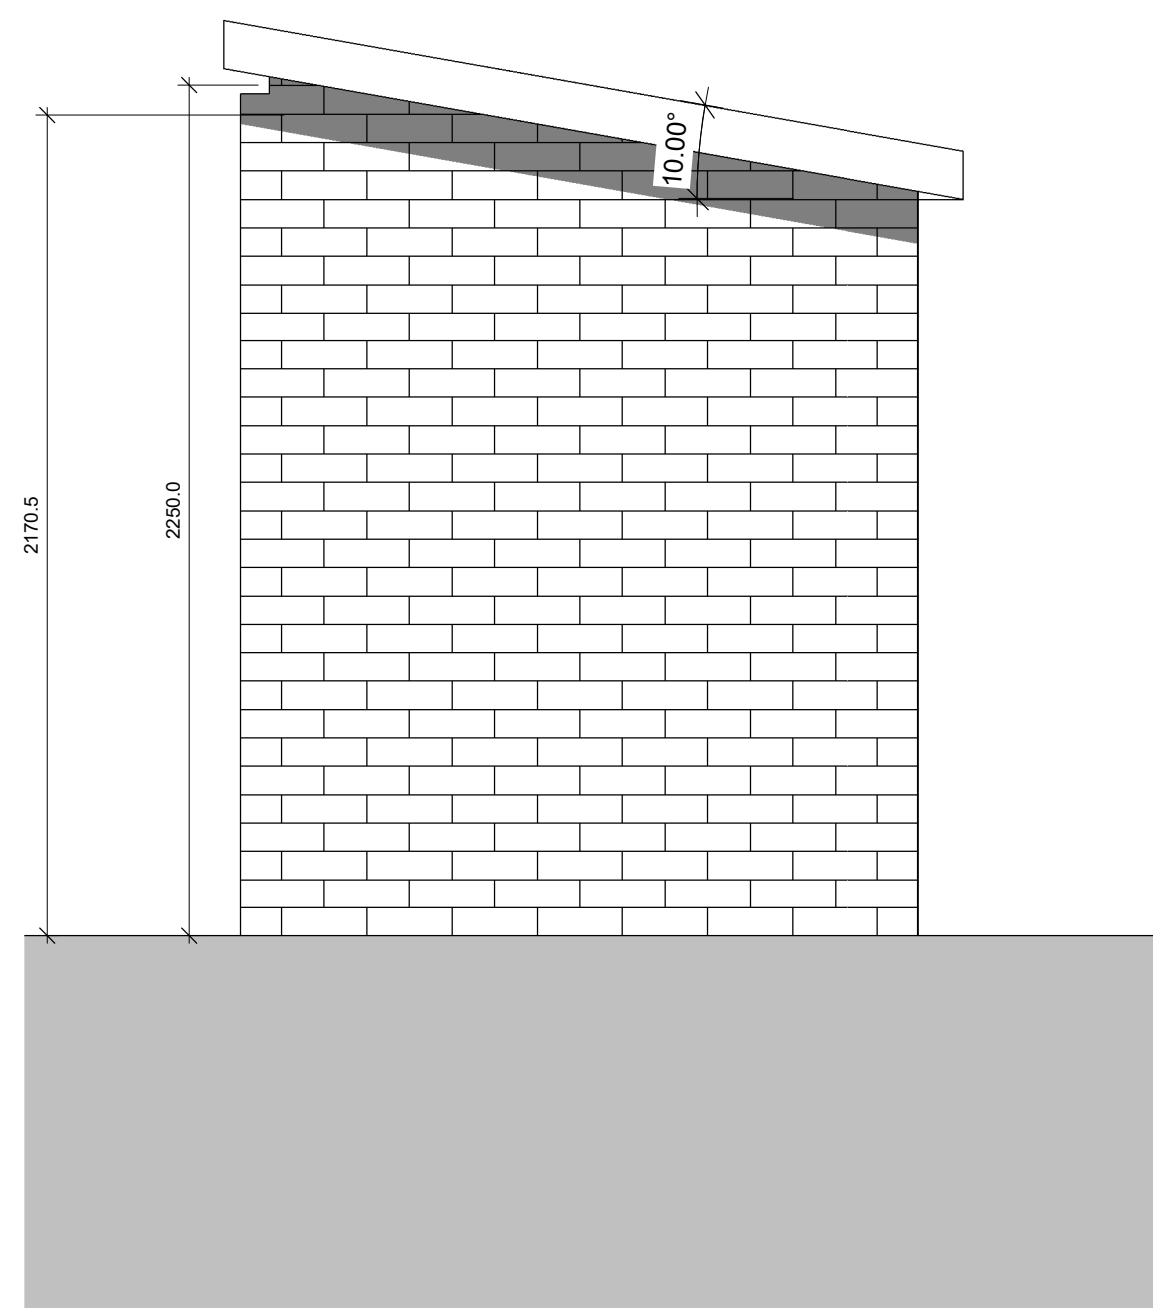

#### 4\* Planning - Proposed Typical Side Elevation

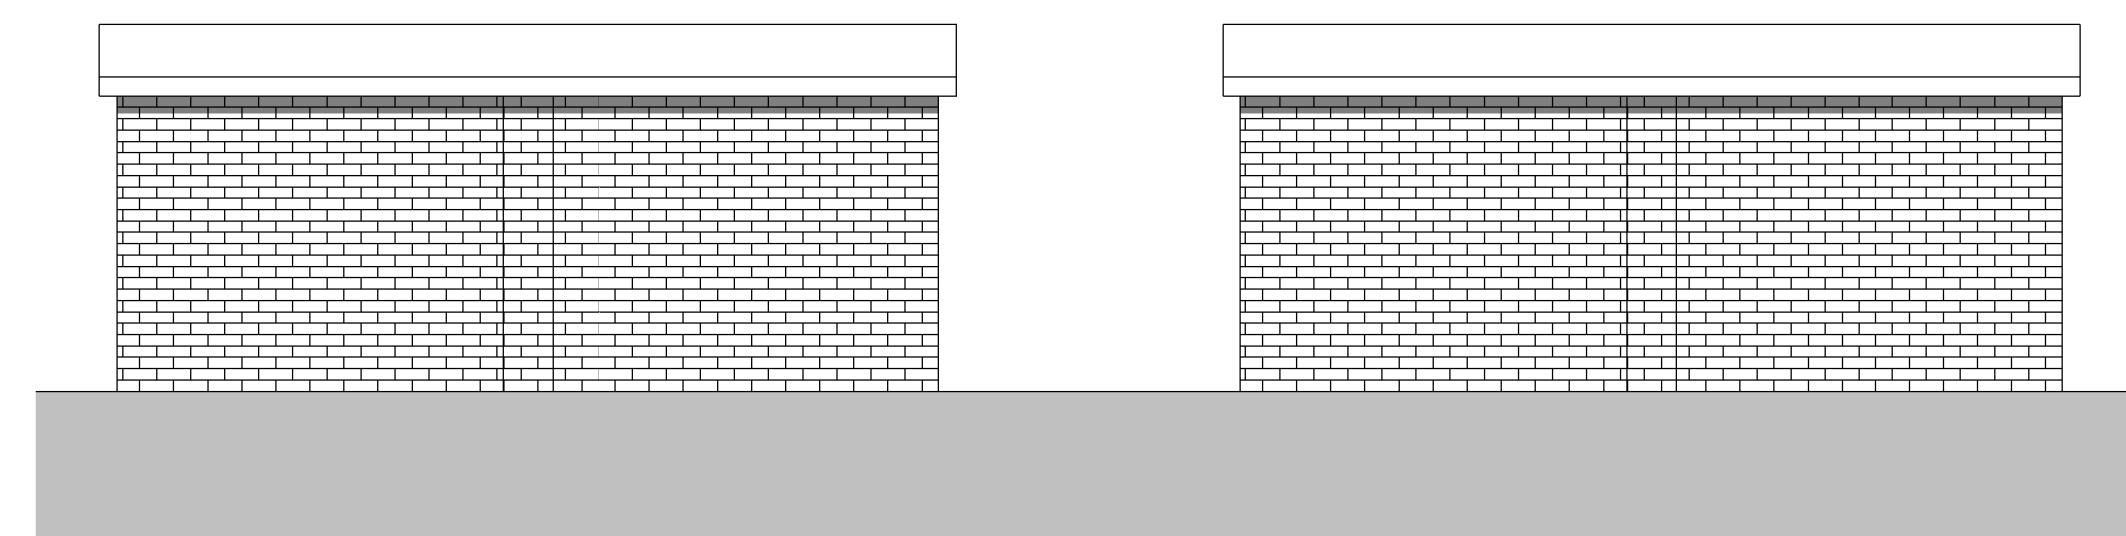

### 3\* Planning - Proposed Rear Elevation

no	description	date	drawn	check
Revision Schedule				
client:  Langho Football Club				
project:  Proposed New Senior Dugout				
title:  Proposed Senior Pitch Dugouts				
scale: A5 indicated		date:  09/08/2023		
project no: 123456		drawing no: 20-008		
issued for:		rev:		
PRELIMINARY DESIGN				