




PROPOSED SITE PLAN
SCALE 1:100

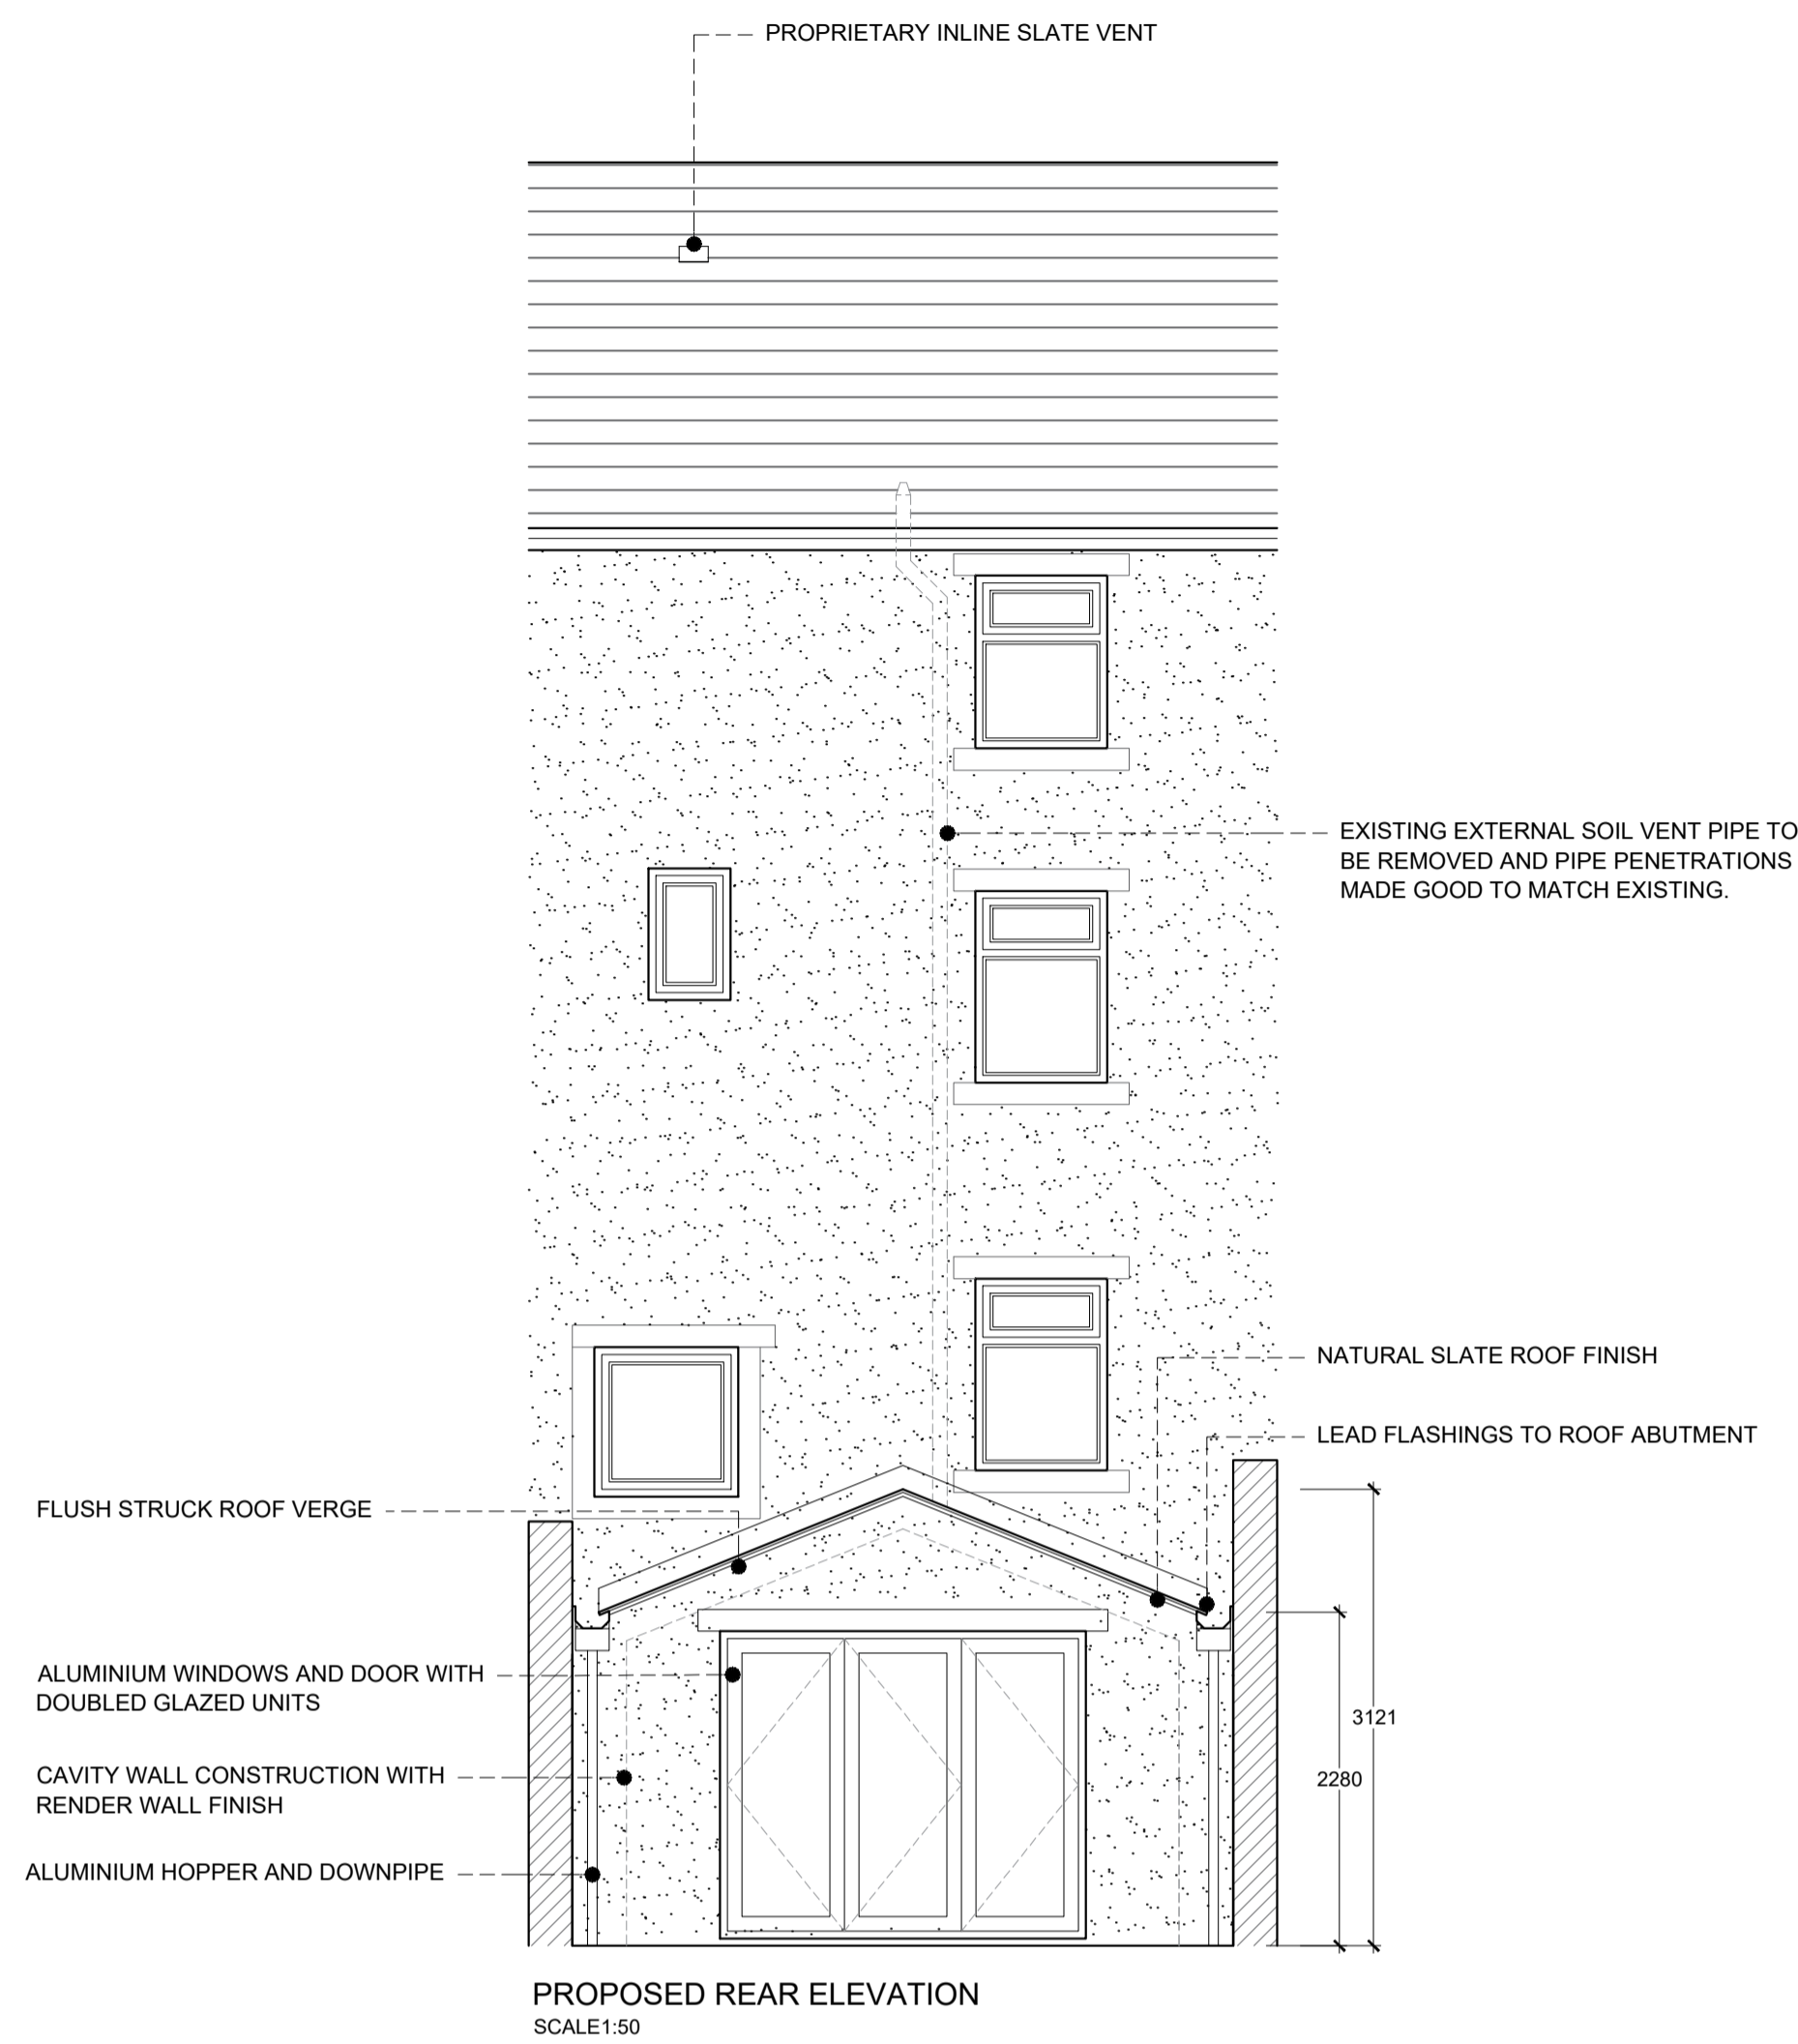


PROPOSED REAR ELEVATION
SCALE 1:50

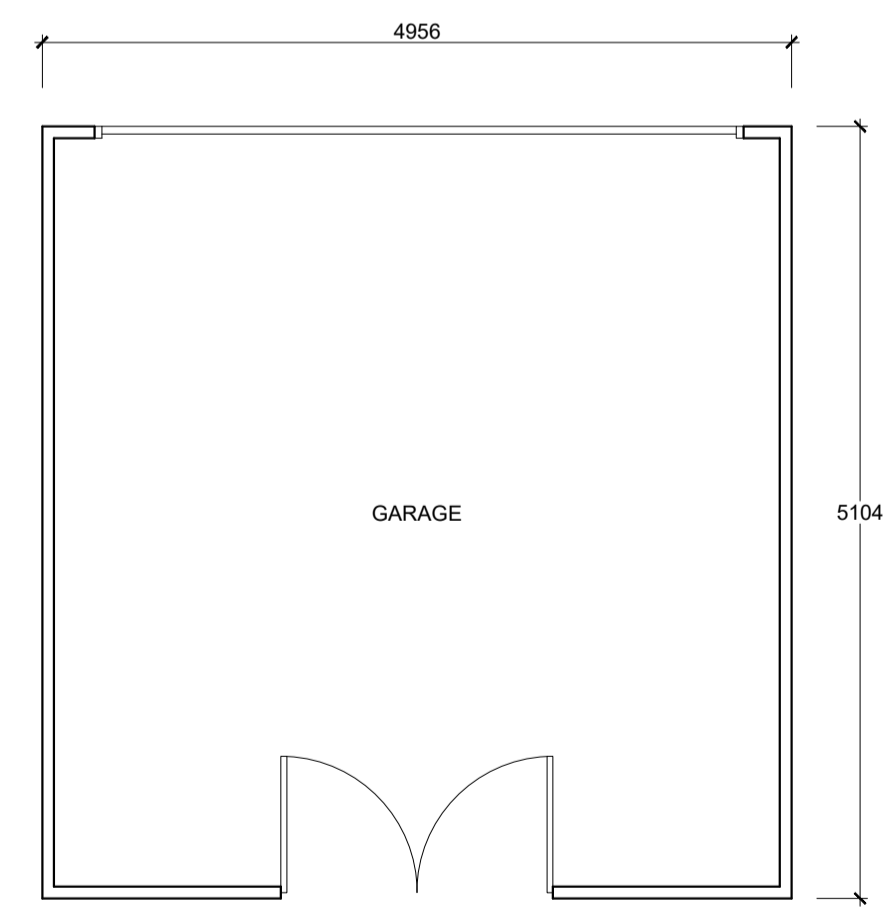


PROPOSED GARAGE FLOOR PLAN
SCALE 1:50

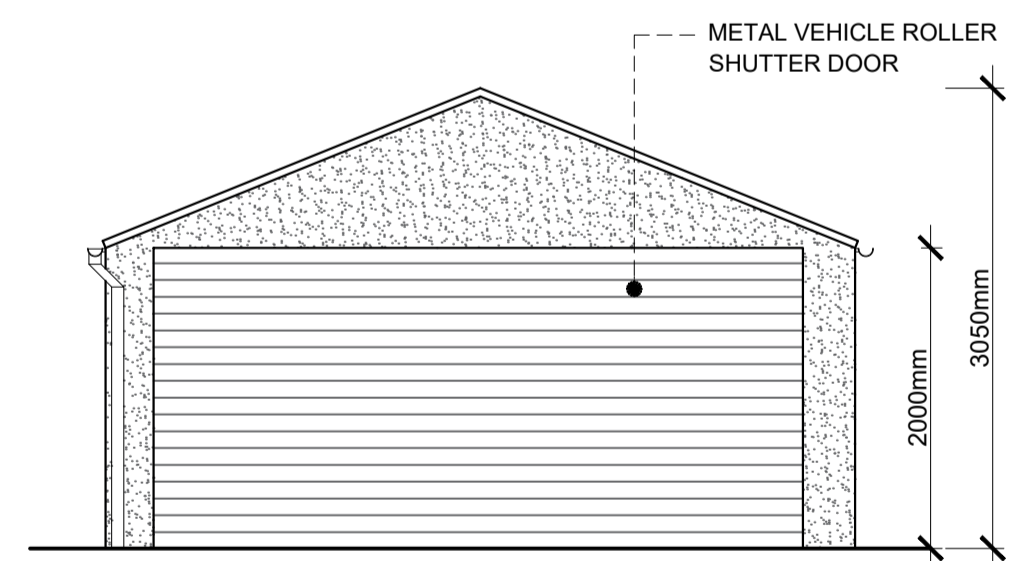


PROPOSED GARAGE FRONT ELEVATION
SCALE 1:50

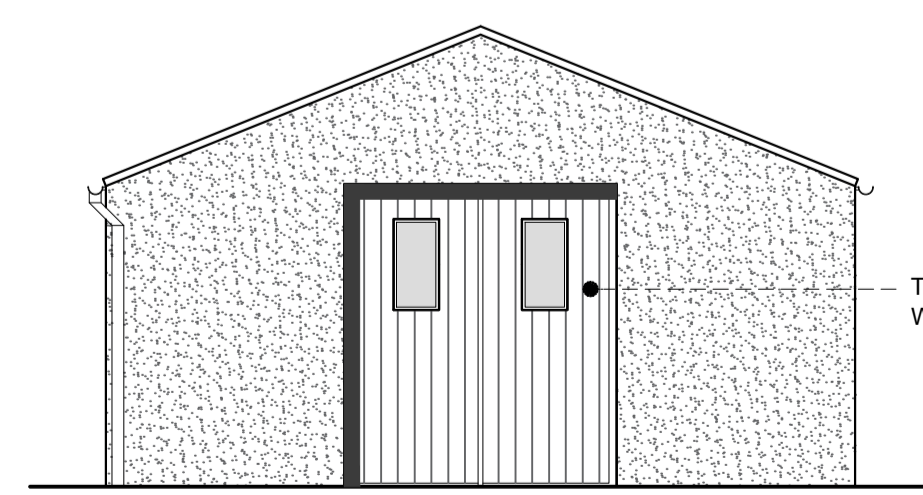


PROPOSED GARAGE REAR ELEVATION
SCALE 1:50

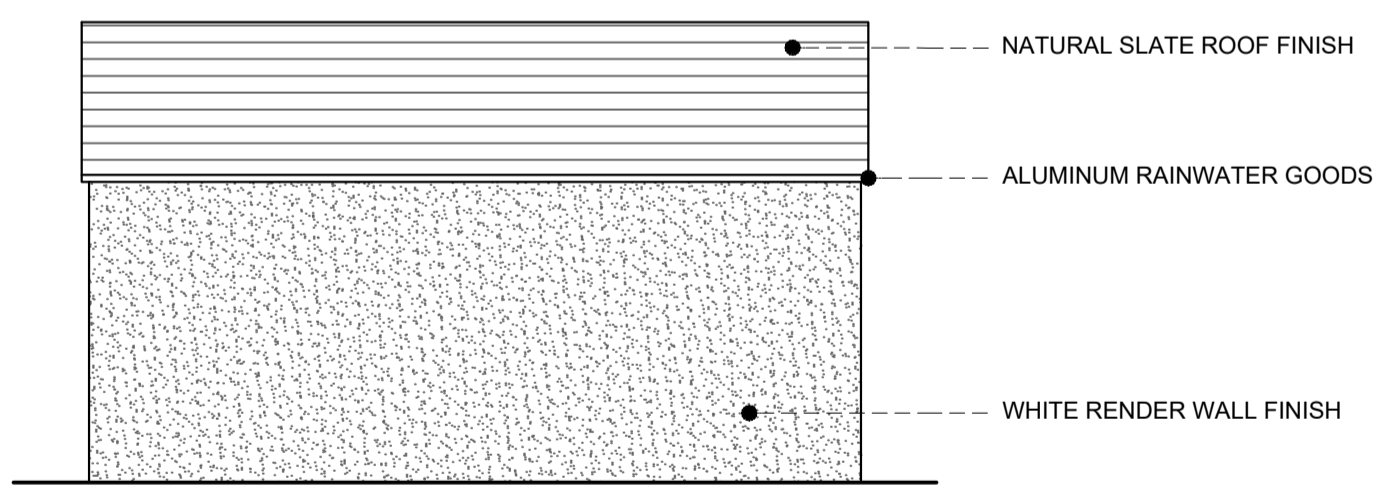


PROPOSED GARAGE SIDE (RIGHT) ELEVATION
SCALE 1:50

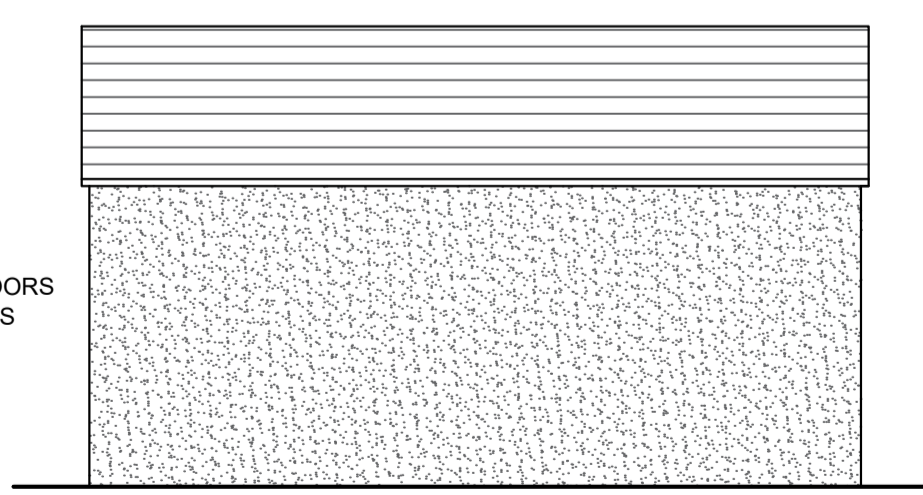

PROPOSED GARAGE SIDE (LEFT) ELEVATION
SCALE 1:50

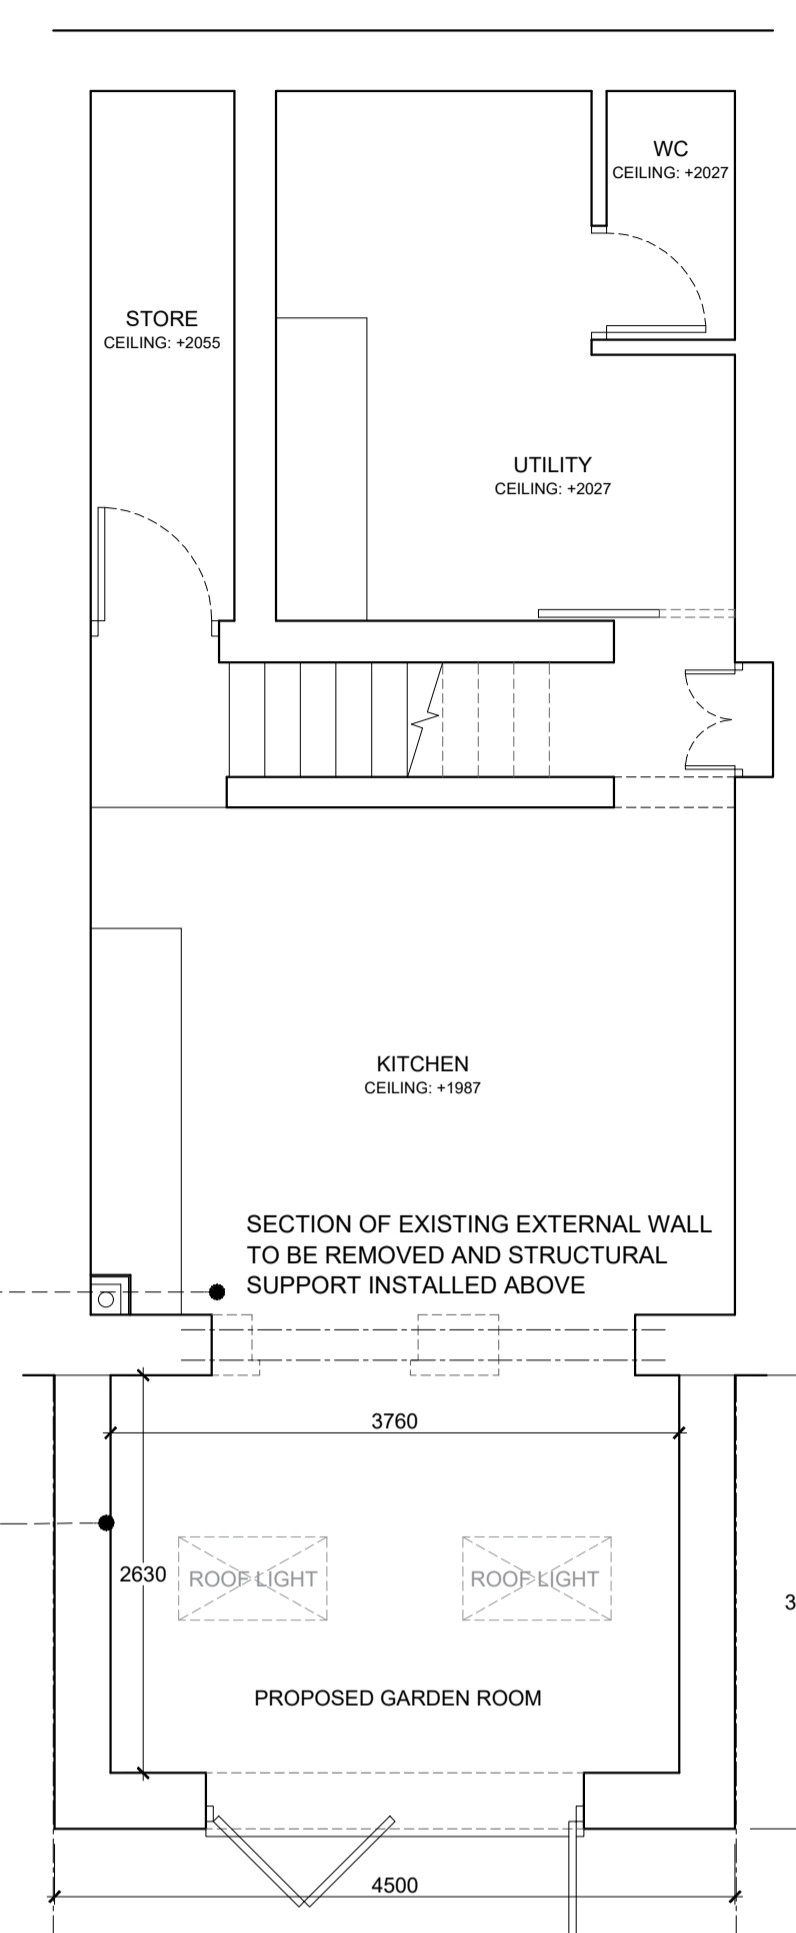

PROPOSED LOWER GROUND FLOOR PLAN
SCALE 1:50

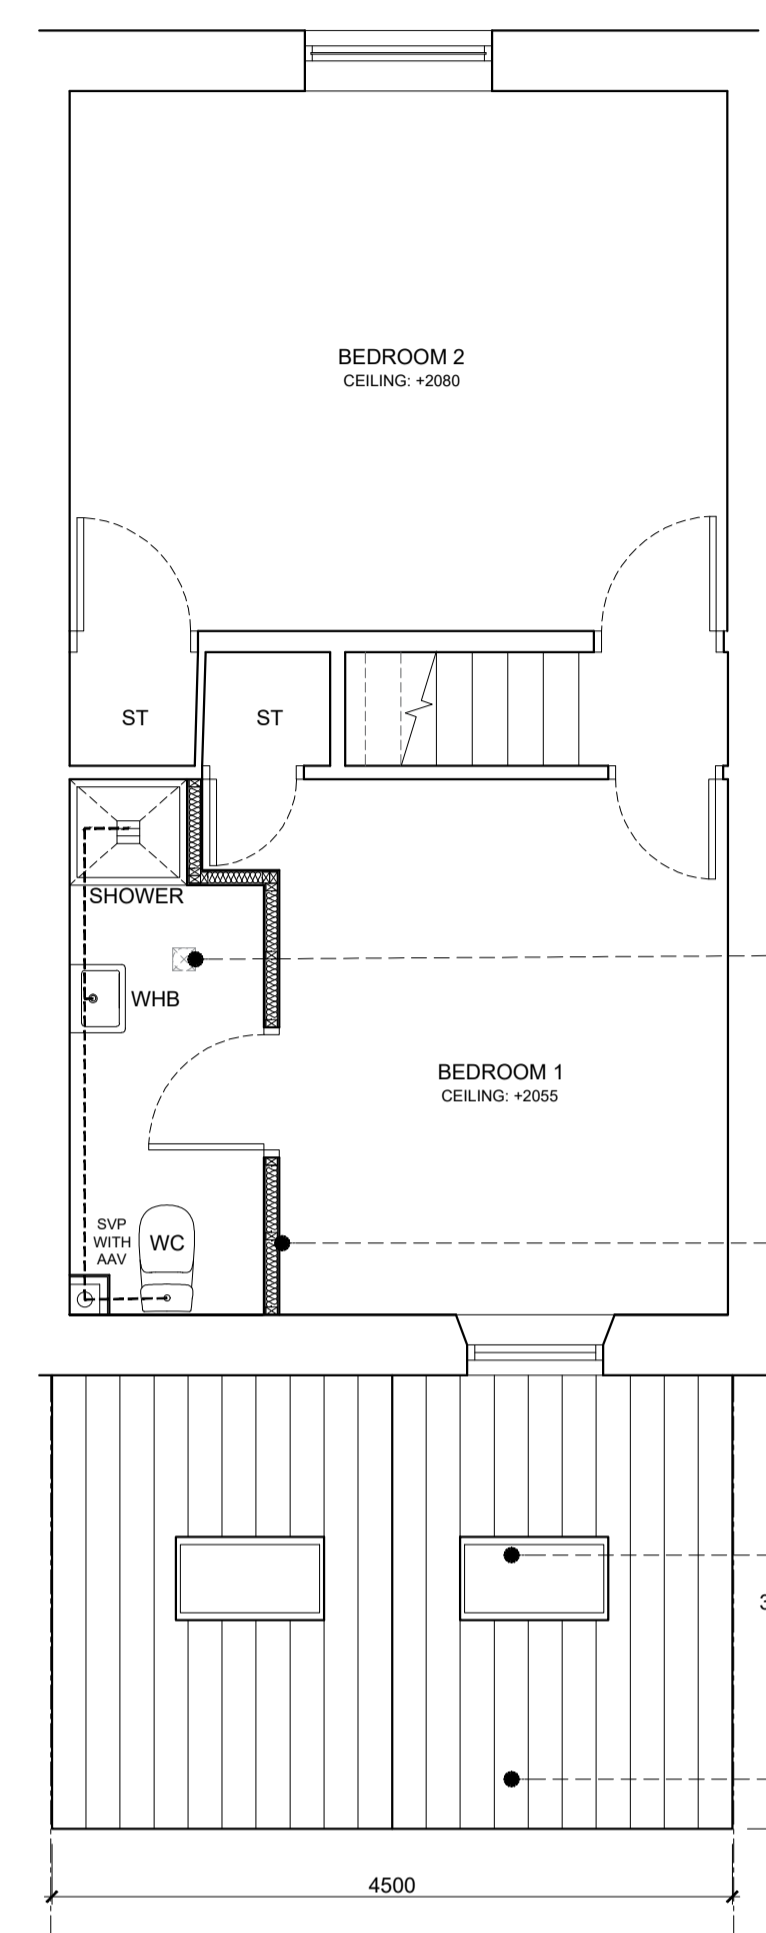

PROPOSED SECOND FLOOR PLAN
SCALE 1:50


EXTRACT FAN TO VENT TO PROPRIETARY INLINE SLATE VENT TO REAR ROOF SLOPE. ALL DUCTING TO PASS BETWEEN EXISTING CEILING JOISTS AND ROOF TIMBERS

NEW TIMBER STUD WALL CONSTRUCTION - TO BE SCRIBBED AROUND ANY EXISTING SKIRTING BOARDS AND CEILING CORNICES.

FLUSH FITTING CONSERVATION ROOF LIGHTS

NATURAL SLATE ROOF FINISH TO MATCH EXISTING

1:100 Scale
1:50 Scale

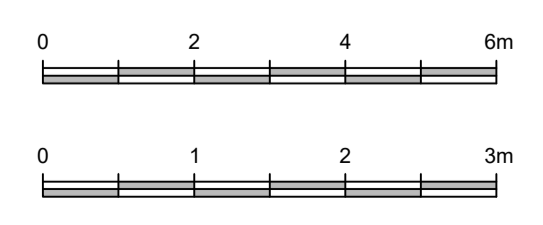

REV E - AMENDED IN ACCORDANCE WITH CLIENT COMMENTS, AUG 2023
REV D - AMENDED IN ACCORDANCE WITH CLIENT COMMENTS, JULY 2022

Client
Mr Evans and Miss Tomlin

Job Title
Proposed Extensions and Alterations to
84 Whalley Road
Clitheroe

Drawing Title
Proposed Plans and Elevations

Scale	Date	Drawn
1:50 @ A1	June 22	TDS

spa
SUNDERLAND PEACOCK ARCHITECTS
SUNDERLAND PEACOCK & ASSOCIATES LTD.
HAZELMERE, PEARLICO ROAD, CLITHEROE
LANCASHIRE, BB7 2AG
T 01200 423178 F 01200 427328
E info@sunderlandpeacock.com
www.sunderlandpeacock.com

6410 - 02 E