


NOTES
THIS DRAWING IS TO BE READ IN CONJUNCTION WITH ALL OTHER DRAWINGS FOR THIS PROJECT.
ALL LEVELS AND DIMENSIONS ARE TO BE CHECKED ON SITE BY THE CONTRACTOR, PRIOR TO
PLACING ORDERS OR COMMENCING ANY OF THE RELEVANT WORKS.
ALL DIMENSIONS ARE IN MILLIMETRES UNLESS STATED OTHERWISE.
ANY DISCREPANCIES BETWEEN THE INFORMATION SHOWN ON THE PLAN AND THAT FOUND ON
SITE ARE TO BE REPORTED TO THE DESIGNER IMMEDIATELY.

ROOF PLAN

FLOOR PLAN

CEMENT PROFILE SHEETING

PROFILE STEEL SHEETING

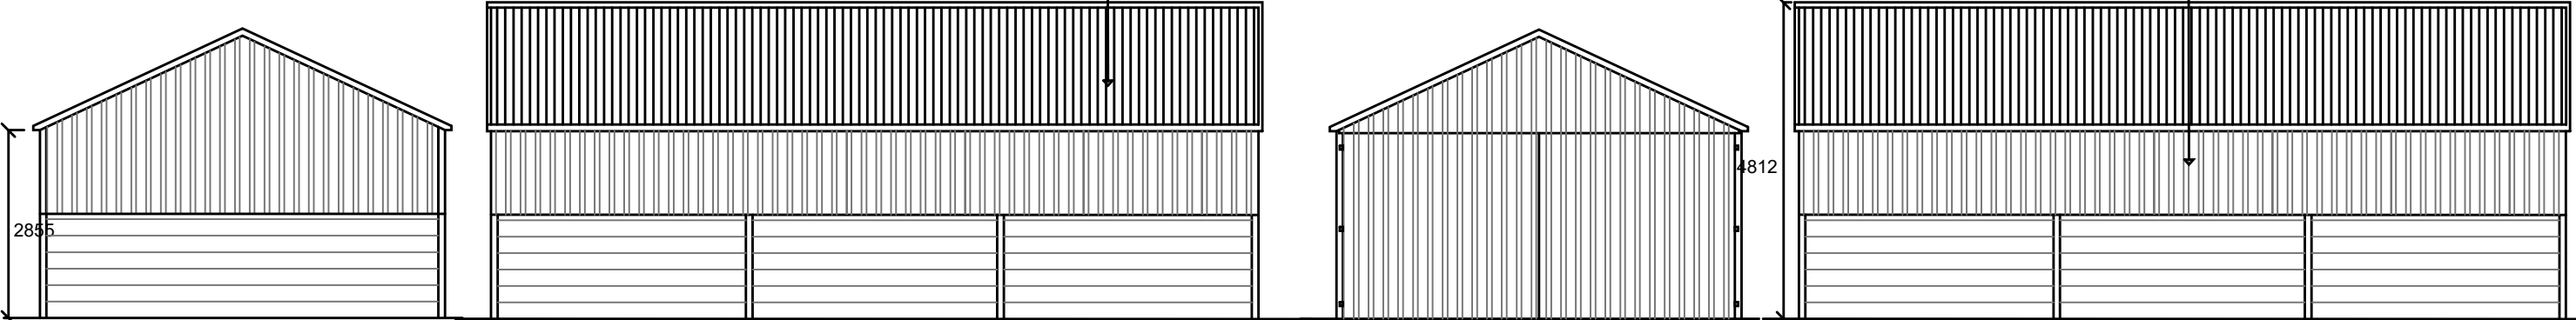

REAR ELEVATION

SIDE ELEVATION

FRONT ELEVATION

SIDE ELEVATION

Rev.	Date	Description
------	------	-------------

A.L.H. Design Services
Barley Cottage, Brewery Street, Longridge, Lancs
PR3 3NB, Tel & Fax : (01772) 785719

Client

Mr D. Warbrick,
BarracloUGH Cottage,
Whalley Road,
Pendleton, Nr Clitheroe,
Lancs, BB7 1PP

Job/Scheme Title

EXTENSION TO AGRICULTURAL
UNIT

Drawing Title

EXISTING ELEVATIONS

Job/Scheme Number		Drawing Number	
0 7 1 1 / 9 3		Drawing No 0 4	
Scale	Date	Drafter	Checked
1 / 100	Aug 23	a.t.l-h.	