
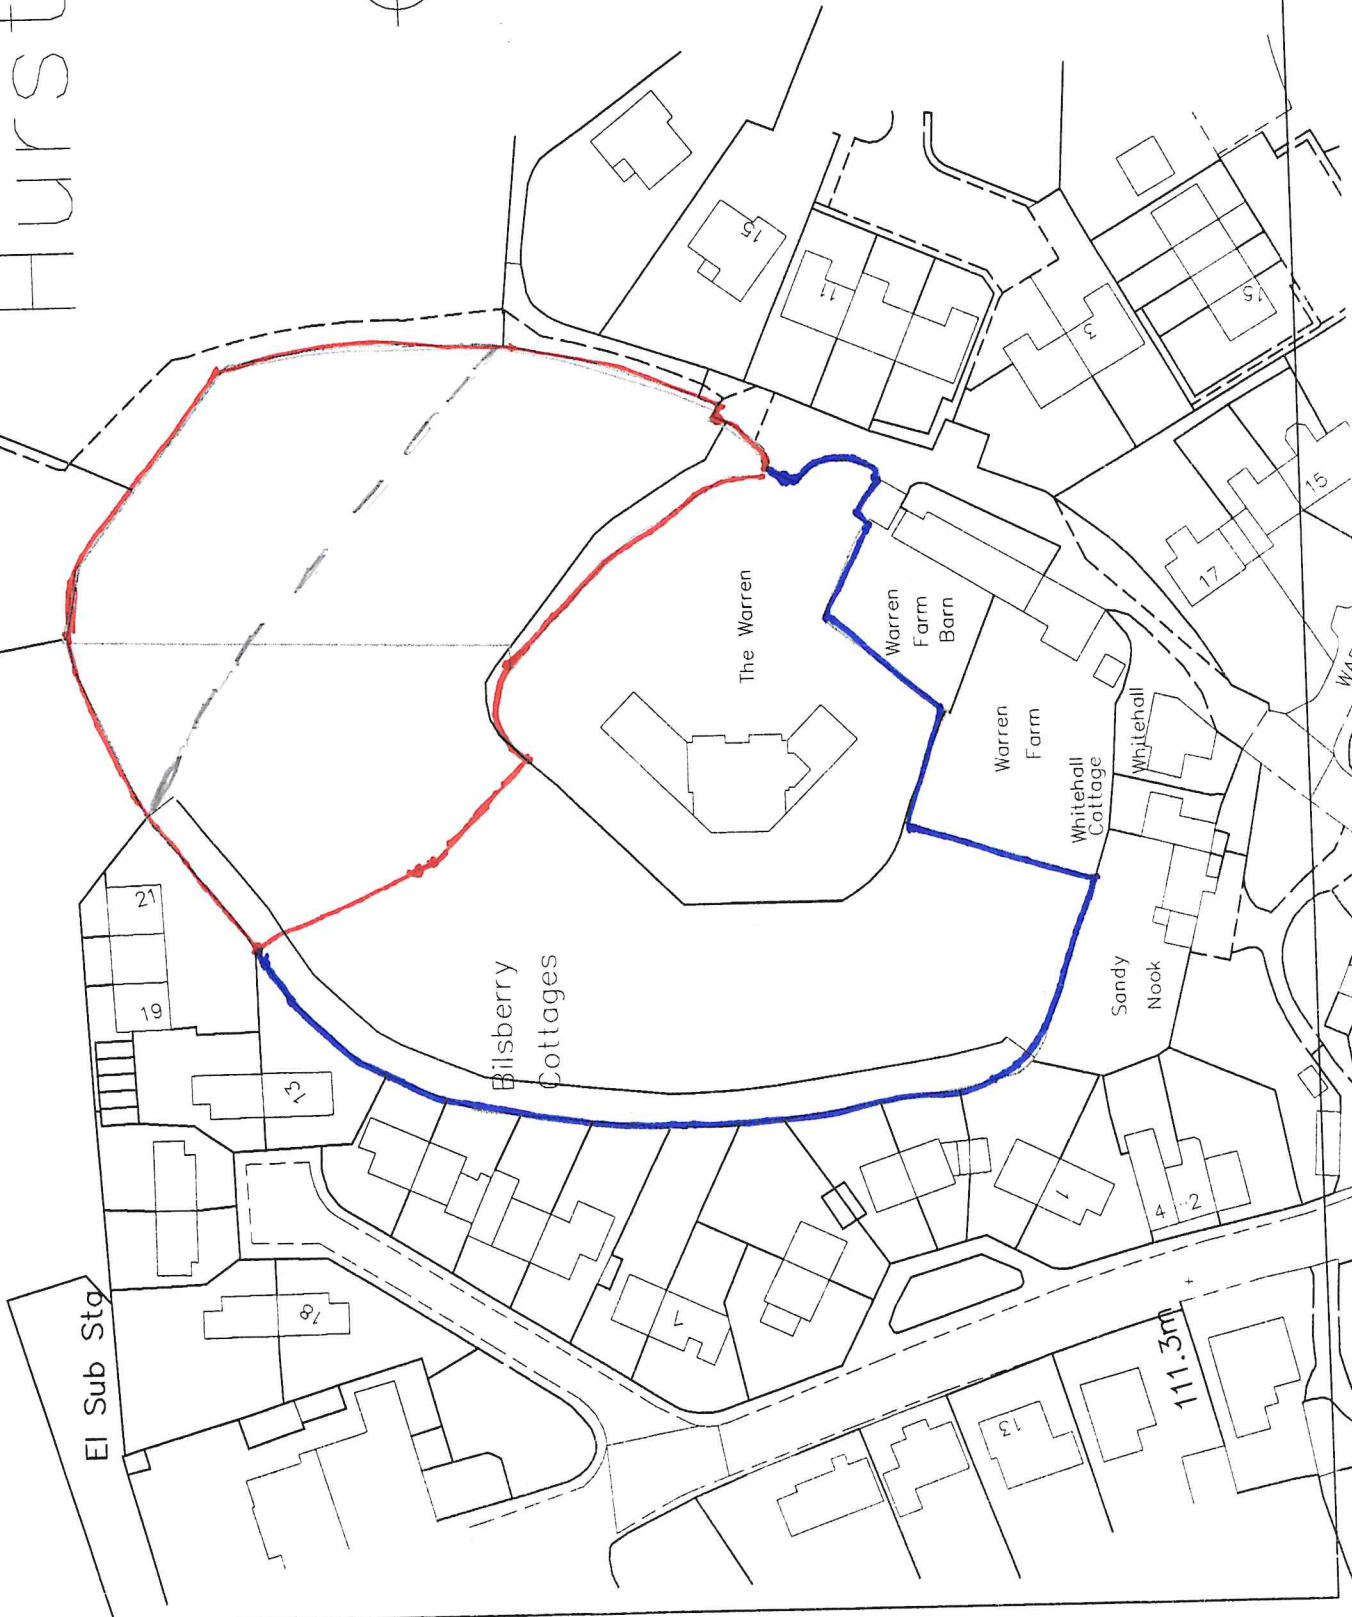


NOTES
 This drawing is to be used in conjunction with all other drawings from this project.
 The client has approved this drawing and is responsible for its accuracy. It is the responsibility of the client to ensure that all necessary permissions and consents have been obtained from the relevant authorities.
 All dimensions are in millimeters unless otherwise stated. The full A3 size drawing of this drawing is available for purchase from the publisher, A.L.H. Design Services.
 All dimensions are to the outside of the building unless otherwise stated.

Hurst Green

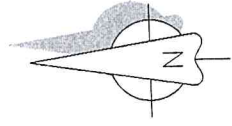

A.L.H. Design Services
 Barley Cottage, Brewery Street, Loughridge, Lanes
 PR3 5NE Tel & Fax: 01772 765719

Client
 Mrs L Gumm-Jones,
 The Warren,
 Hurst Green,
 Nr Clitheroe, Lanes.
 BB7 7QH

Job/Reference No.
 FREGION OF SELF-BUILD
 HOUSES
 2 No of)

Drawing Title
 EXISTING SITE PLAN

Application Number	Drawing Number	
0632193	Drawing No 03(1)	
Date	Drawn	Checked
1/750	Aug 21	a.l.h.