





EXISTING ELEVATIONS

SCALE 1:100

 


EXISTING SITE PLAN SCALE 1:500

SCALE 1:500

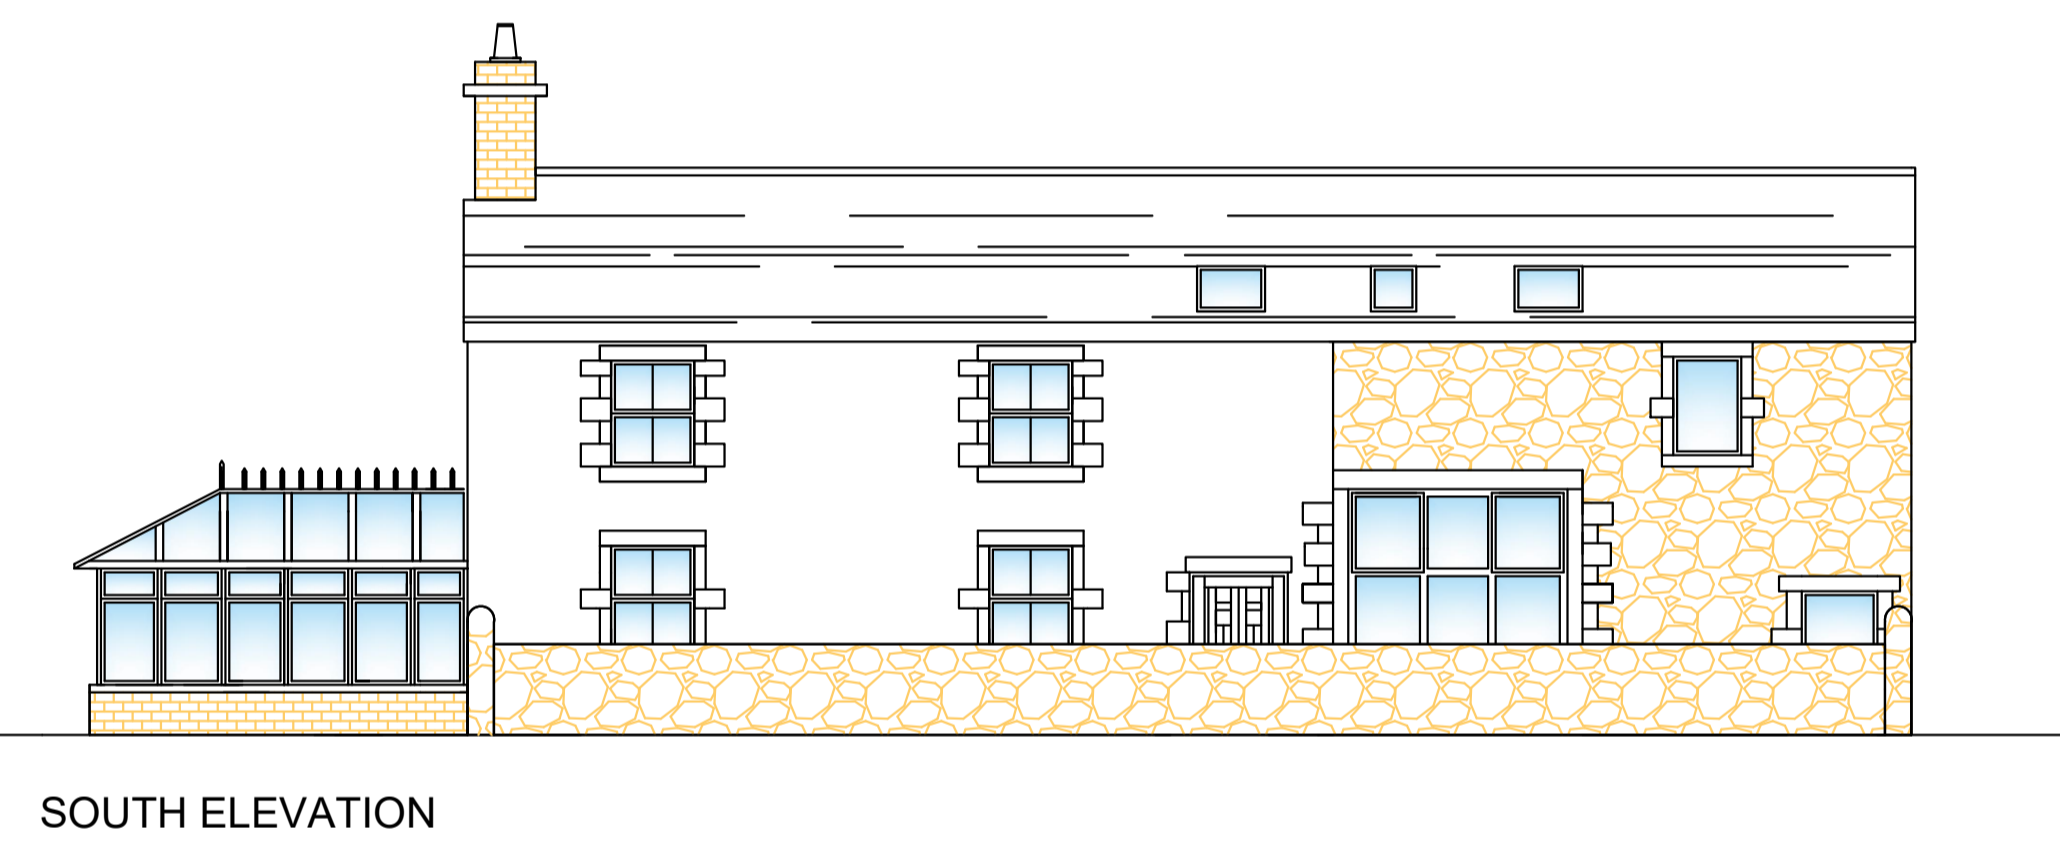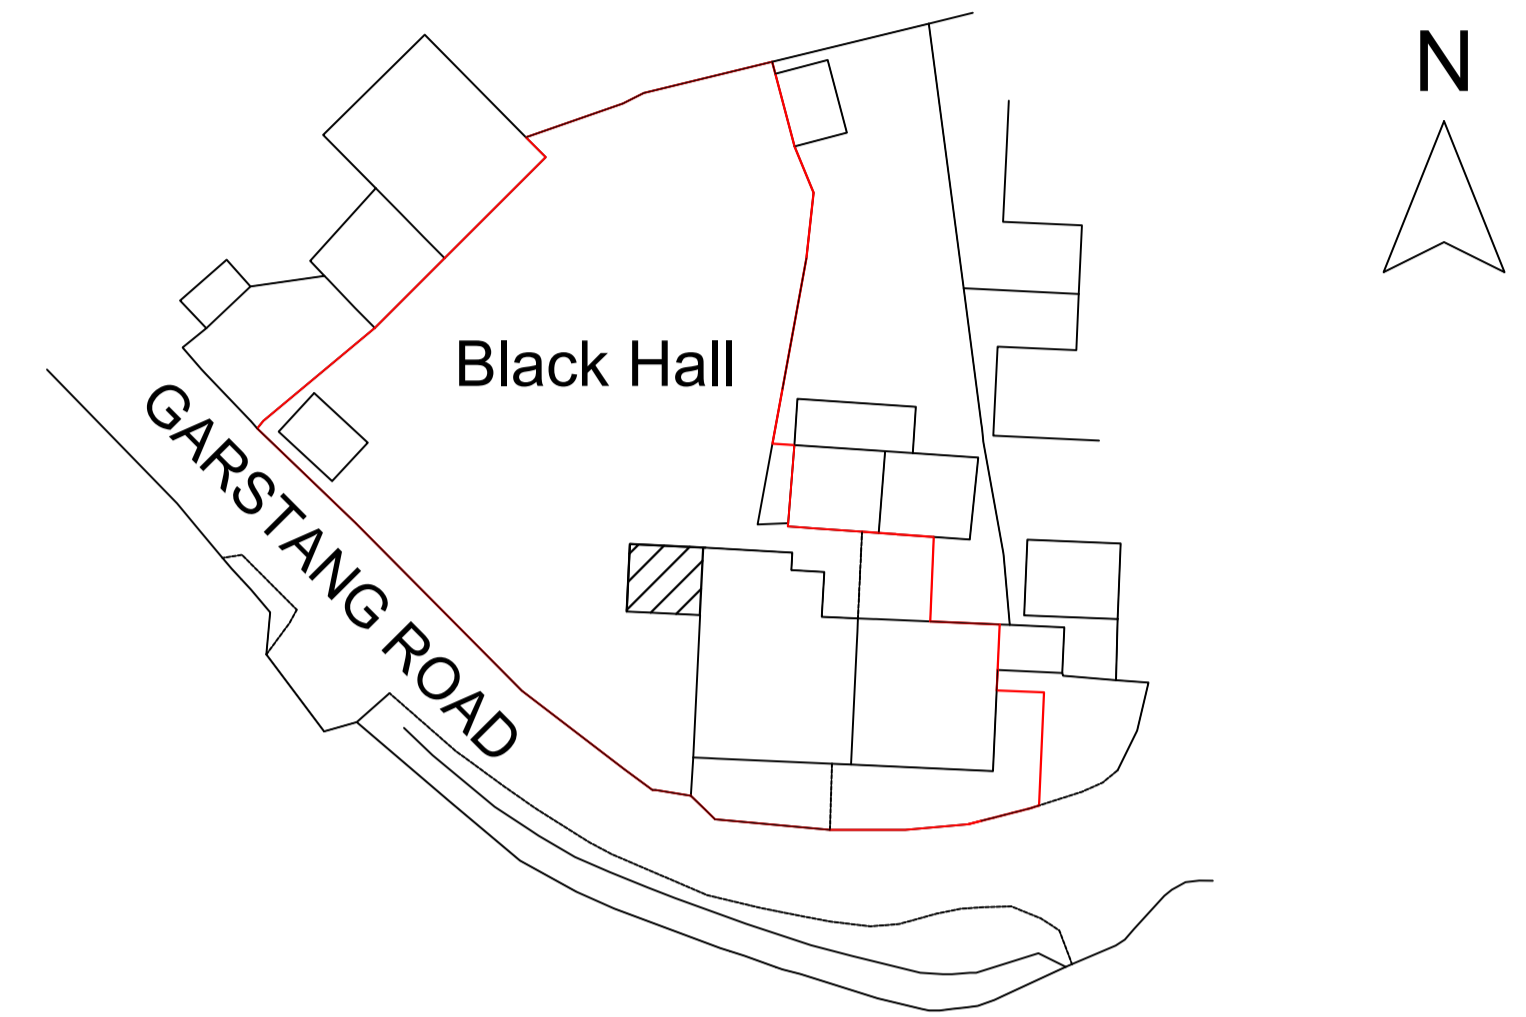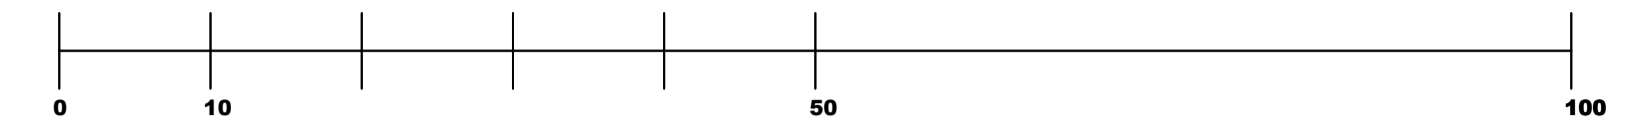

PLAN VIEW

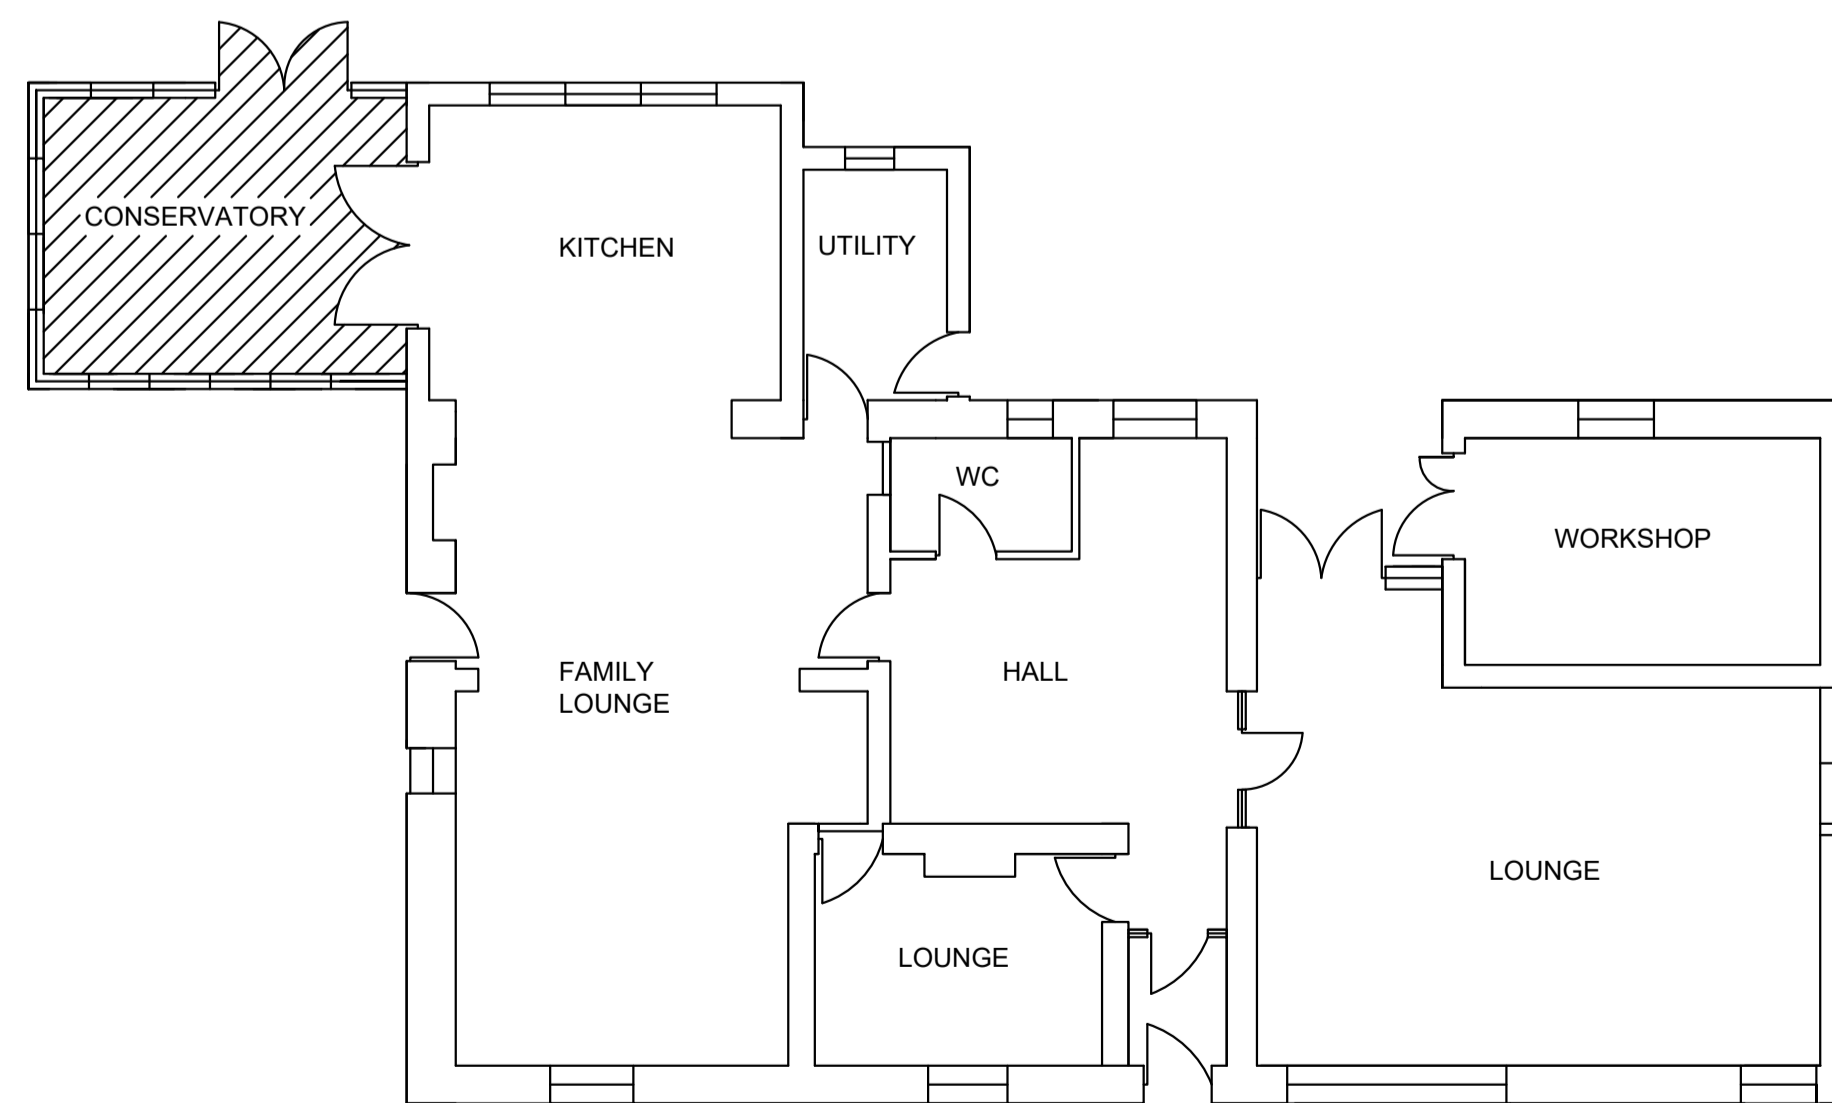

To be demolished

<p><b>DRAWN BY:</b></p> <p>Office A, Bradley Hill Farm, Garstang Road, Cloughton-on-Brock, Preston PR3 0GA. Telephone 01995 640135 Mobile 07813 296 287 e-mail: mel@mlplanning.org</p>	<p><b>CLIENT: MR ALEX FISHER</b></p>	<p>DATE: 20th July 2023 DWG NO. LM/AF/5107A</p>
	<p><b>PROJECT : DEMOLITION OF CONSERVATORY, ERECTION OF PROPOSED SINGLE STOREY EXTENSION, SIDE PORCH, FRONT PORCH AND GATES/RAILINGS TO DRIVEWAY</b></p>	<p>SCALE: 1:100 &amp; 1:500 A1</p>
<p><b>LOCATION: BLACK HALL, GARSTANG ROAD, CHIPPING, PR3 2QJ.</b></p>		

THESE PLANS ARE PROVIDED FOR PLANNING APPROVAL ONLY. WHILE EVERY CARE HAS BEEN TAKEN TO ENSURE PLANS ARE CORRECT AND TO SCALE, IT IS THE RESPONSIBILITY OF THE DEVELOPER TO CHECK ALL MEASUREMENTS PRIOR TO THE COMMENCEMENT OF ANY WORKS.