



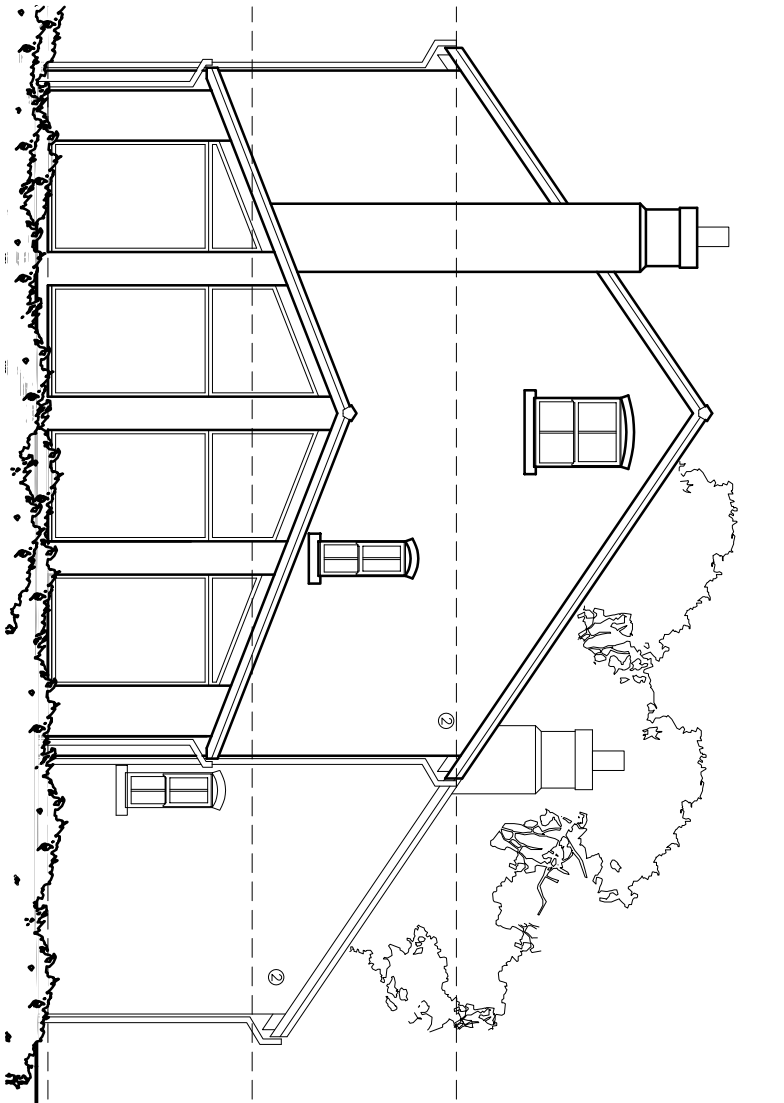


EXISTING SIDE ELEVATION (4)

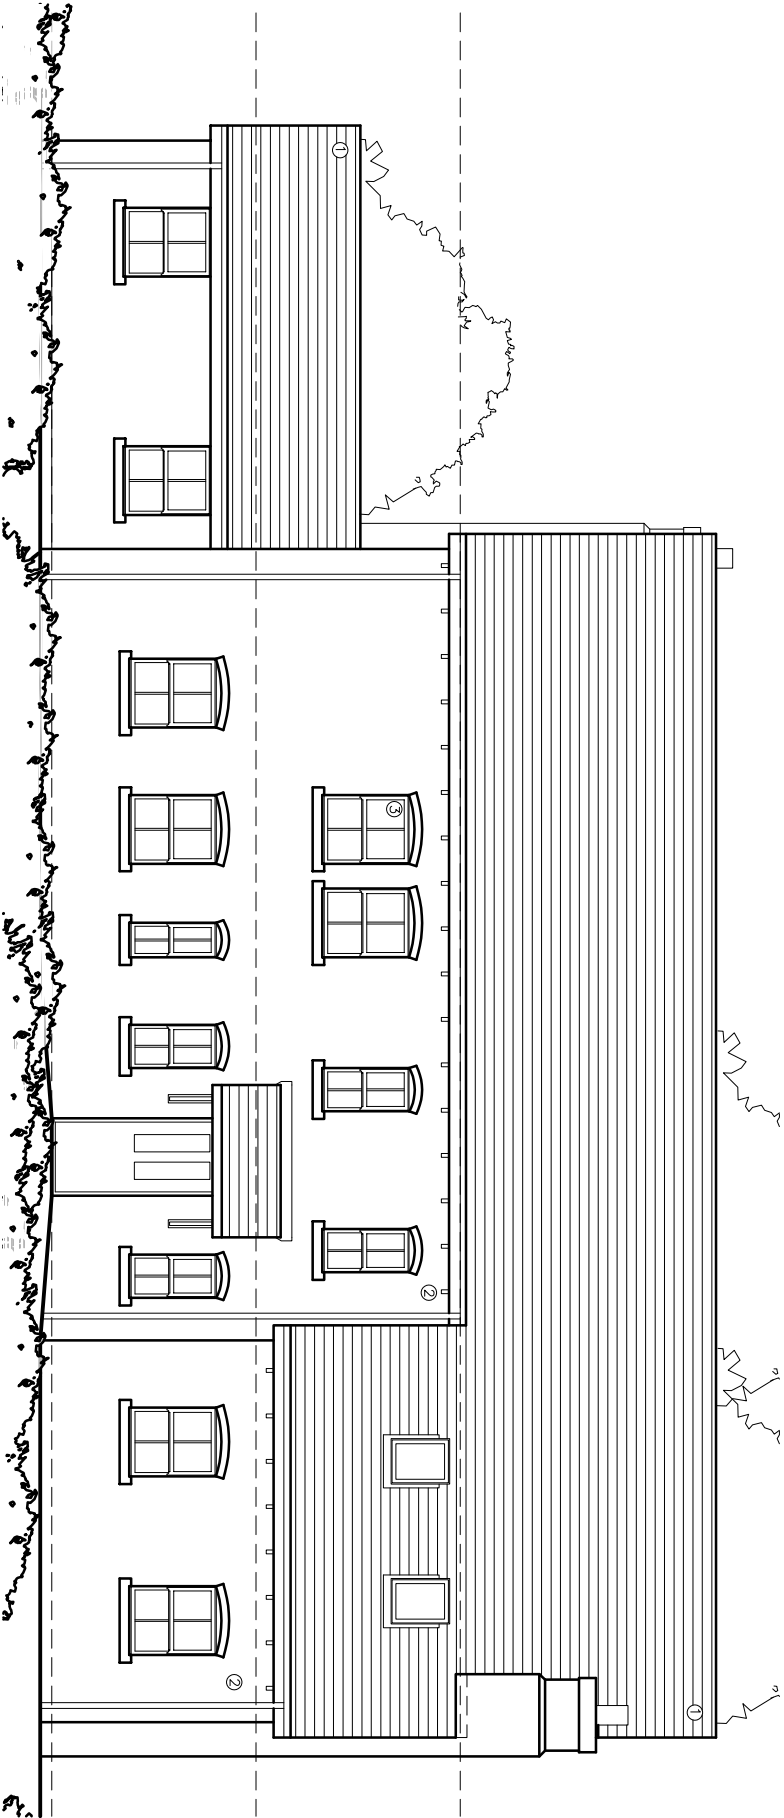

EXISTING FRONT ELEVATION (1)

MATERIALS

1. NATURAL BLUE/GREY SLATE
2. BRICKWORK
3. UPVC WINDOWS/DOORS

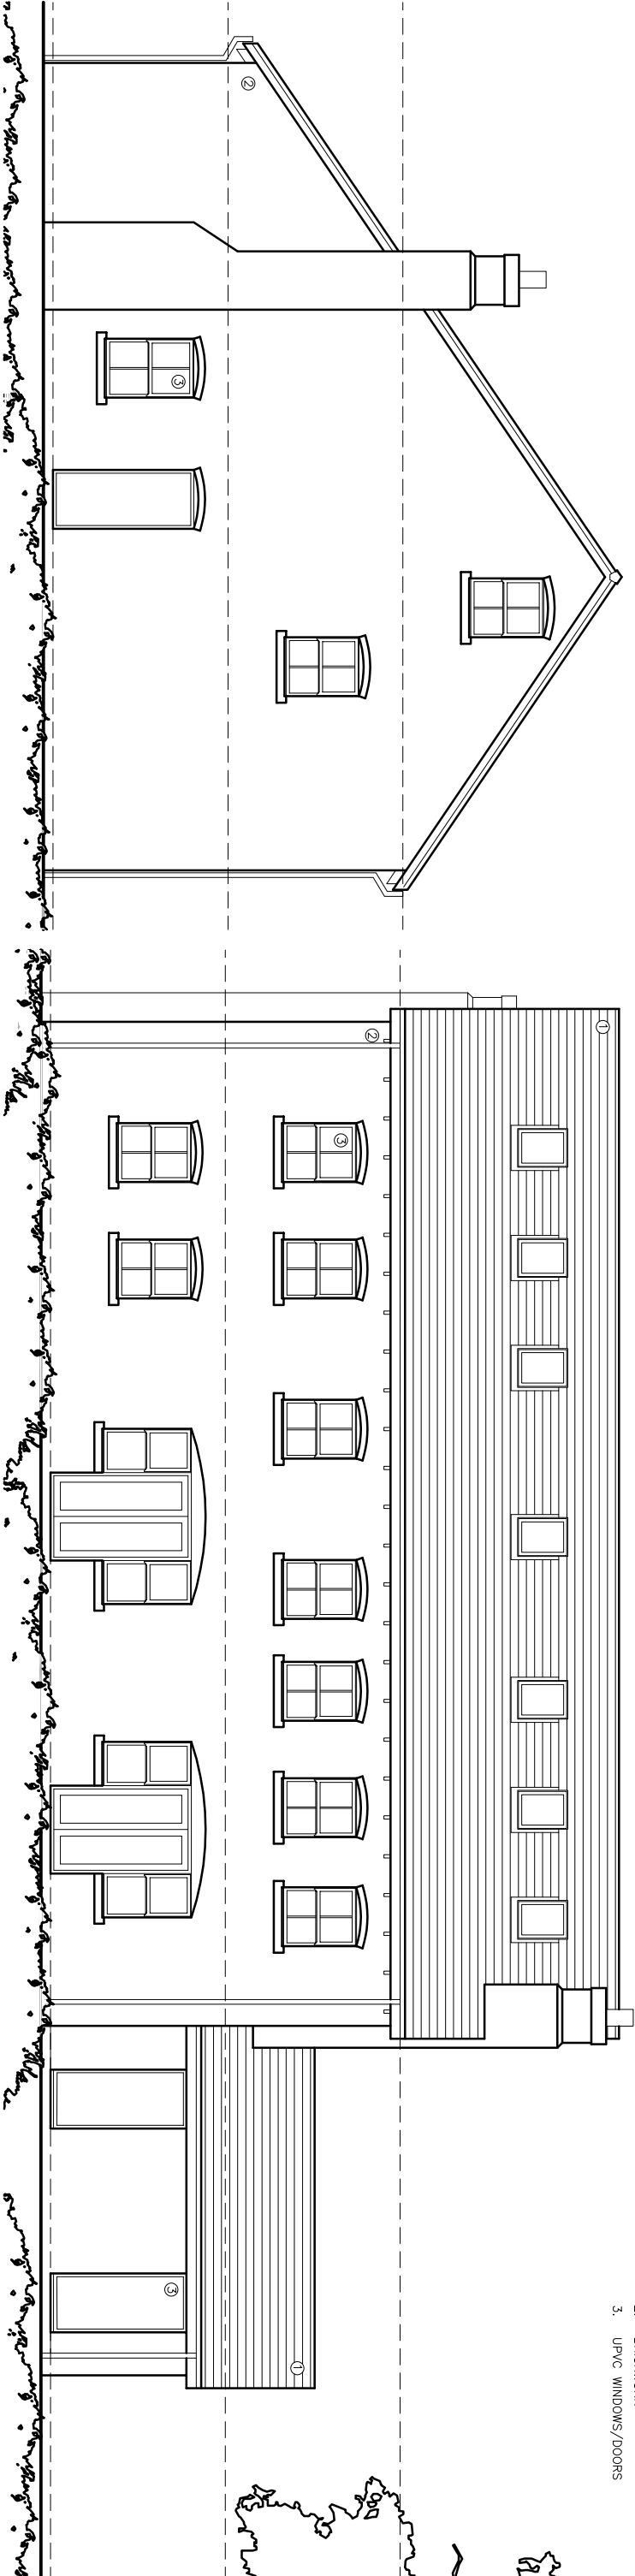

EXISTING SIDE ELEVATION (2)

EXISTING REAR ELEVATION (3)

©2020 architects Ltd 2020 This Drawing is to be used in conjunction with all other project associated drawings and information. Do not scale from this drawing. Report all errors, omissions and discrepancies to drawing author prior to construction or manufacture. This drawing is copyrighted a the property of architects Ltd.

qww+q architects The Annex Lowerfold Farm Oswoldtwistle Lancs B53 6QA Private Residential Housing Commercial Conservation Domestic Tel: 01254 483848 Email: info@qww-architects.com Web: www.qww-architects.com awrb Architects Registration Board		Client MR_ & MRS_ ALLEN	Scale 1:100	Sheet Size A3	JAB Number 23-041	Drawn By AW	Checked AW
Project BRADYLL_HOUSE OLD_LANGHO		Drawing Title EXISTING_ELEVATIONS	Drawing Stage PLANNING		Drawing Number PL/05	Revision	First Issue FIRST_ISSUE