

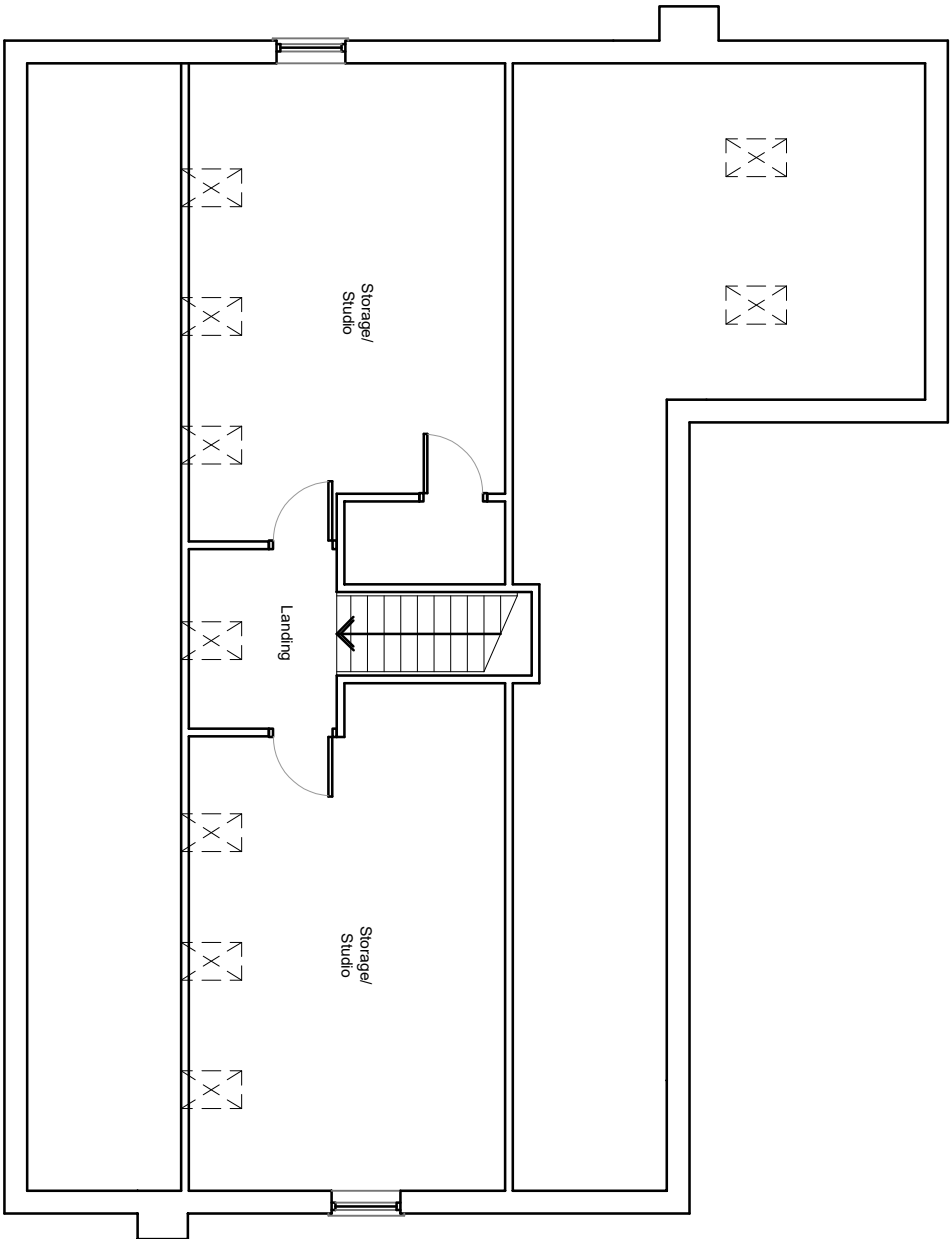


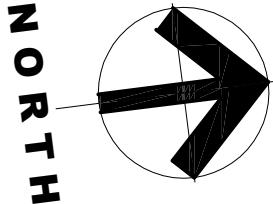

EXISTING 2ND FLOOR PLAN

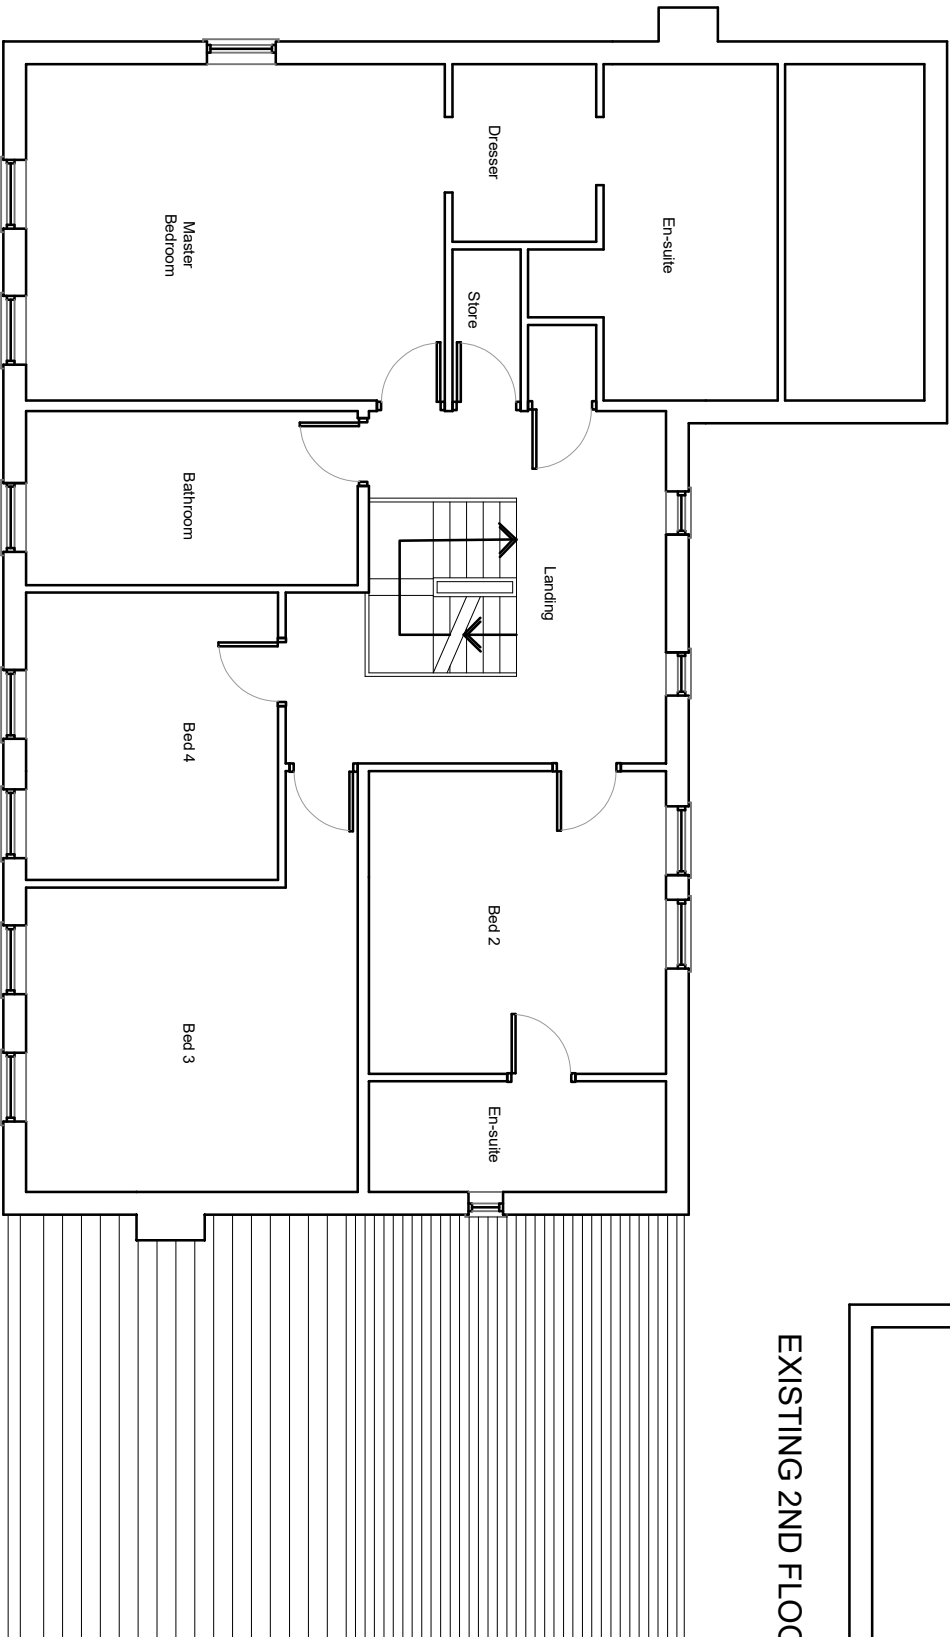

EXISTING 1ST FLOOR PLAN

QW+Q architects The Annex
Lowerfold Farm
Oswaldtwistle
Lancs
BB5 4QA
Private Residential | Housing | Commercial | Conservation | Domestic
Tel: 01254 485848
Email: info@qw-architects.com | Web: www.qw-architects.com



architects



Architects Registration Board

Client
MR_ & MRS_ ALLEN

Scale
1:100

Sheet Size
A3

JAB Number
23-041

Drawn By
AW

Checked
AW

Project
**BRADYLL_HOUSE
OLD_LANGHO**

Drawing Title
**EXISTING_FIRST_ &
SECOND_FLOOR_PLAN**

Drawing Status
PLANNING

Drawing Number
PL/04

Revision

First Issue
FIRST_ISSUE