



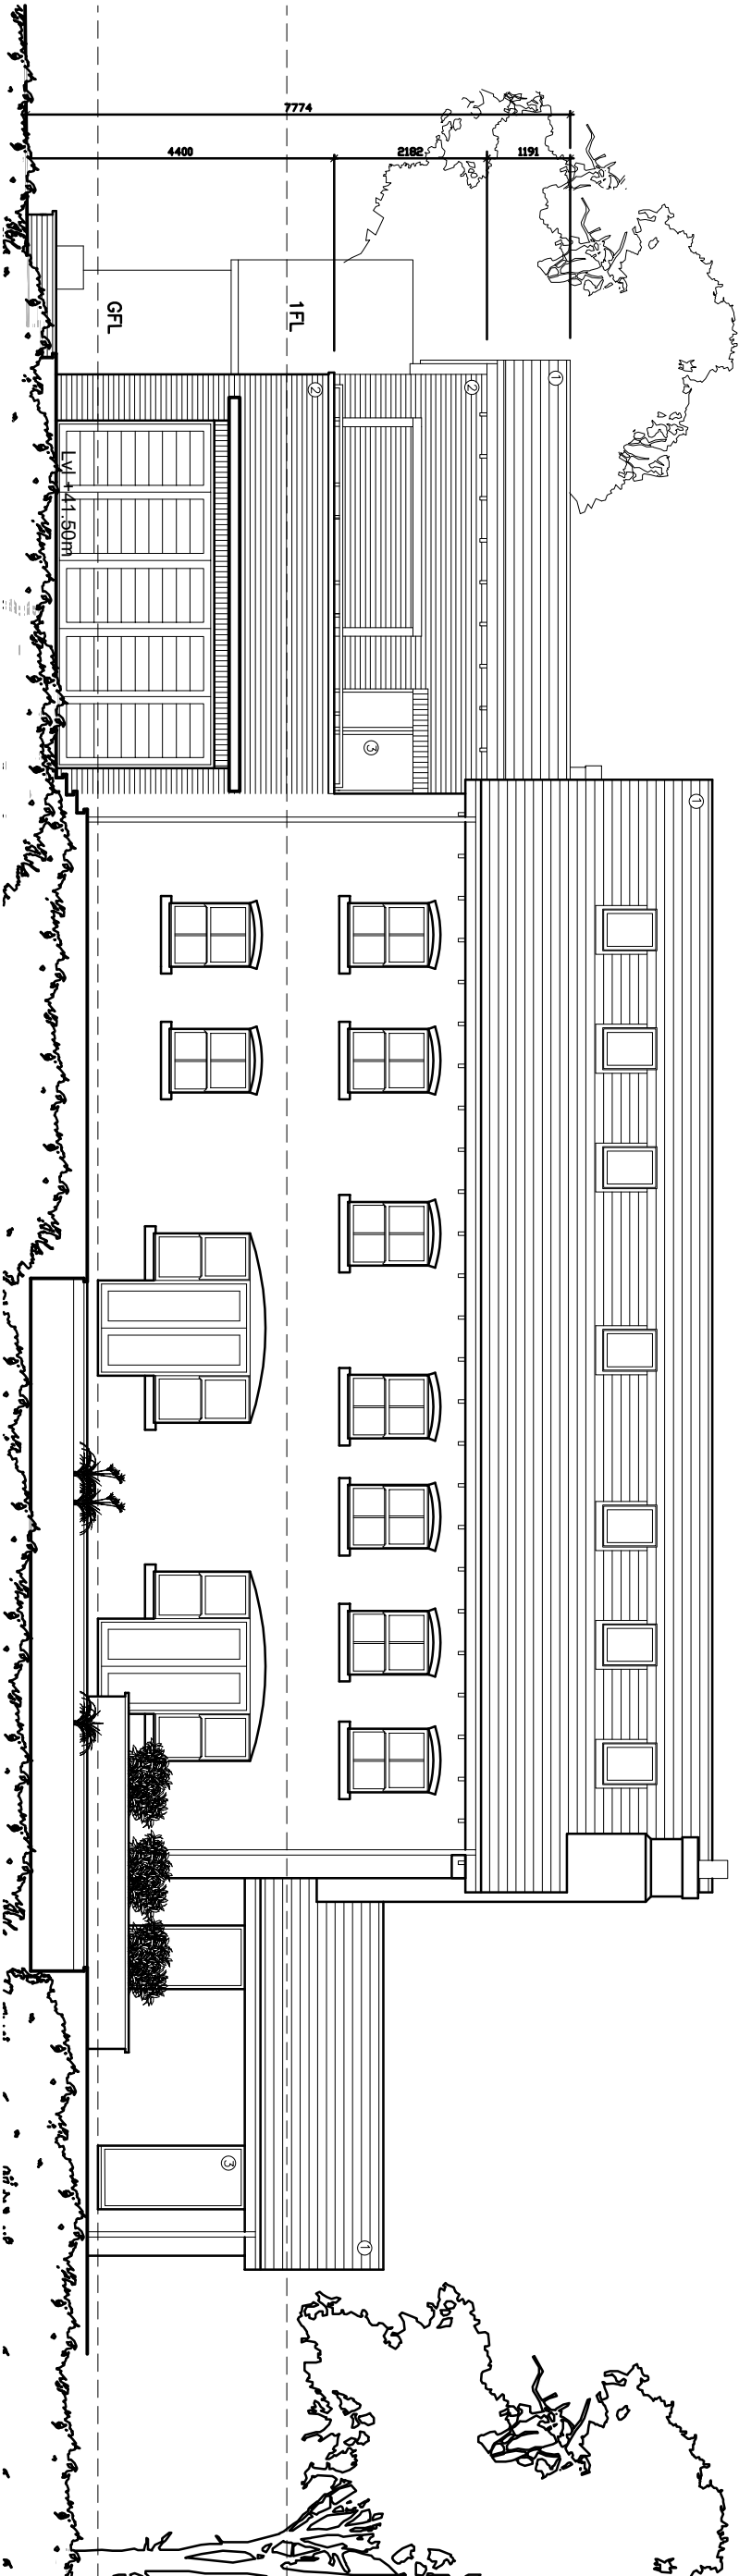

PROPOSED REAR ELEVATION (3)

MATERIALS

1. NATURAL, BLUE/GREY SLATE
2. BRICKWORK TO MATCH EXISTING
3. UPVC OR ALUMINIUM WINDOWS/DOORS

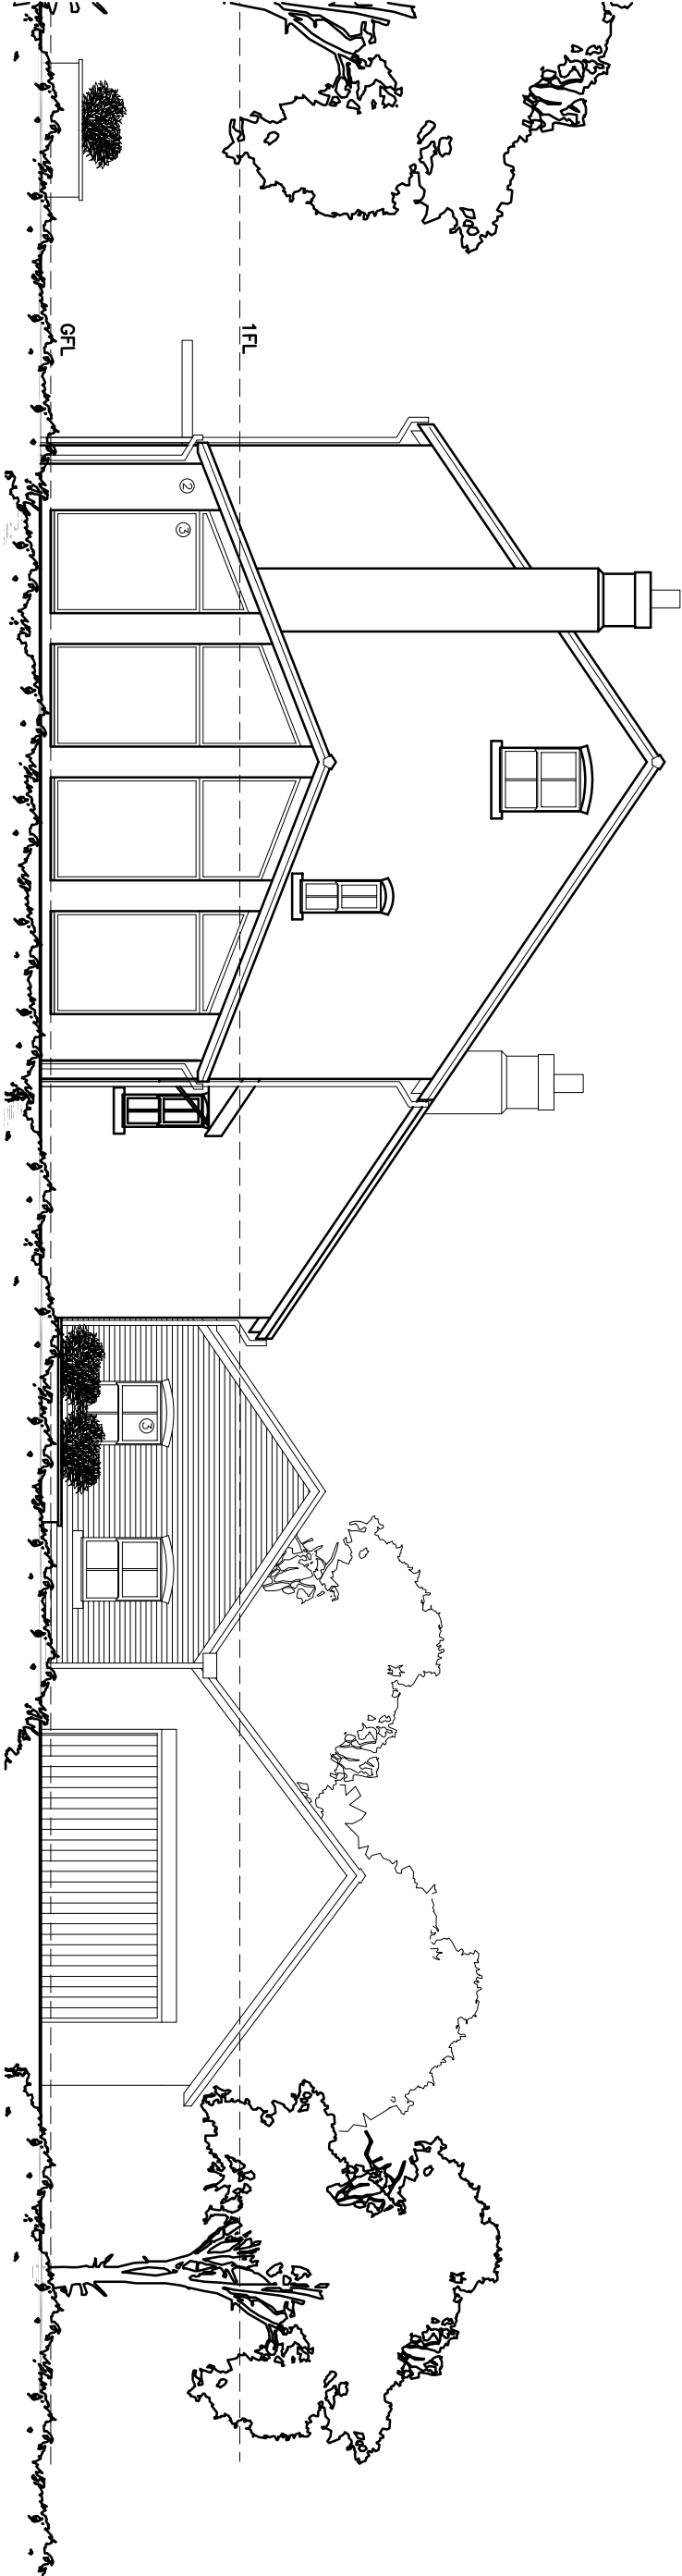

PROPOSED SIDE ELEVATION (4)

©2020 architects ltd 2020 This Drawing is to be used in conjunction with all other project associated drawings and information. Do not scale from this drawing. Report all errors, omissions and discrepancies to drawing author prior to construction or manufacture. This drawing is copyright and is the property of architects ltd 2020.

qww+q architects The Annex Lowerfield Farm Oswaldtwistle Lancs BB3 5QA Private Residential Housing Commercial Conservation Domestic Tel: 01254 483848 Email: info@qww-architects.com Web: www.qww-architects.com		arcb Architects Registration Board		Client MR_ & MRS_ ALLEN		Scale 1:100		Sheet Size A3		Job Number 23-041		Drawn By AW		Checked AW	
Project BRADYLL_HOUSE OLD_LANGHO		Drawing Title PROPOSED_ELEVATIONS_2		Drawing Status PLANNING		Drawing Number PL/10		Revision -		First Issue FIRST_ISSUE					