


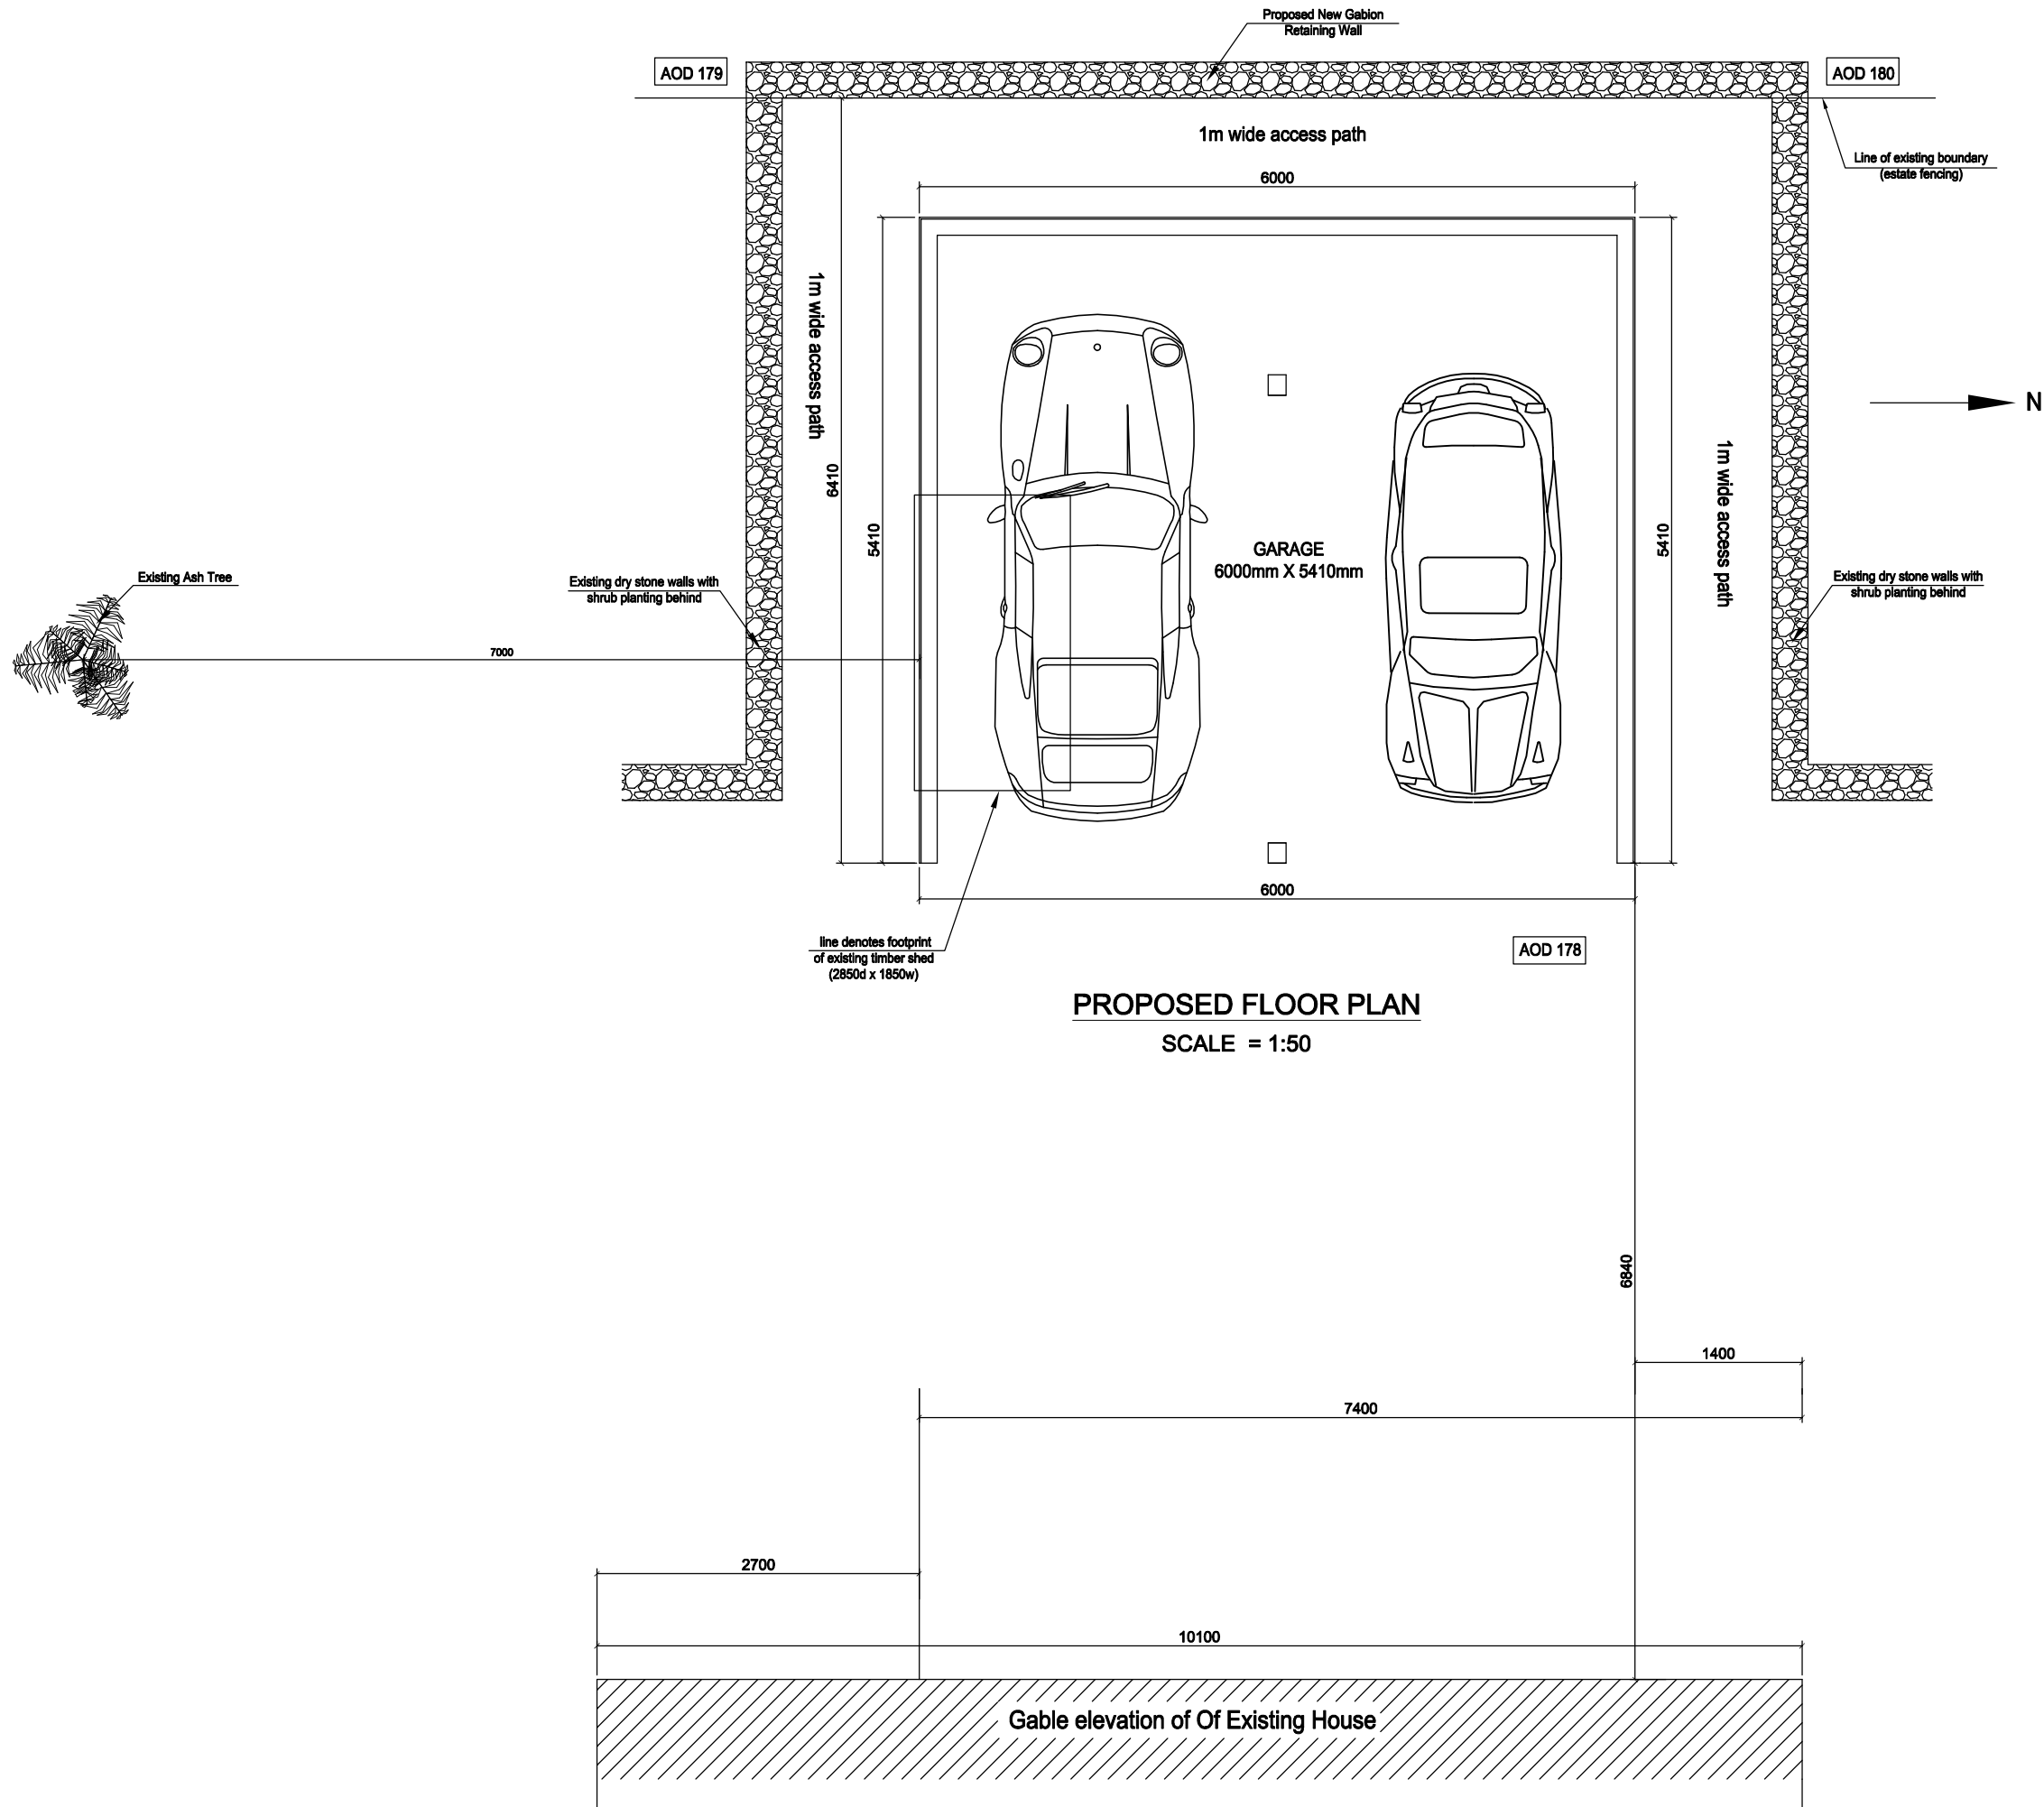

LEGEND:

Issue	Description	Date
01	Construction Document	08-31-2023

CLIENT NAME & SIGN:

MR/S KEARNEY

PROJECT NAME :

BROADINGS

ADDRESS :

Broadings, Anna Lane, Forest Beck,
Bolton by Bowland, BB7 4NZ.

SHEET TITLE:

PROPOSED FLOOR PLAN


SCALE:
1:50

DATE:
AUG - 2023


DRAWN:
AS

SHEET NO:
001

CONSULTANTS:

 


AS ARCHITECTS
ARCHITECTURE, INTERIOR, LANDSCAPE
© 2023 AS ARCHITECTS. All rights reserved.

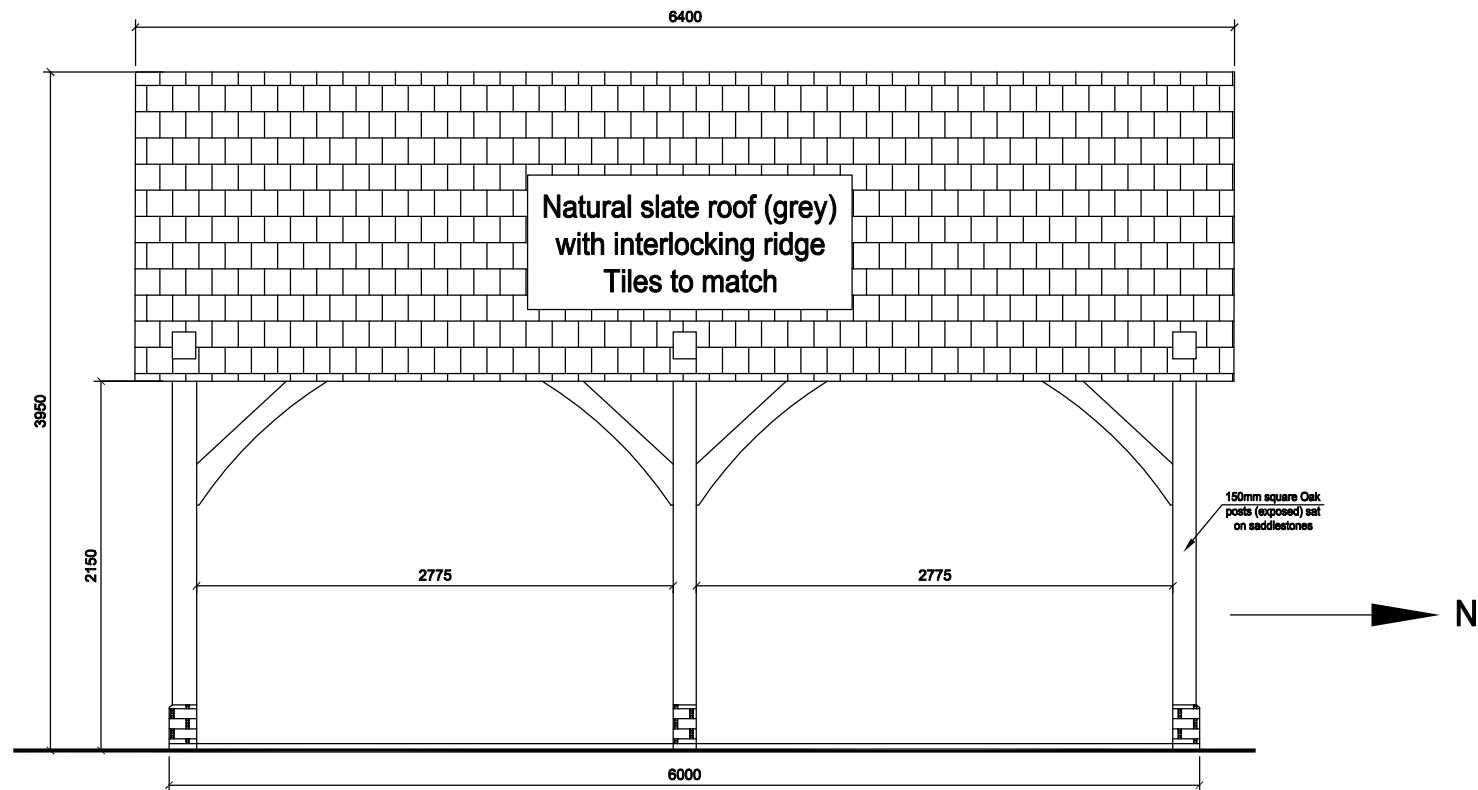

PROPOSED FRONT ELEVATION

SCALE = 1:50

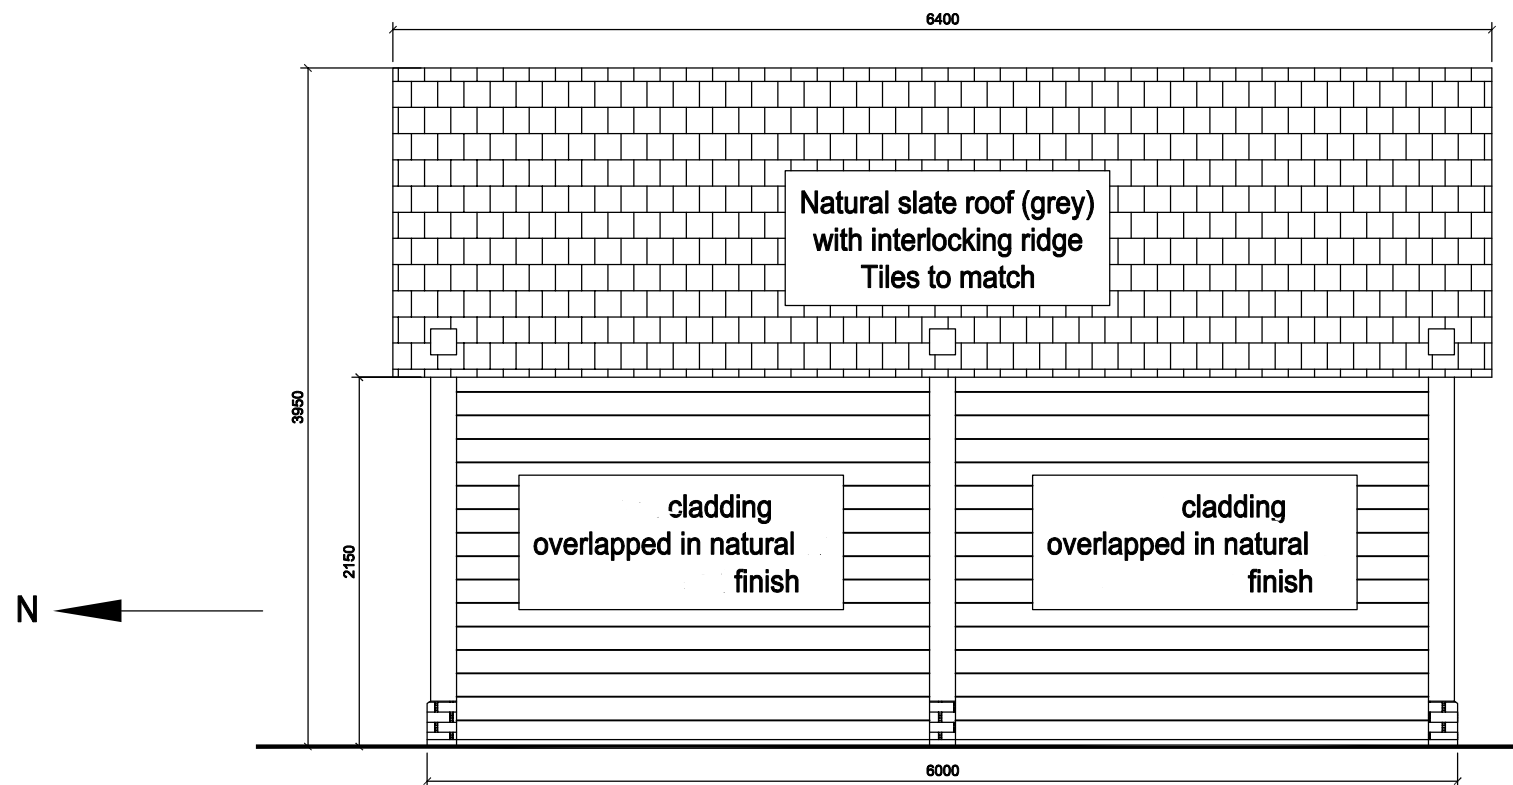

PROPOSED REAR ELEVATION

SCALE = 1:50

LEGEND:

Issue	Description	Date
01	Construction Document	08-31-2023

CLIENT NAME & SIGN:

MR/S KEARNEY

PROJECT NAME :

BROADINGS

ADDRESS :


Broadings, Anna Lane, Forest Beck,
Bolton by Bowland, BB7 4NZ.


SHEET TITLE:

PROPOSED FRONT &
REAR ELEVATION

SCALE:	DATE:
1:50	AUG - 2023
DRAWN:	SHEET NO:
AS	002


CONSULTANTS:

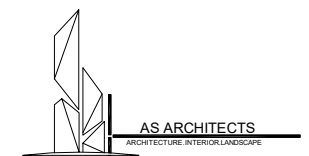

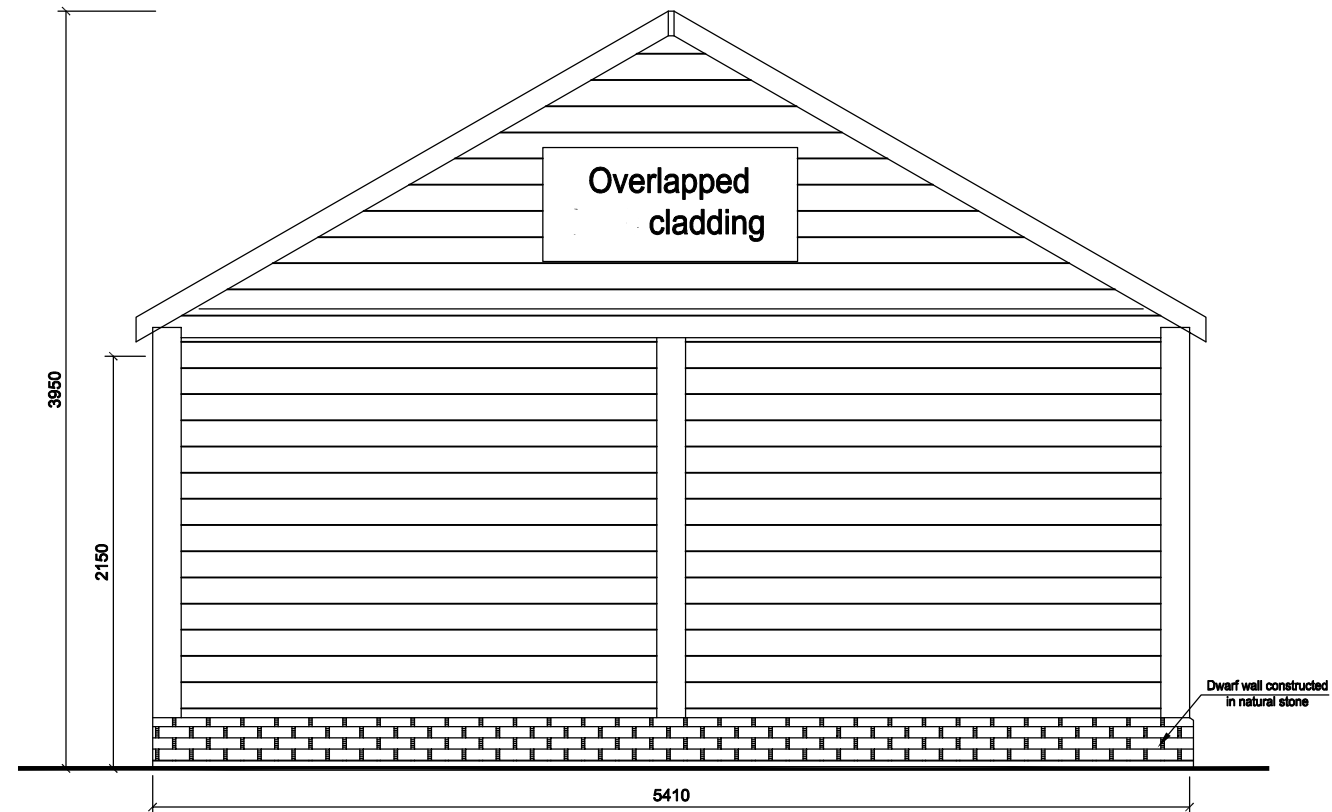

PROPOSED SIDE ELEVATION

SCALE = 1:50

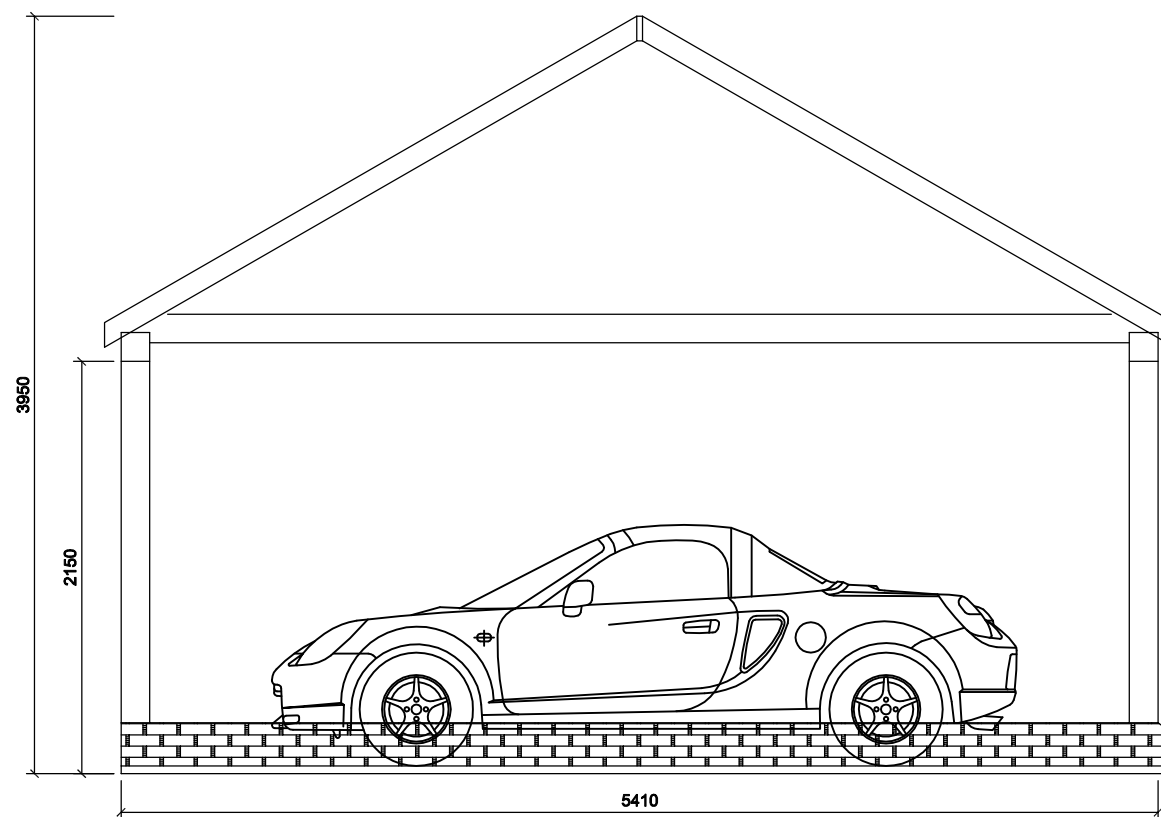

PROPOSED SECTION

SCALE = 1:50

LEGEND:

Issue	Description	Date
01	Construction Document	08-31-2023

CLIENT NAME & SIGN:

MR/S KEARNEY

PROJECT NAME :

BROADINGS

ADDRESS :

Broadings, Anna Lane, Forest Beck,
Bolton by Bowland, BB7 4NZ.

SHEET TITLE:


PROPOSED SECTION &
SIDE ELEVATION

SCALE:	DATE:
1:50	AUG - 2023
DRAWN:	SHEET NO:
AS	003

CONSULTANTS:



AS ARCHITECTS
ARCHITECTURE, INTERIOR, LANDSCAPE
© 2023. All rights reserved. 0. asarchitects@btinternet.com

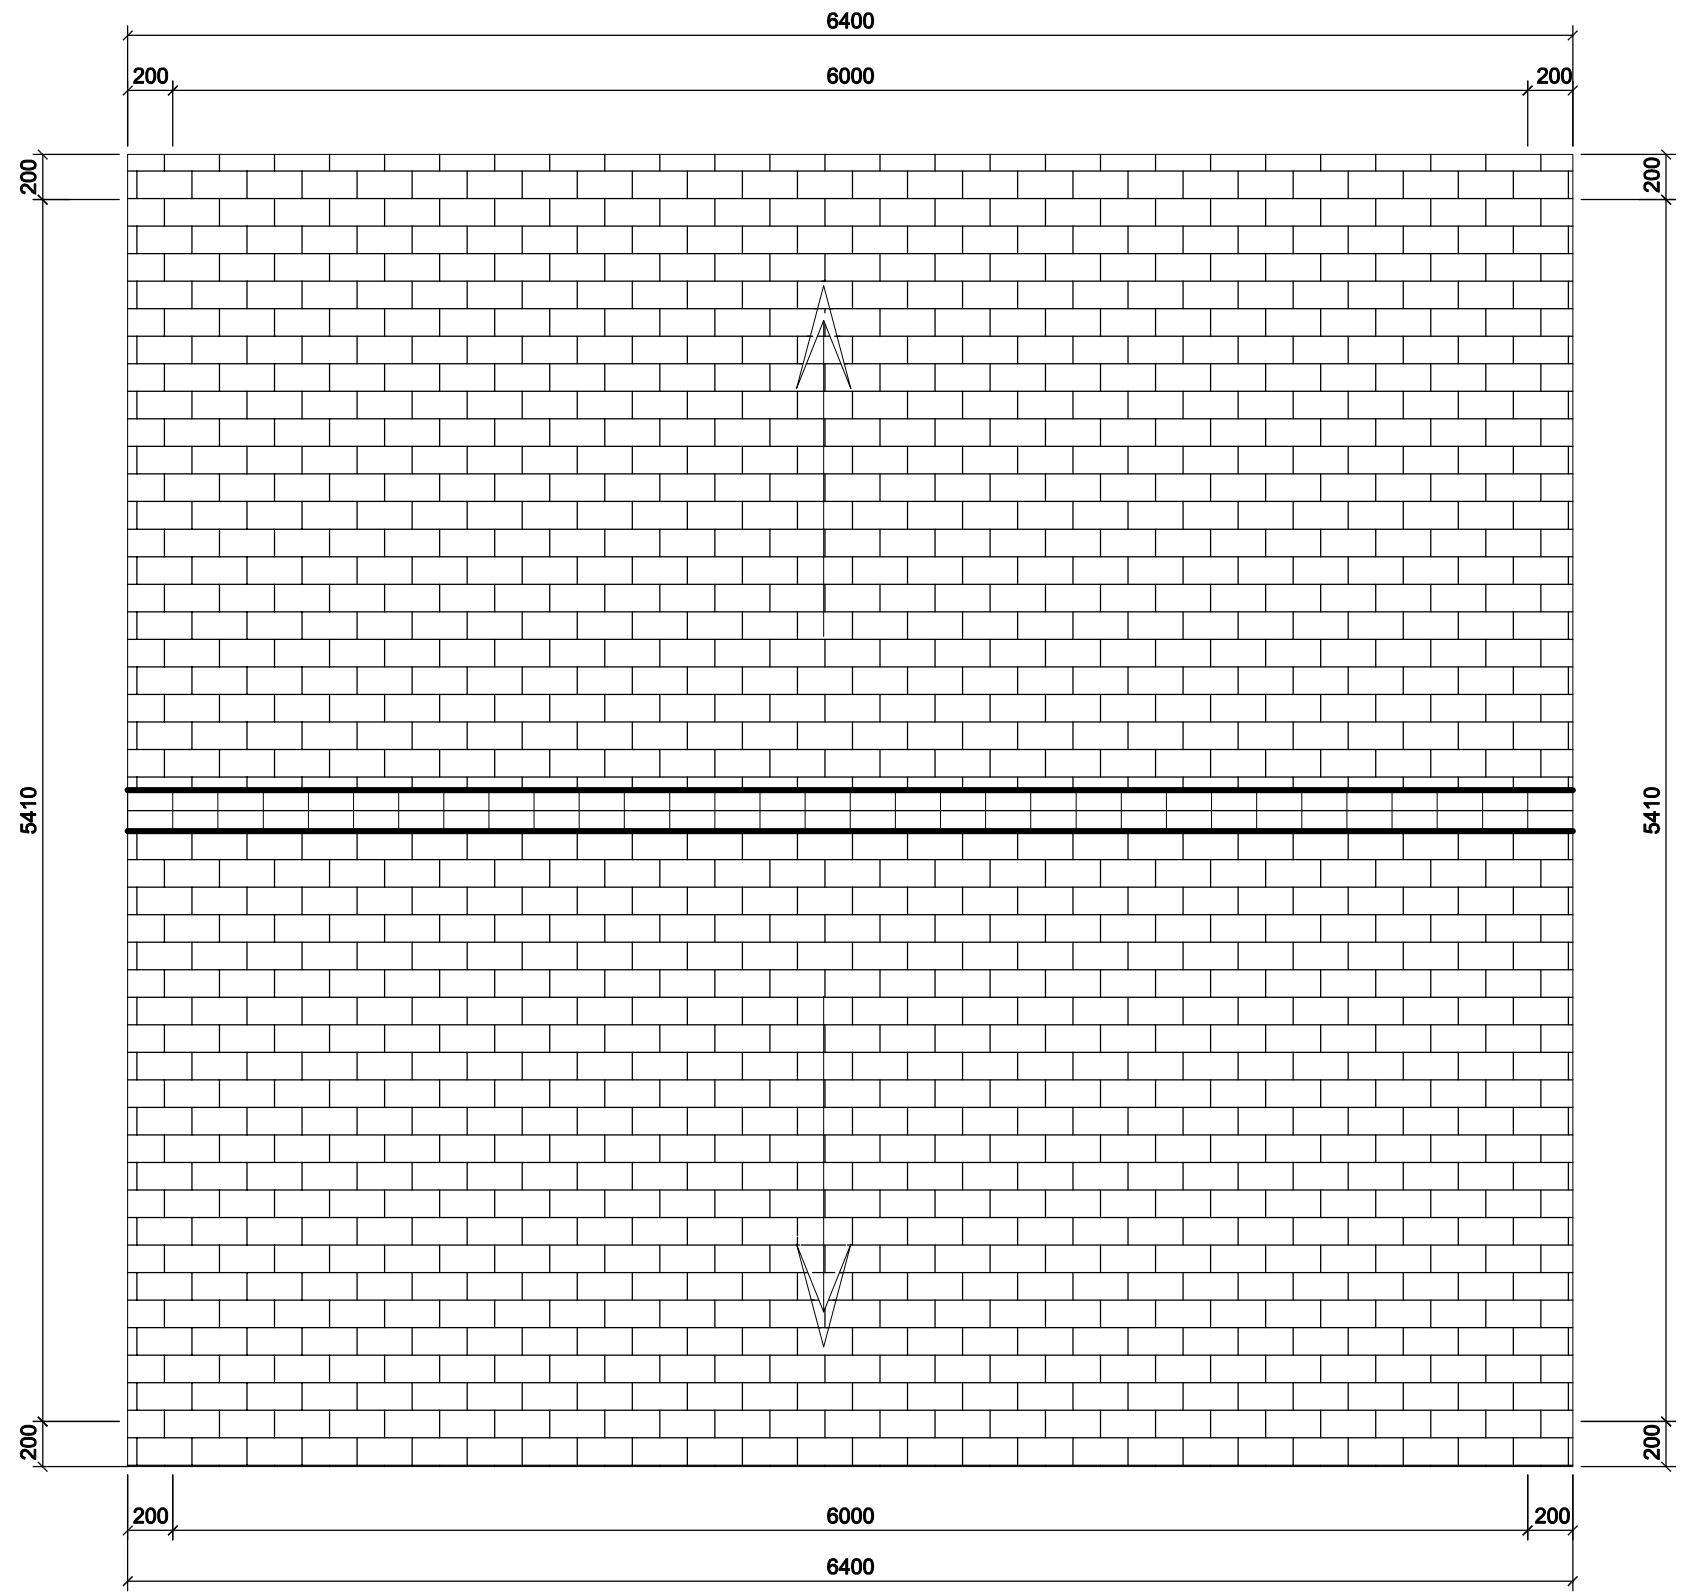

PROPOSED ROOF PLAN

SCALE = 1:50



LEGEND:

Issue	Description	Date
01	Construction Document	08-31-2023

CLIENT NAME & SIGN:

MR/S KEARNEY

PROJECT NAME :

BROADINGS

ADDRESS :


Broadings, Anna Lane, Forest Beck,
Bolton by Bowland, BB7 4NZ.

SHEET TITLE:

ROOF PLAN

SCALE:	DATE:
1:50	AUG - 2023
DRAWN:	SHEET NO:
AS	003

CONSULTANTS:

 

AS ARCHITECTS
ARCHITECTURE, INTERIOR, LANDSCAPE
© 2023 1514314 5. asarchitects1514@gmail.com