



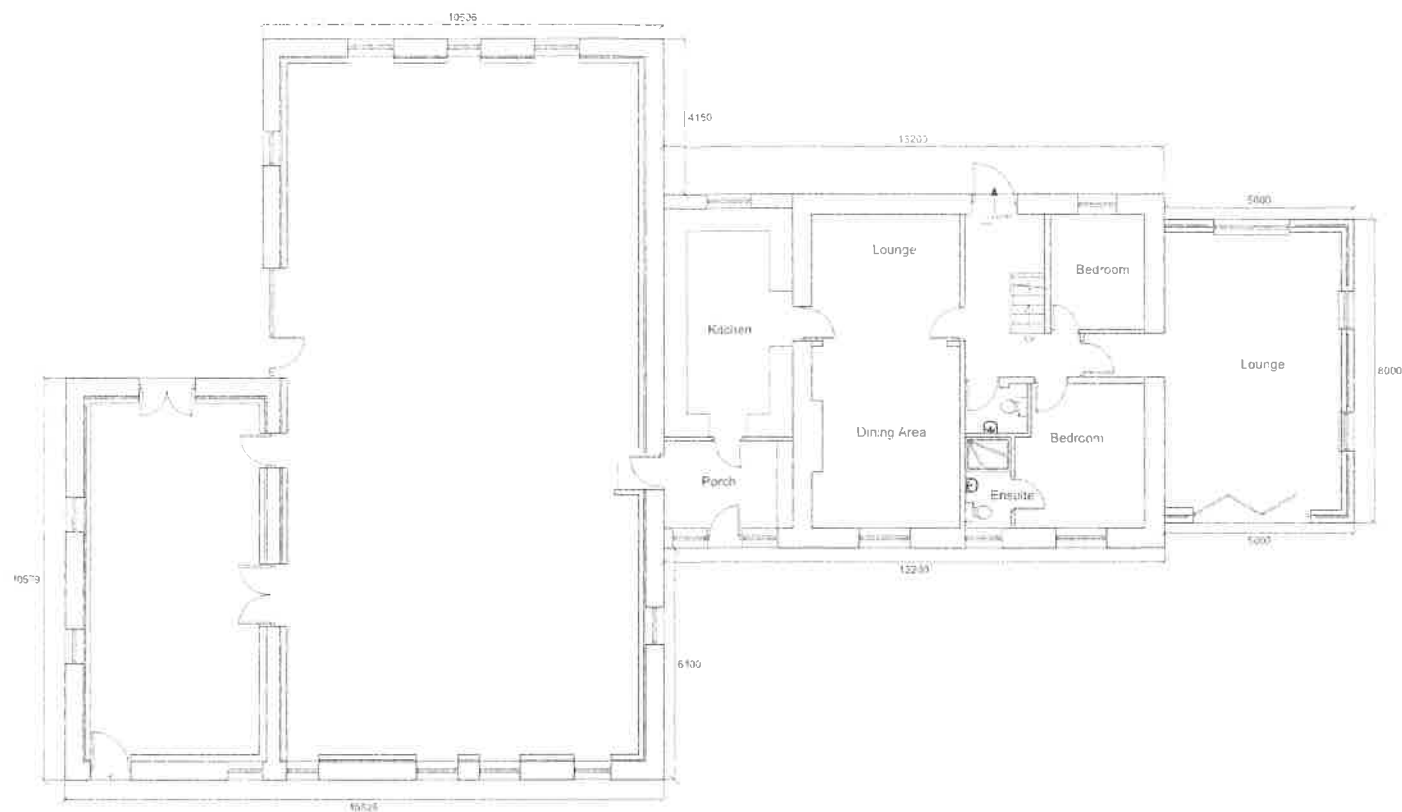

Ground Floor Plan

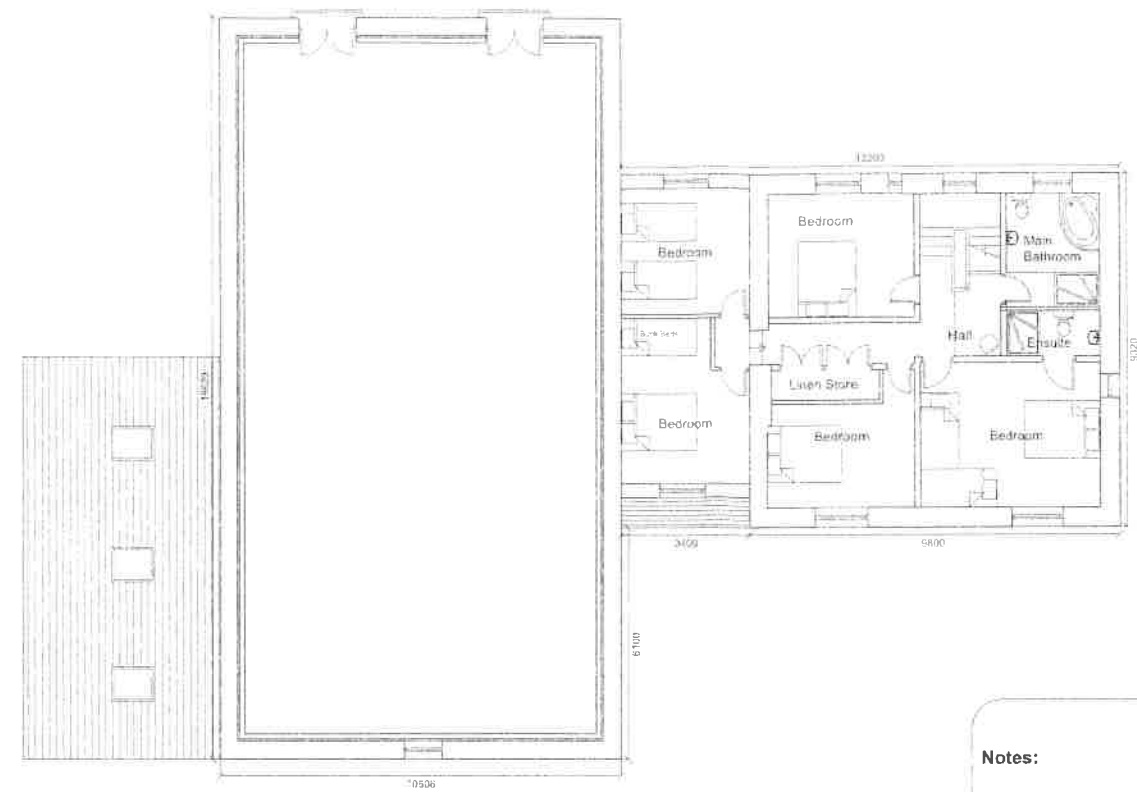

First Floor Plan

7 DOUBLE BEDROOMS, TWO OF WHICH ARE FAMILY ROOMS CAPABLE OF ACCOMMODATING A TOTAL OF 18 GUESTS. INCLUDING 4 DISABLED GUESTS ON GROUND FLOOR.

Notes:

All work is to be carried out to the latest current British standards Codes of Practice and recognised working practices.

All work and materials should comply with Health and Safety legislation.

All work and materials to be approved by the District Authority Building Control Officer.

All dimensions are in millimetres unless where explicitly shown otherwise.

The contractor should check and certify all dimensions as work proceeds and notify the architect of any discrepancies.

Do not scale off the drawings. If in doubt ask.

Address:
Coars Farm
Wigglesworth
Skipton

Title: Proposed Plans and Elevations -
Farm House Side Extension

AV Town Planning

Chartered Town Planning



Town Planning - Architectural Design - Building Regulations - Surveying

Phone: 01282 691744

Email: alan@avtownplanning.co.uk
21-33 Knyeton Road, Nelson, Lancashire, BB9 5SZ

Drawing No: COA/01 - Dwg 15A Drawn: DP

Client: Bowland Forest Farm Ltd

Date: 25/08/23

Scale: 1:100@A1



Front (South) Elevation



Side (East) Elevation



Rear (North) Elevation



Side (West) Elevation