

VALE
GARDEN
HOUSES
LTD

LONDONTHORPE ROAD
GRANTHAM
LINCOLNSHIRE, NG31 9SJ
TEL: 01476 564433 FAX: 01476 578335

NOTE:
BASEWORKS ARE TO BE SET OUT ONLY TO
FOUNDATION DRAWINGS. CONTRACTORS AND
ERECTORS MUST VERIFY ALL DIMENSIONS ON
SITE BEFORE WORK COMMENCES.

THIS DRAWING, ITS DESIGN AND APPLICATION
TO SITE AND ITS COMPONENTS REMAINS THE
PROPERTY OF VALE GARDEN HOUSES LTD.
AND MAY NOT BE REPRODUCED IN ANY WAY
WITHOUT PRIOR CONSENT

Rev: 4 Date: 30/08/23 Details: ADDITION OF EYE LINE
TO SOUTH ELEVATION

Client: S4-9/5

MR A HINDLIFE

Address:

BECEATHORPE
WADDINGTON
CLIFFHORSE
LANCASHIRE
BB7 3AT

Scale: 1:100 @ A2

Date: 15th August '23


Drawn By: STEPH

Checked By: NL

Drawing: EXISTING FLOOR PLANS & ELEVATIONS

Drawing No. 1429 1428 - 1C (P1)A


APPROXIMATE OUTLINE
OF EXISTING HEDGEROW
OF V1

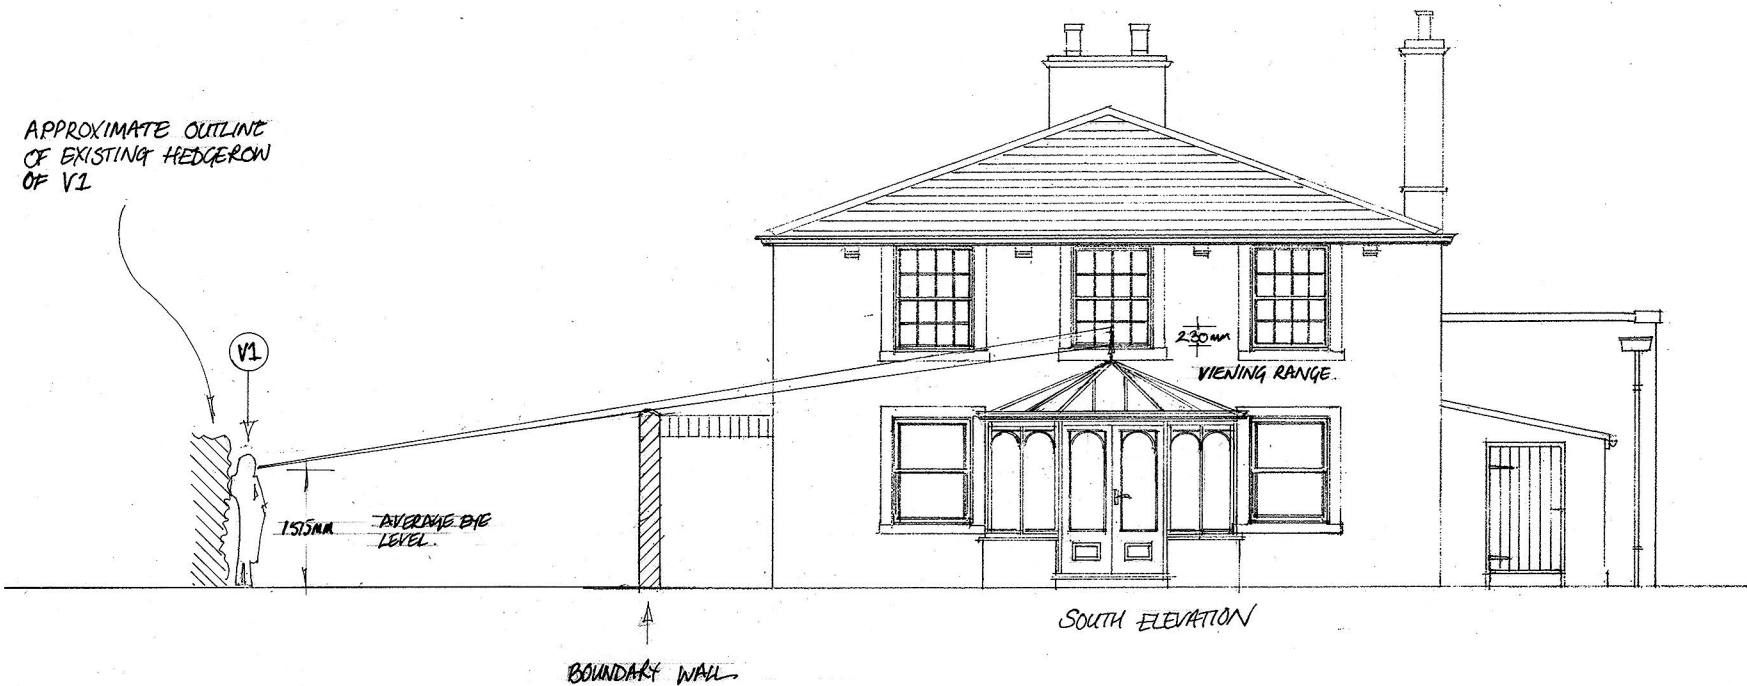

EAST ELEVATION



WEST ELEVATION

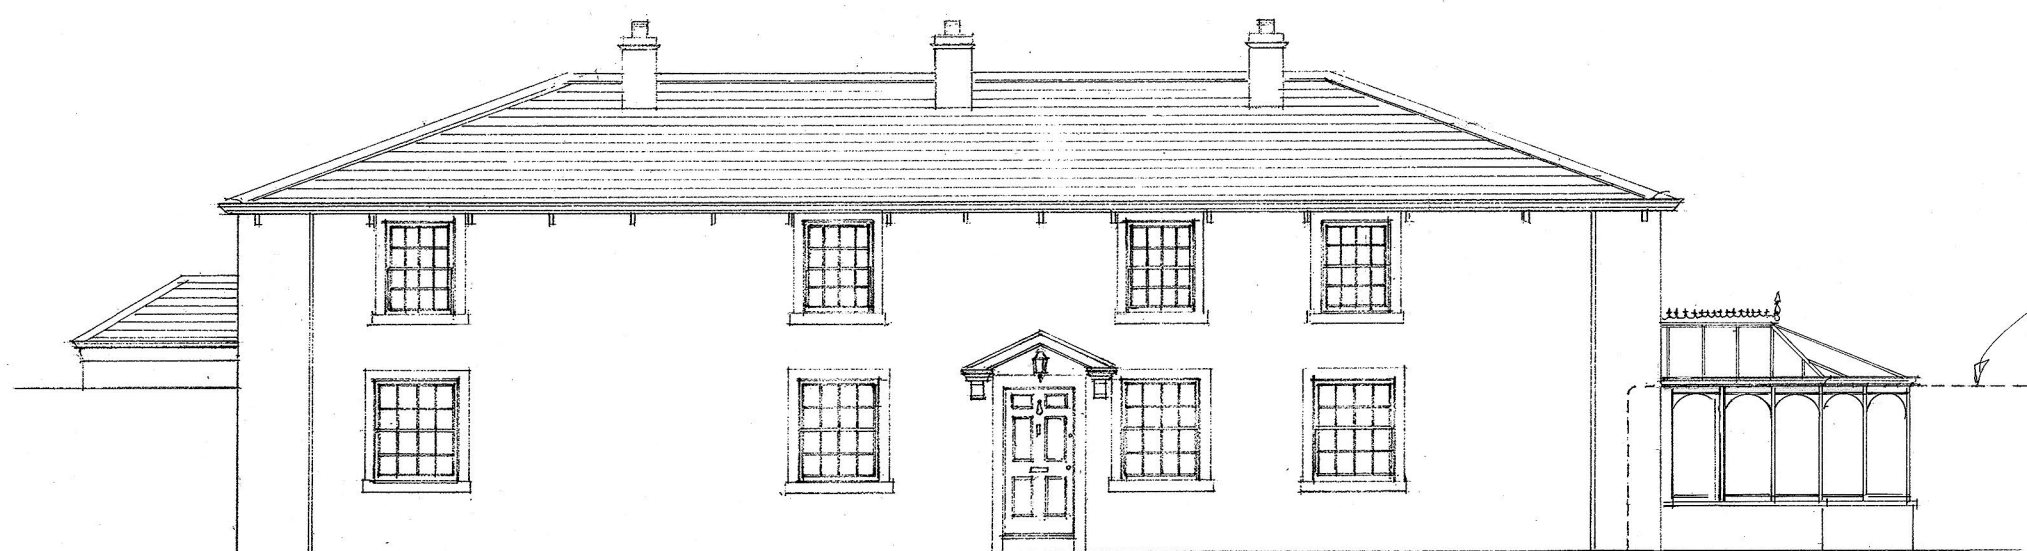

OUTLINE OF
BOUNDARY WALL

