

VALE
GARDEN
HOUSES
LTD

LONDONTHORPE ROAD
GRANTHAM
LINCOLNSHIRE, NG31 9SJ
TEL: 01476 564833 FAX: 01476 578555

NOTE:
BASEWORKS ARE TO BE SET OUT ONLY TO
FOUNDATION DRAWINGS. CONTRACTORS AND
ERECTORS MUST VERIFY ALL DIMENSIONS ON
SITE BEFORE WORK COMMENCES.

THIS DRAWING, ITS DESIGN AND APPLICATION
TO SITE, AND ITS COMPONENTS REMAINS THE
PROPERTY OF VALE GARDEN HOUSES LTD.
AND MAY NOT BE REPRODUCED IN ANY WAY
WITHOUT PRIOR CONSENT

Rev	Date	Details
A	30/08/13	- ADDITION OF EYE LINE TO SOUTH ELEVATION - ROOF ALTERATION

Client: **S4945**

Arch: **A HINDLIFE**

Address:

**BEECHTHORPE
WADDINGTON
CLITHEROS
LANCASHIRE
BB7 8YY**


Scale:	Date:
1:100 @ A2	15th AUGUST '13
Drawn By:	Checked By:
STEAD	NL

Drawing:
PROPOSED FLOOR PLAN & ELEVATIONS

Drawing No.

A29 14128 - (C. 02) A

APPROXIMATE OUTLINE
OF EXISTING HEDGEROW
OF V1

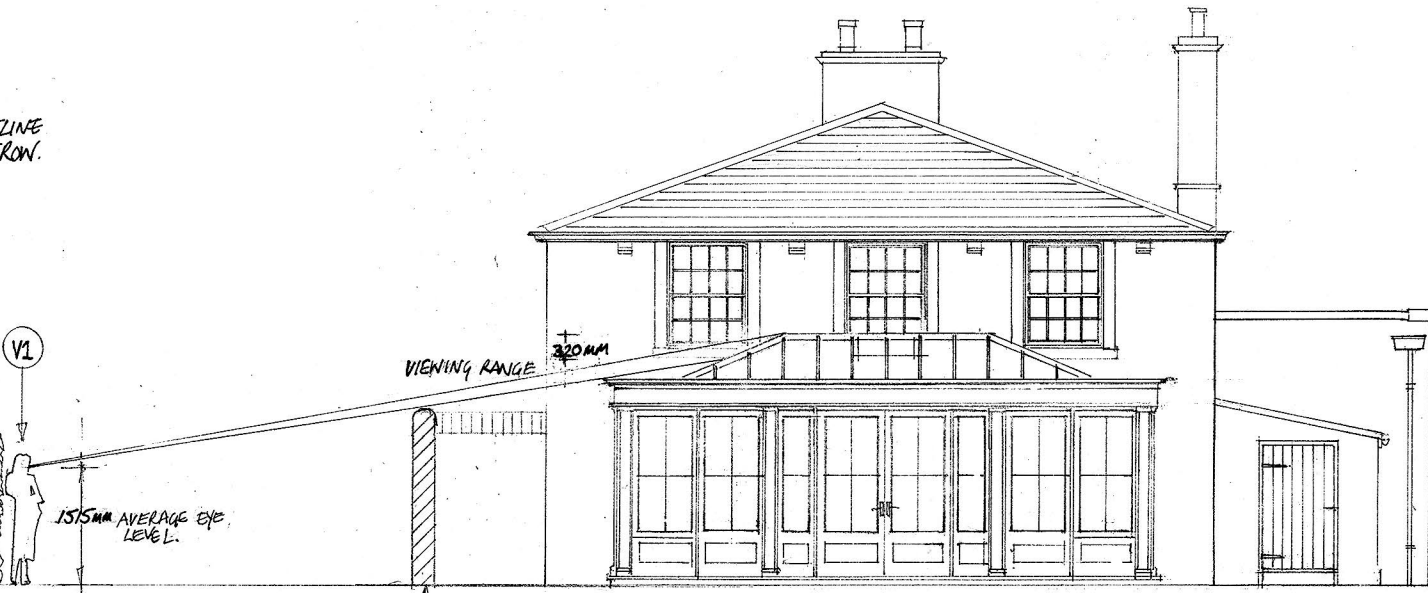

BOUNDARY WALL

SOUTH ELEVATION



SECTION A-A



EAST ELEVATION



LINE OF GARDEN WALL

WEST ELEVATION

