



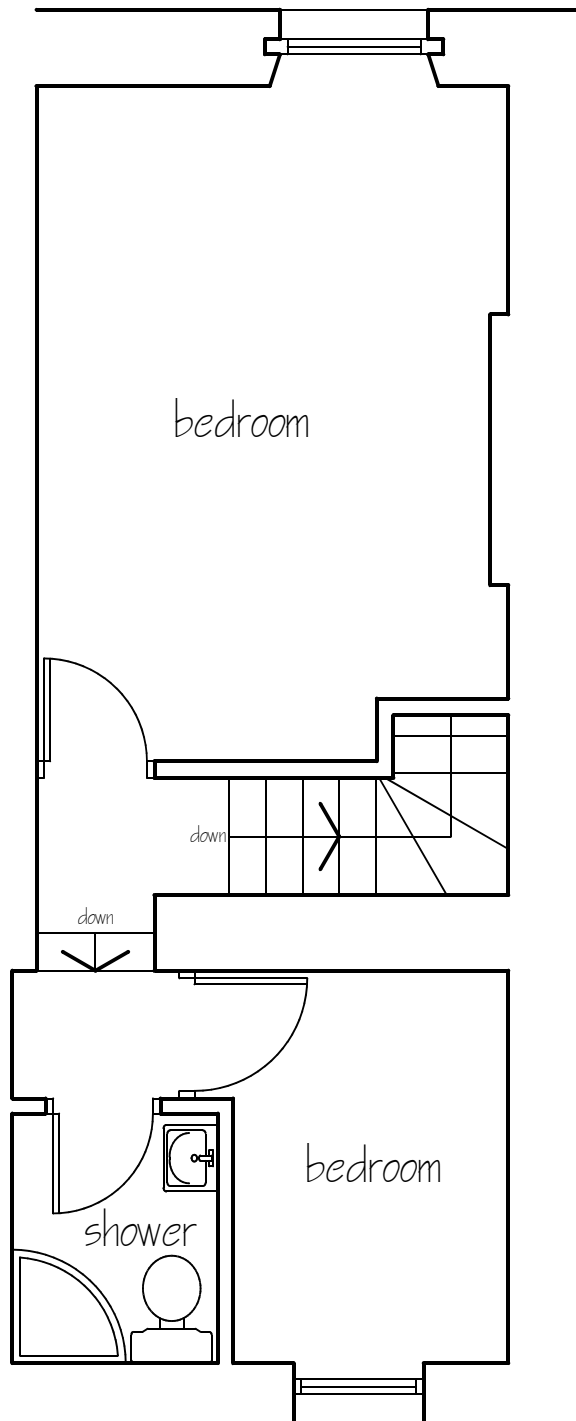

PD Construction Consultants
 7 Beech Street, Clitheroe, Lancs
 BB7 2LL
 tel: 07976 771297
 email: pdcc@hotmail.co.uk

metres

 

PLANNING ISSUE

Client: Mr M Livesey		
Project: Proposed Alterations 12 Duck Street Clitheroe		
Dwg title: Existing First Floor Plan		
Scale @ A4: 1:50	Date: 01.09.23	Drawn by: PD
Drawing no. 1500 - 02		Rev. -