




IMPORTANT		
c This drawing is copyright and remains the property of this practice		
Do not scale this drawing		
All dimensions to be checked on site		
Positions of existing services to be confirmed prior to proceeding		
REVISION STATUS		
S Information issued for feasibility or scheme design.		
T Information issued for tender purposes only.		
C Information issued for Construction.		
NB: Only those drawings containing a C revision to be used for construction.		
NOTES		

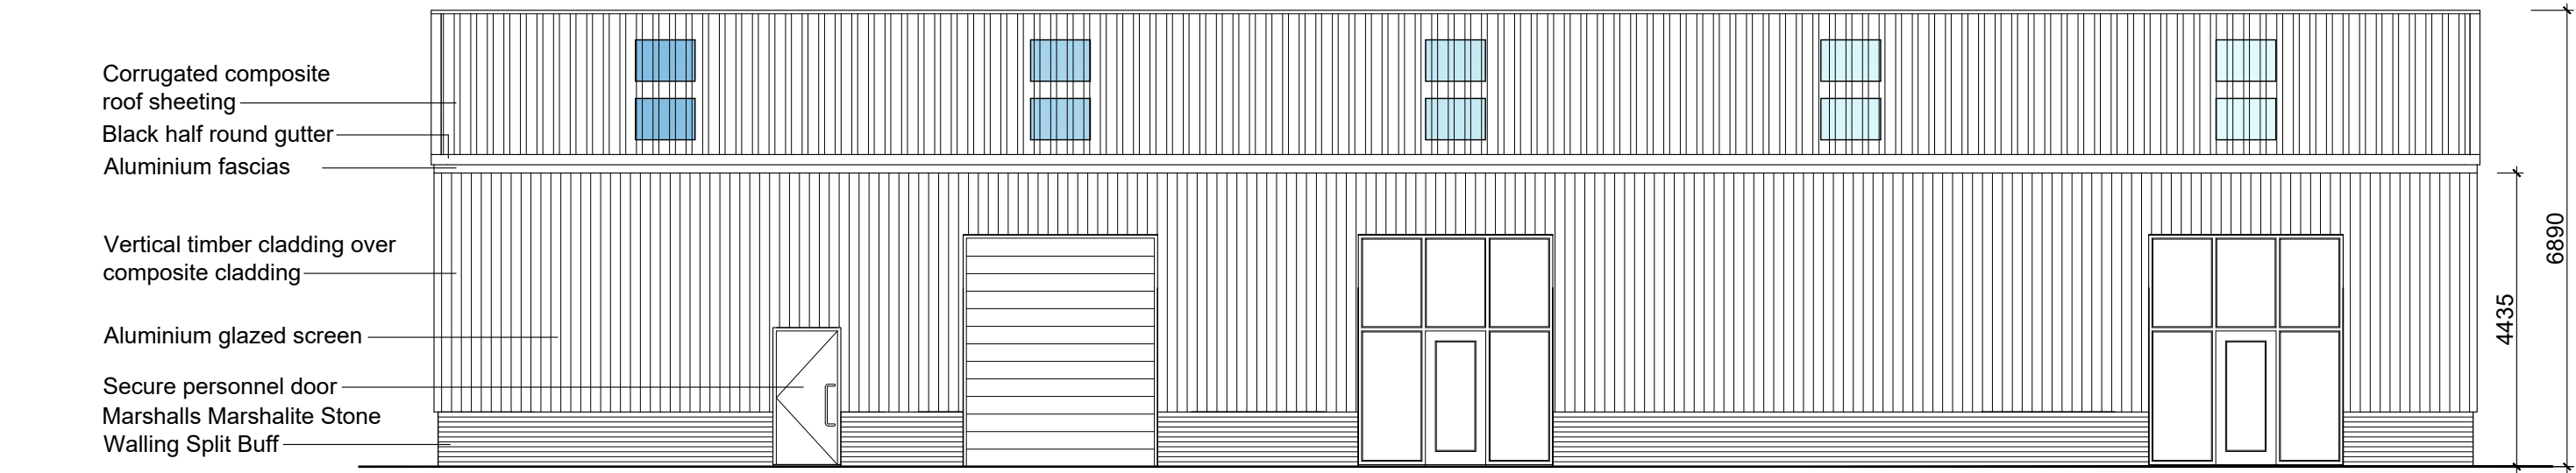


Proposed North Elevation

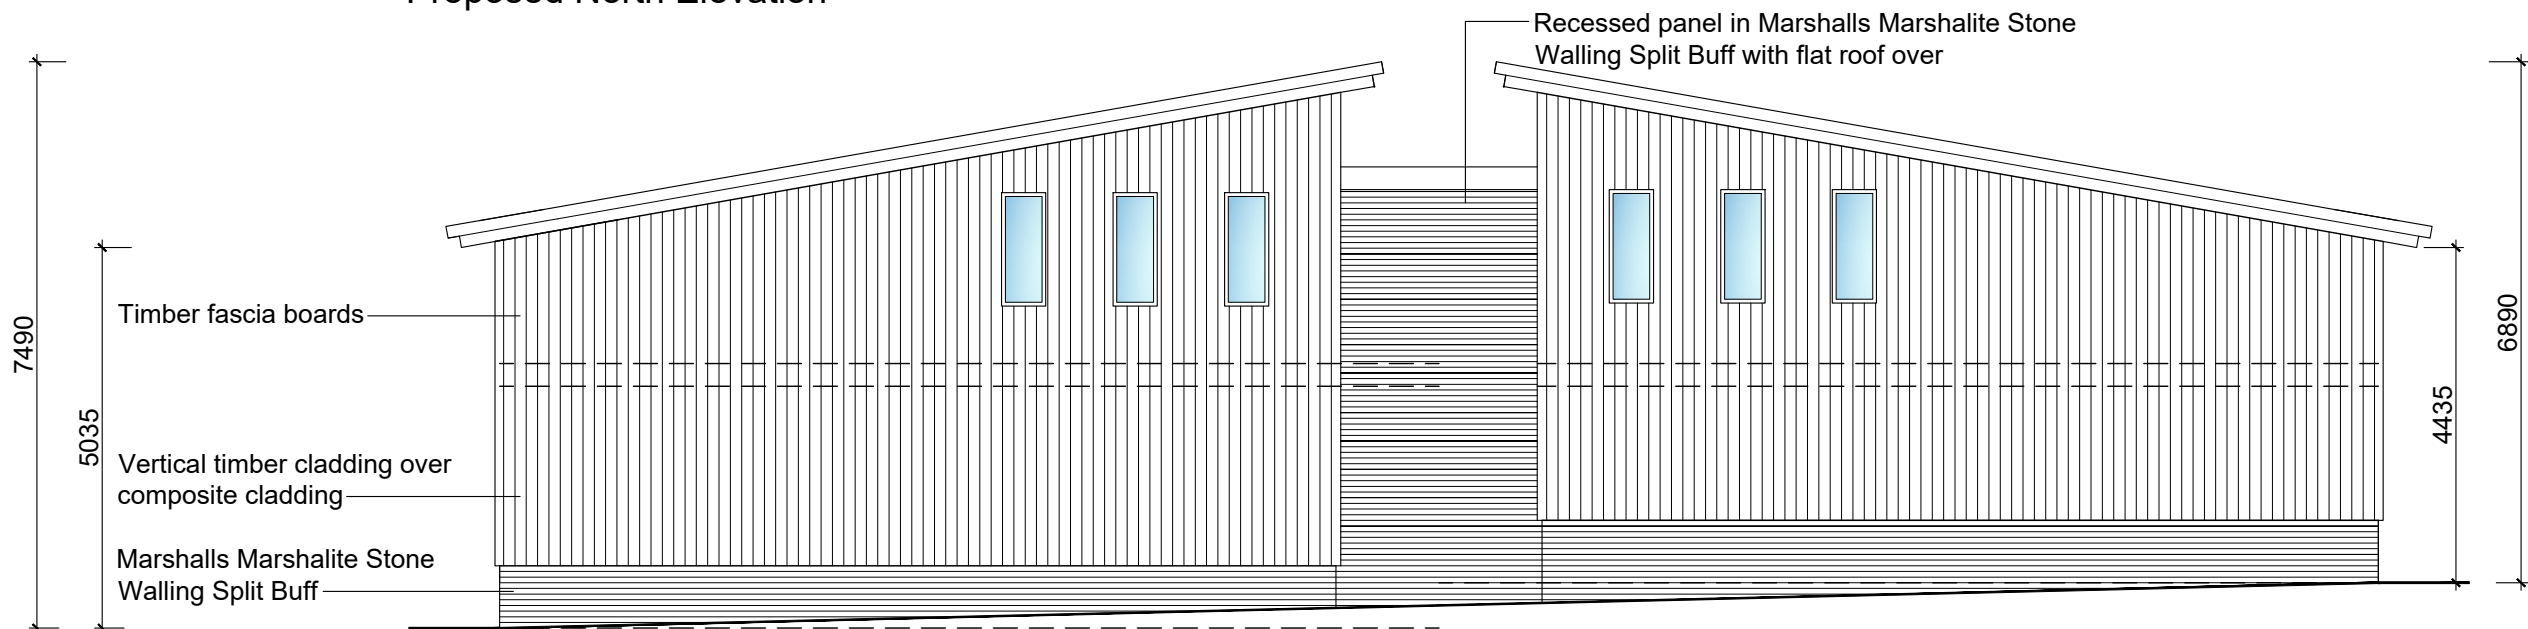


Proposed East Elevation

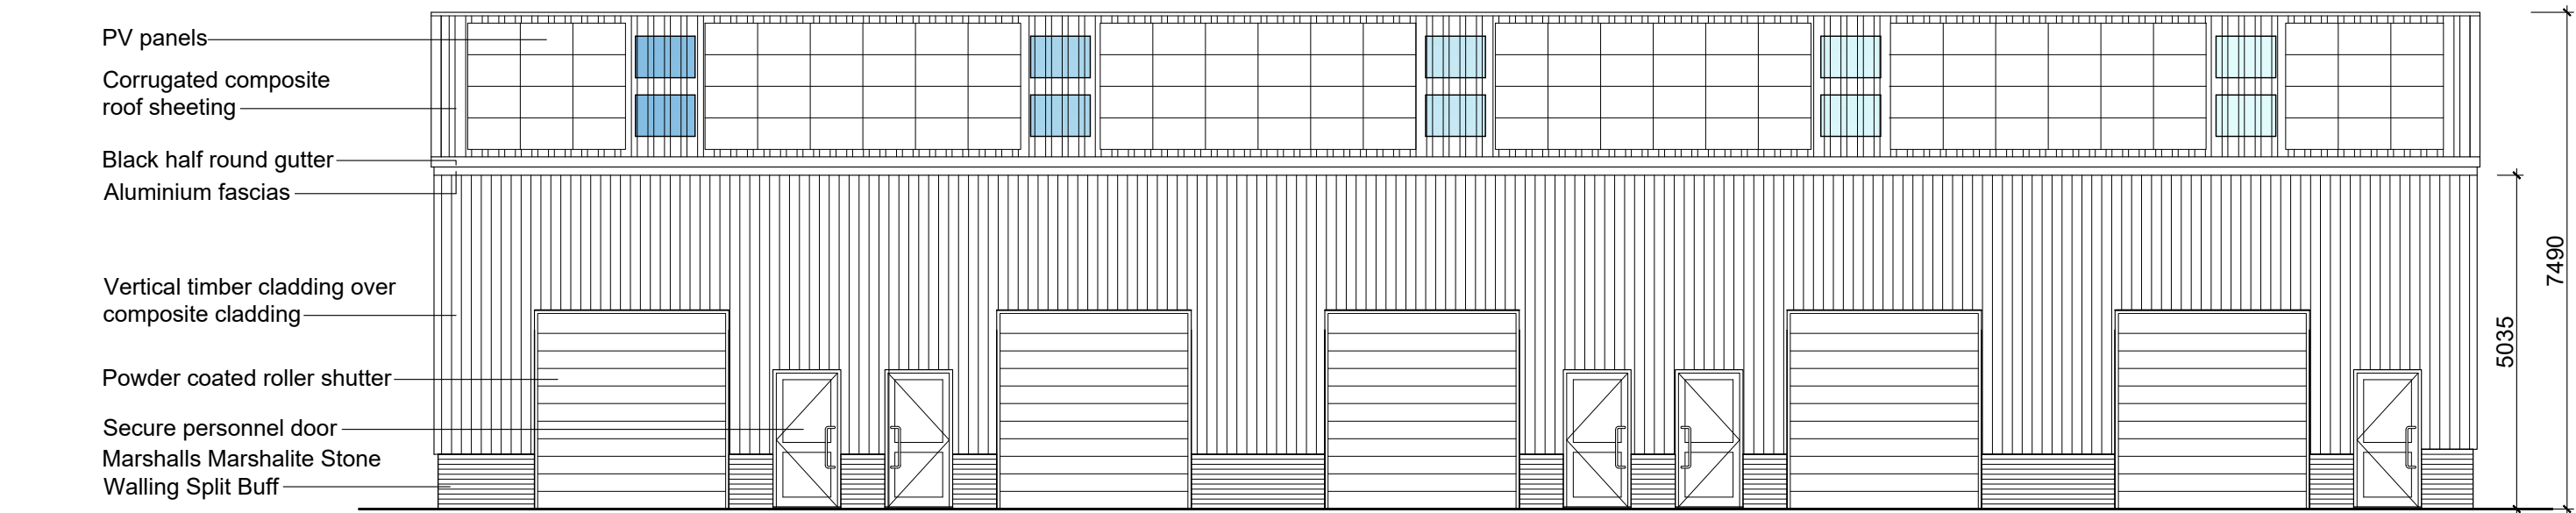

Proposed South Elevation

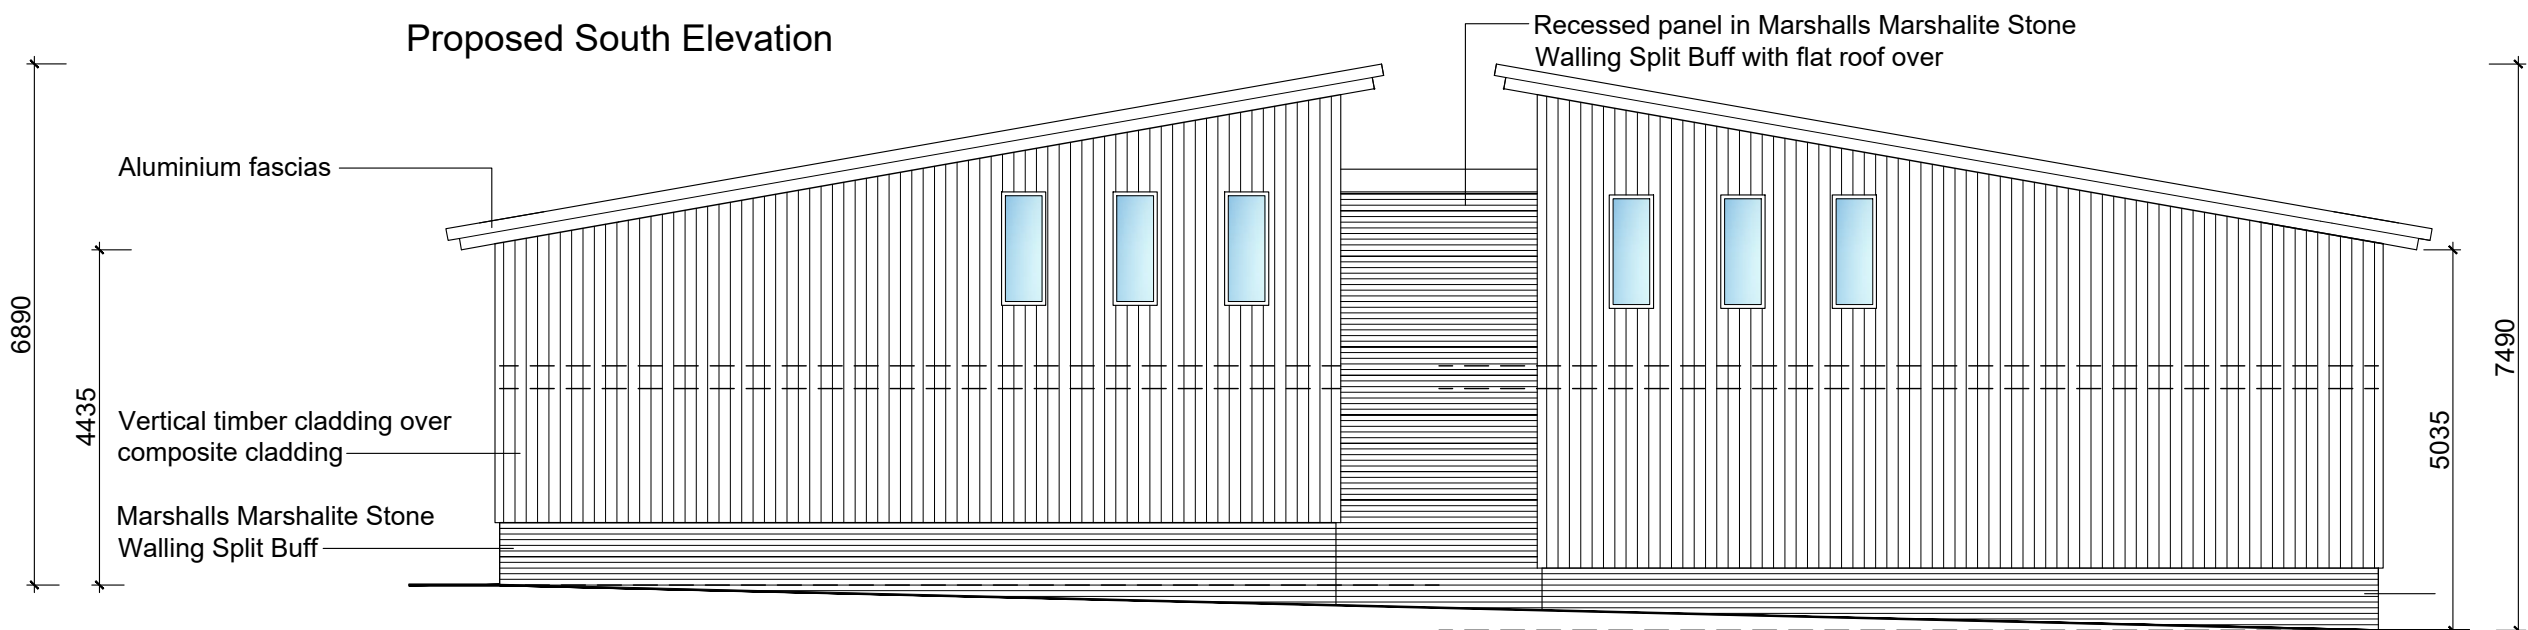

Proposed West Elevation

 

C3	16.10.24	Brick changed to recon stone
C2	01.10.24	Elevation design amended
C1	11.03.24	Elevations updated

REVISION	DATE	DESCRIPTION
----------	------	-------------

CLIENT
Ribble Valley Property Ltd

PROJECT
Proposed Development of Land at Higher College Farm, Longridge, PR3 2YY

DRAWING TITLE
Proposed Elevations Block 2

SCALE	DATE	DRAWN	CHECKED
1:100@A2	Aug '23	PRH	

DRG NO.	REVISION
EAD_203_11	C3

Evolve Architectural Design Ltd
2 St Matthews School House
Stanhill Lane
Oswaldtwistle
Accrington
Lancashire BB5 4PZ
T 01254 469702
M 07957 592102
E paul@evolvead.co.uk
www.evolvead.co.uk



Evolve
Architectural Design